


SURVEY NO. _____
 SURVEY DATE _____
 SURVEY AREA _____
 SURVEY METHOD _____
 SURVEY STATUS _____
 SURVEY CHECKED _____
 SURVEY NO. _____

SURVEY NO. _____
 SURVEY DATE _____
 SURVEY AREA _____
 SURVEY METHOD _____
 SURVEY STATUS _____
 SURVEY CHECKED _____
 SURVEY NO. _____

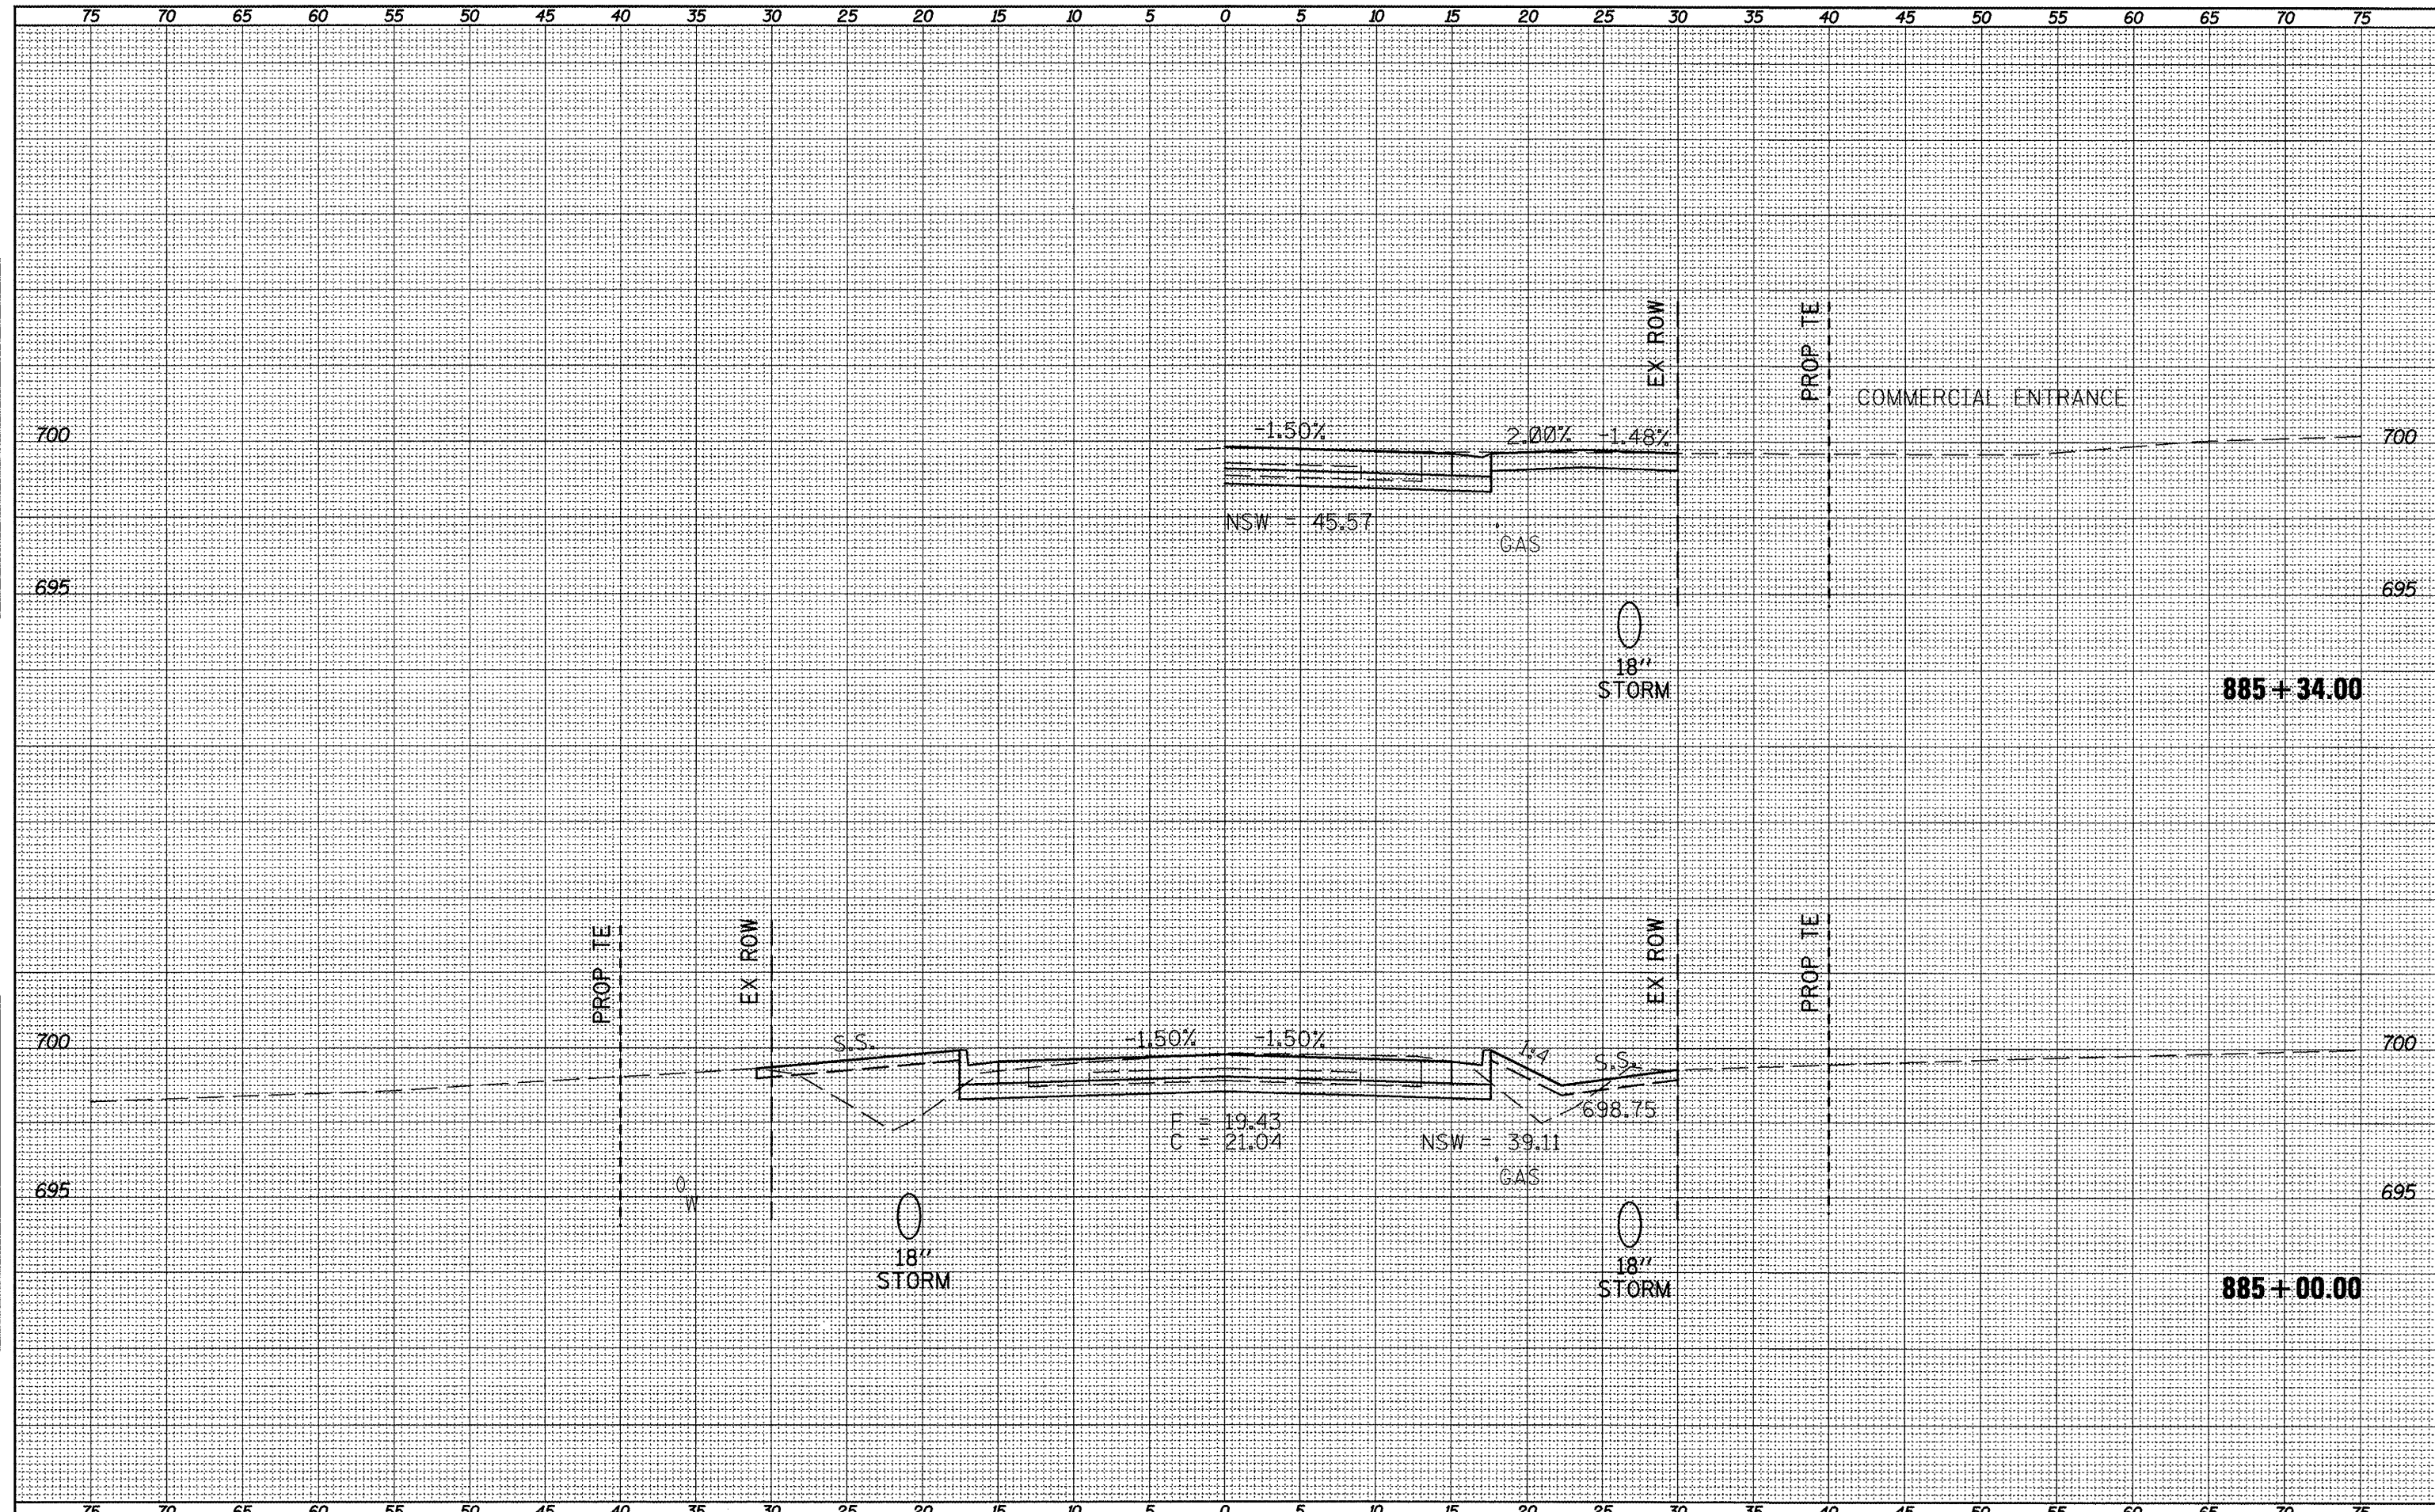

FILE NAME = xsect_sht.dgn
 USER NAME = horaskj
 PLOT SCALE = 10,0457' / 1"

DESIGNED -
 DRAWN -
 CHECKED -
 DATE -

REVISED -
 REVISED -
 REVISED -
 REVISED -

STATE OF ILLINOIS
 DEPARTMENT OF TRANSPORTATION

CROSS SECTIONS
 SCALE: SHEET NO. OF SHEETS STA. 885+00.00 TO STA. 885+34.00

F.A.P. RTE. 317	SECTION 16W-1,RS-3	COUNTY FULTON	TOTAL SHEETS 347	SHEET NO. 217
CONTRACT NO. 88795			ILLINOIS FED. AID PROJECT	