


SURVEYED  
 SURVEYED  
 PLOTTED  
 PLOTTED  
 NOTE BOOK  
 NOTE BOOK  
 TEMPLATE  
 TEMPLATE  
 AREAS CHECKED  
 AREAS CHECKED  
 NO.  
 NO.

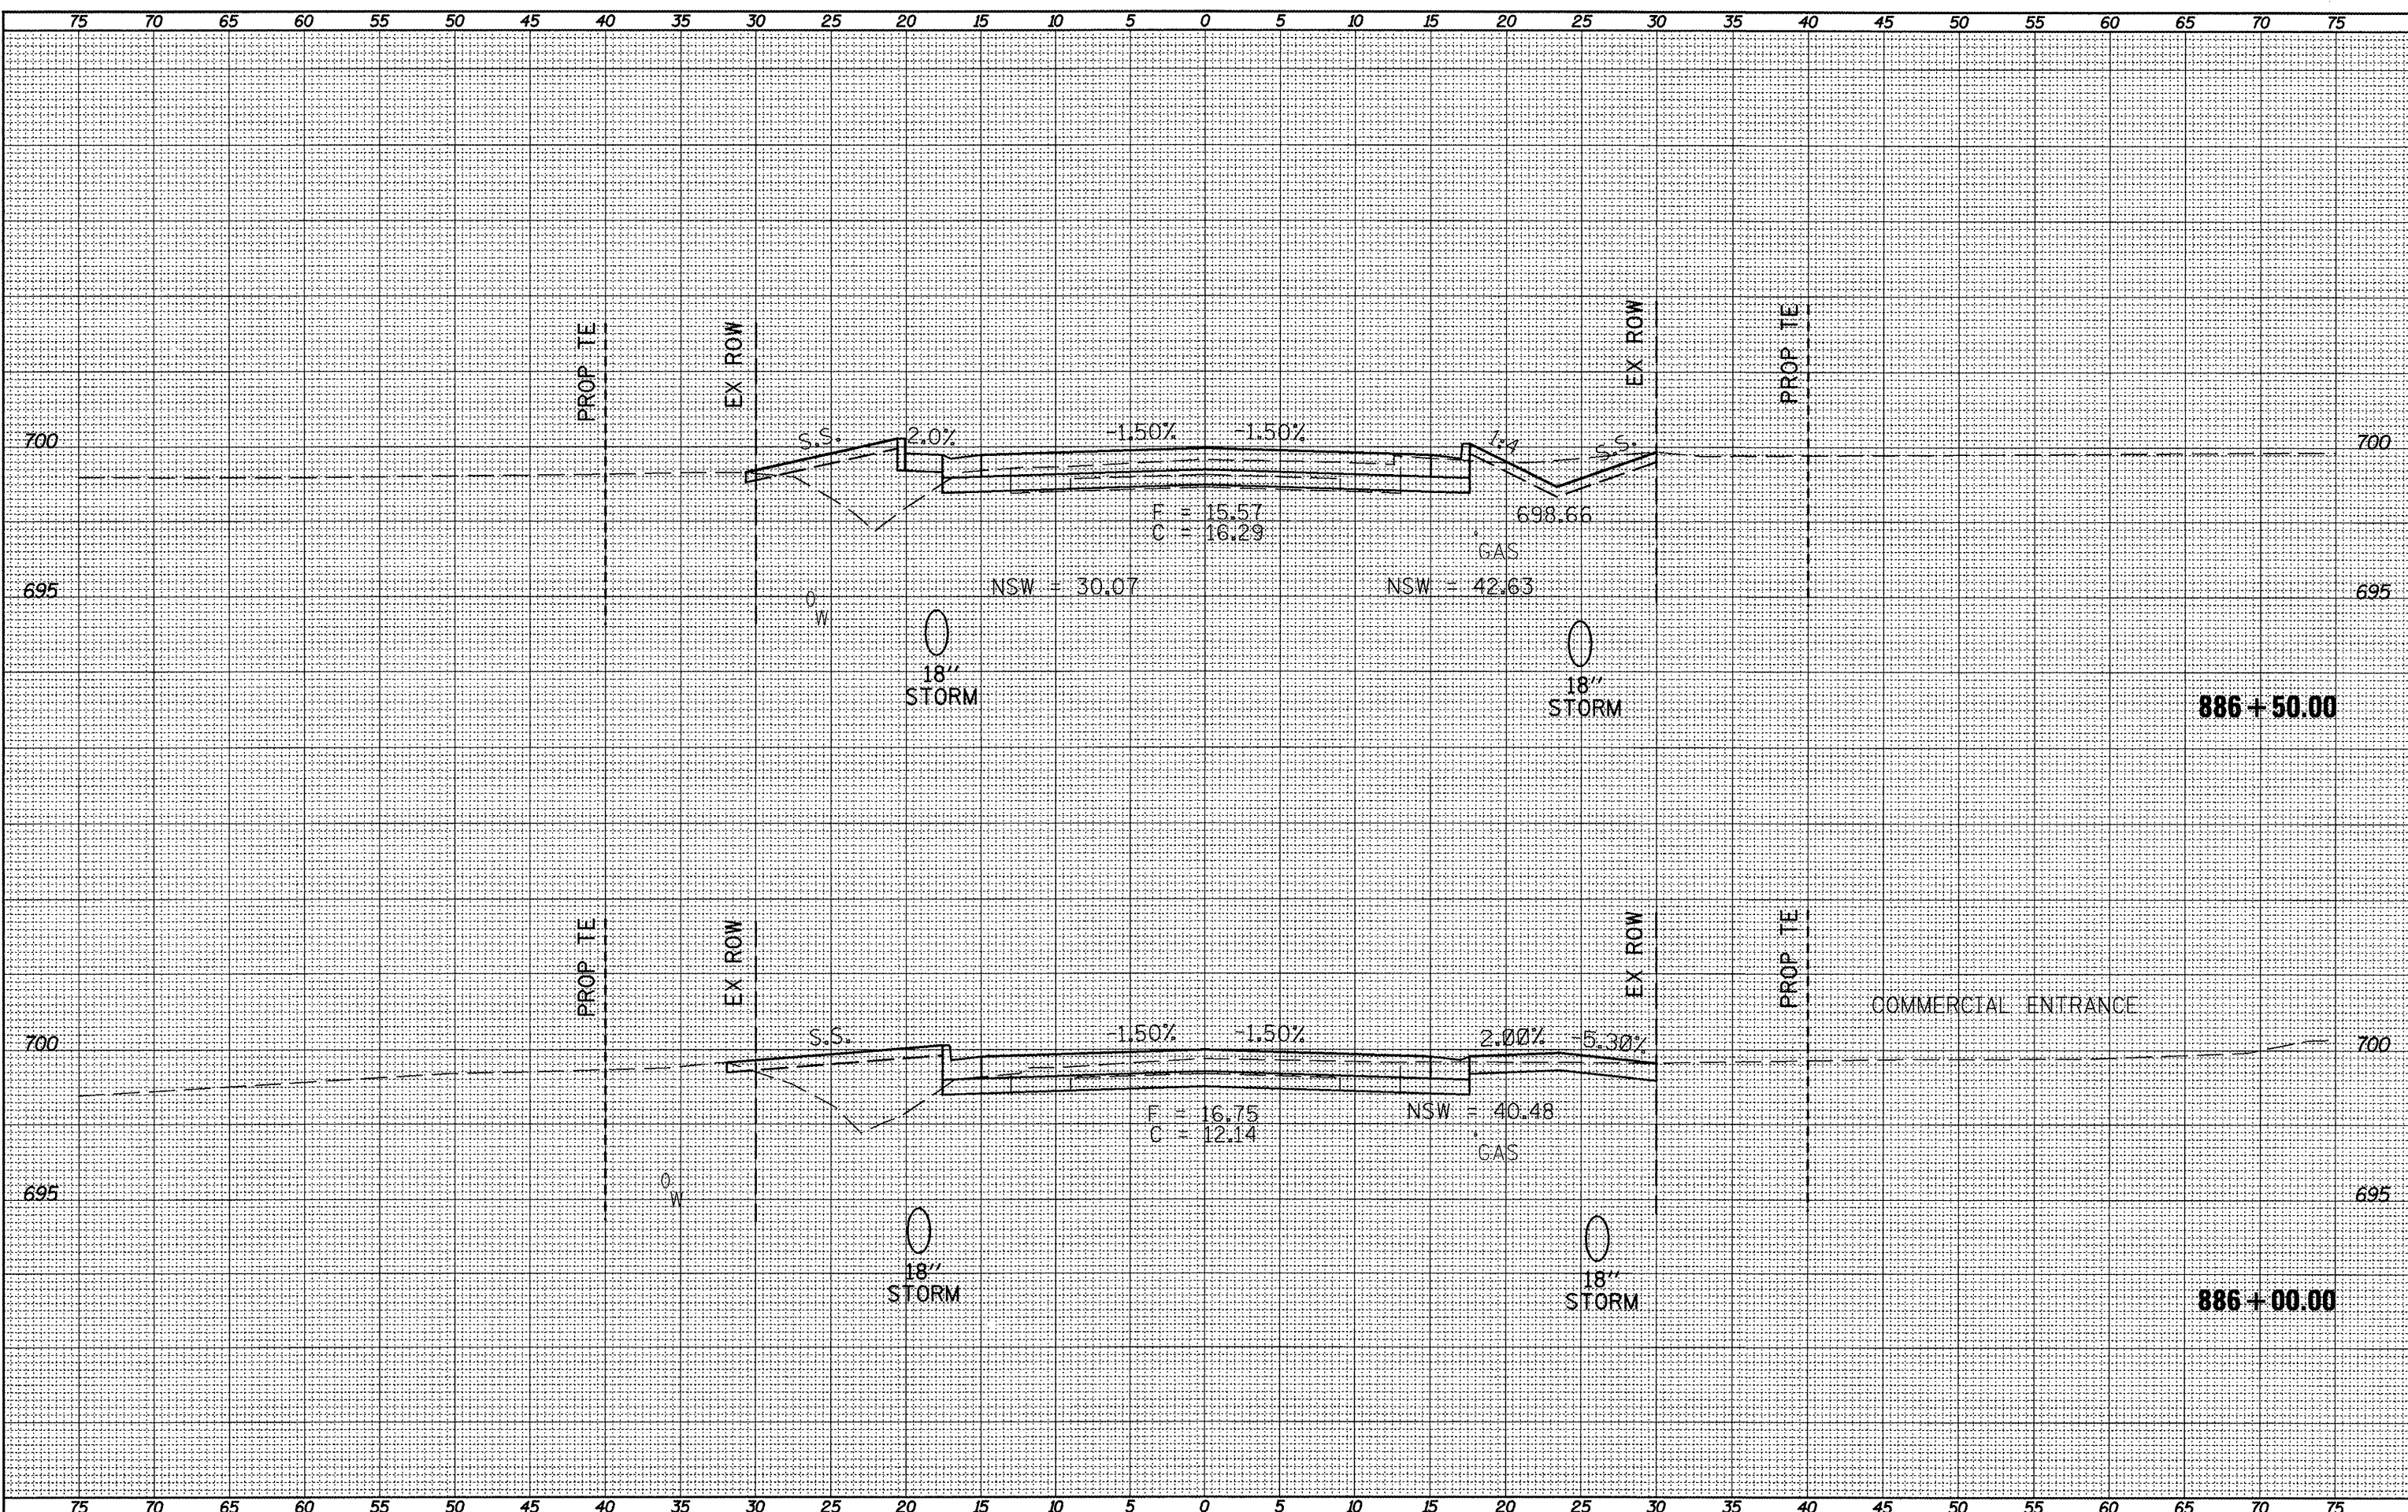

SURVEYED  
 SURVEYED  
 PLOTTED  
 PLOTTED  
 NOTE BOOK  
 NOTE BOOK  
 TEMPLATE  
 TEMPLATE  
 AREAS CHECKED  
 AREAS CHECKED  
 NO.  
 NO.

FILE NAME =  
 xsect.shtdgn

USER NAME = horstkj  
 PLOT SCALE = 10.0457' / 1"

DESIGNED -	REVISED -
DRAWN -	REVISED -
CHECKED -	REVISED -
DATE -	REVISED -

**STATE OF ILLINOIS  
 DEPARTMENT OF TRANSPORTATION**

**CROSS SECTIONS**  
 SCALE: SHEET NO. OF SHEETS STA. 886+00.00 TO STA. 886+50.00

F.A.P. RTE. 317	SECTION 16W-1,RS-3	COUNTY FULTON	TOTAL SHEETS 347	SHEET NO. 219
			CONTRACT NO. 88795	
ILLINOIS FED. AID PROJECT				