


SURVEYED _____
 PLOTTED _____
 NOTE BOOK _____
 DATE _____
 AREAS CHECKED _____
 NO. _____

SURVEYED _____
 PLOTTED _____
 NOTE BOOK _____
 DATE _____
 AREAS CHECKED _____
 NO. _____

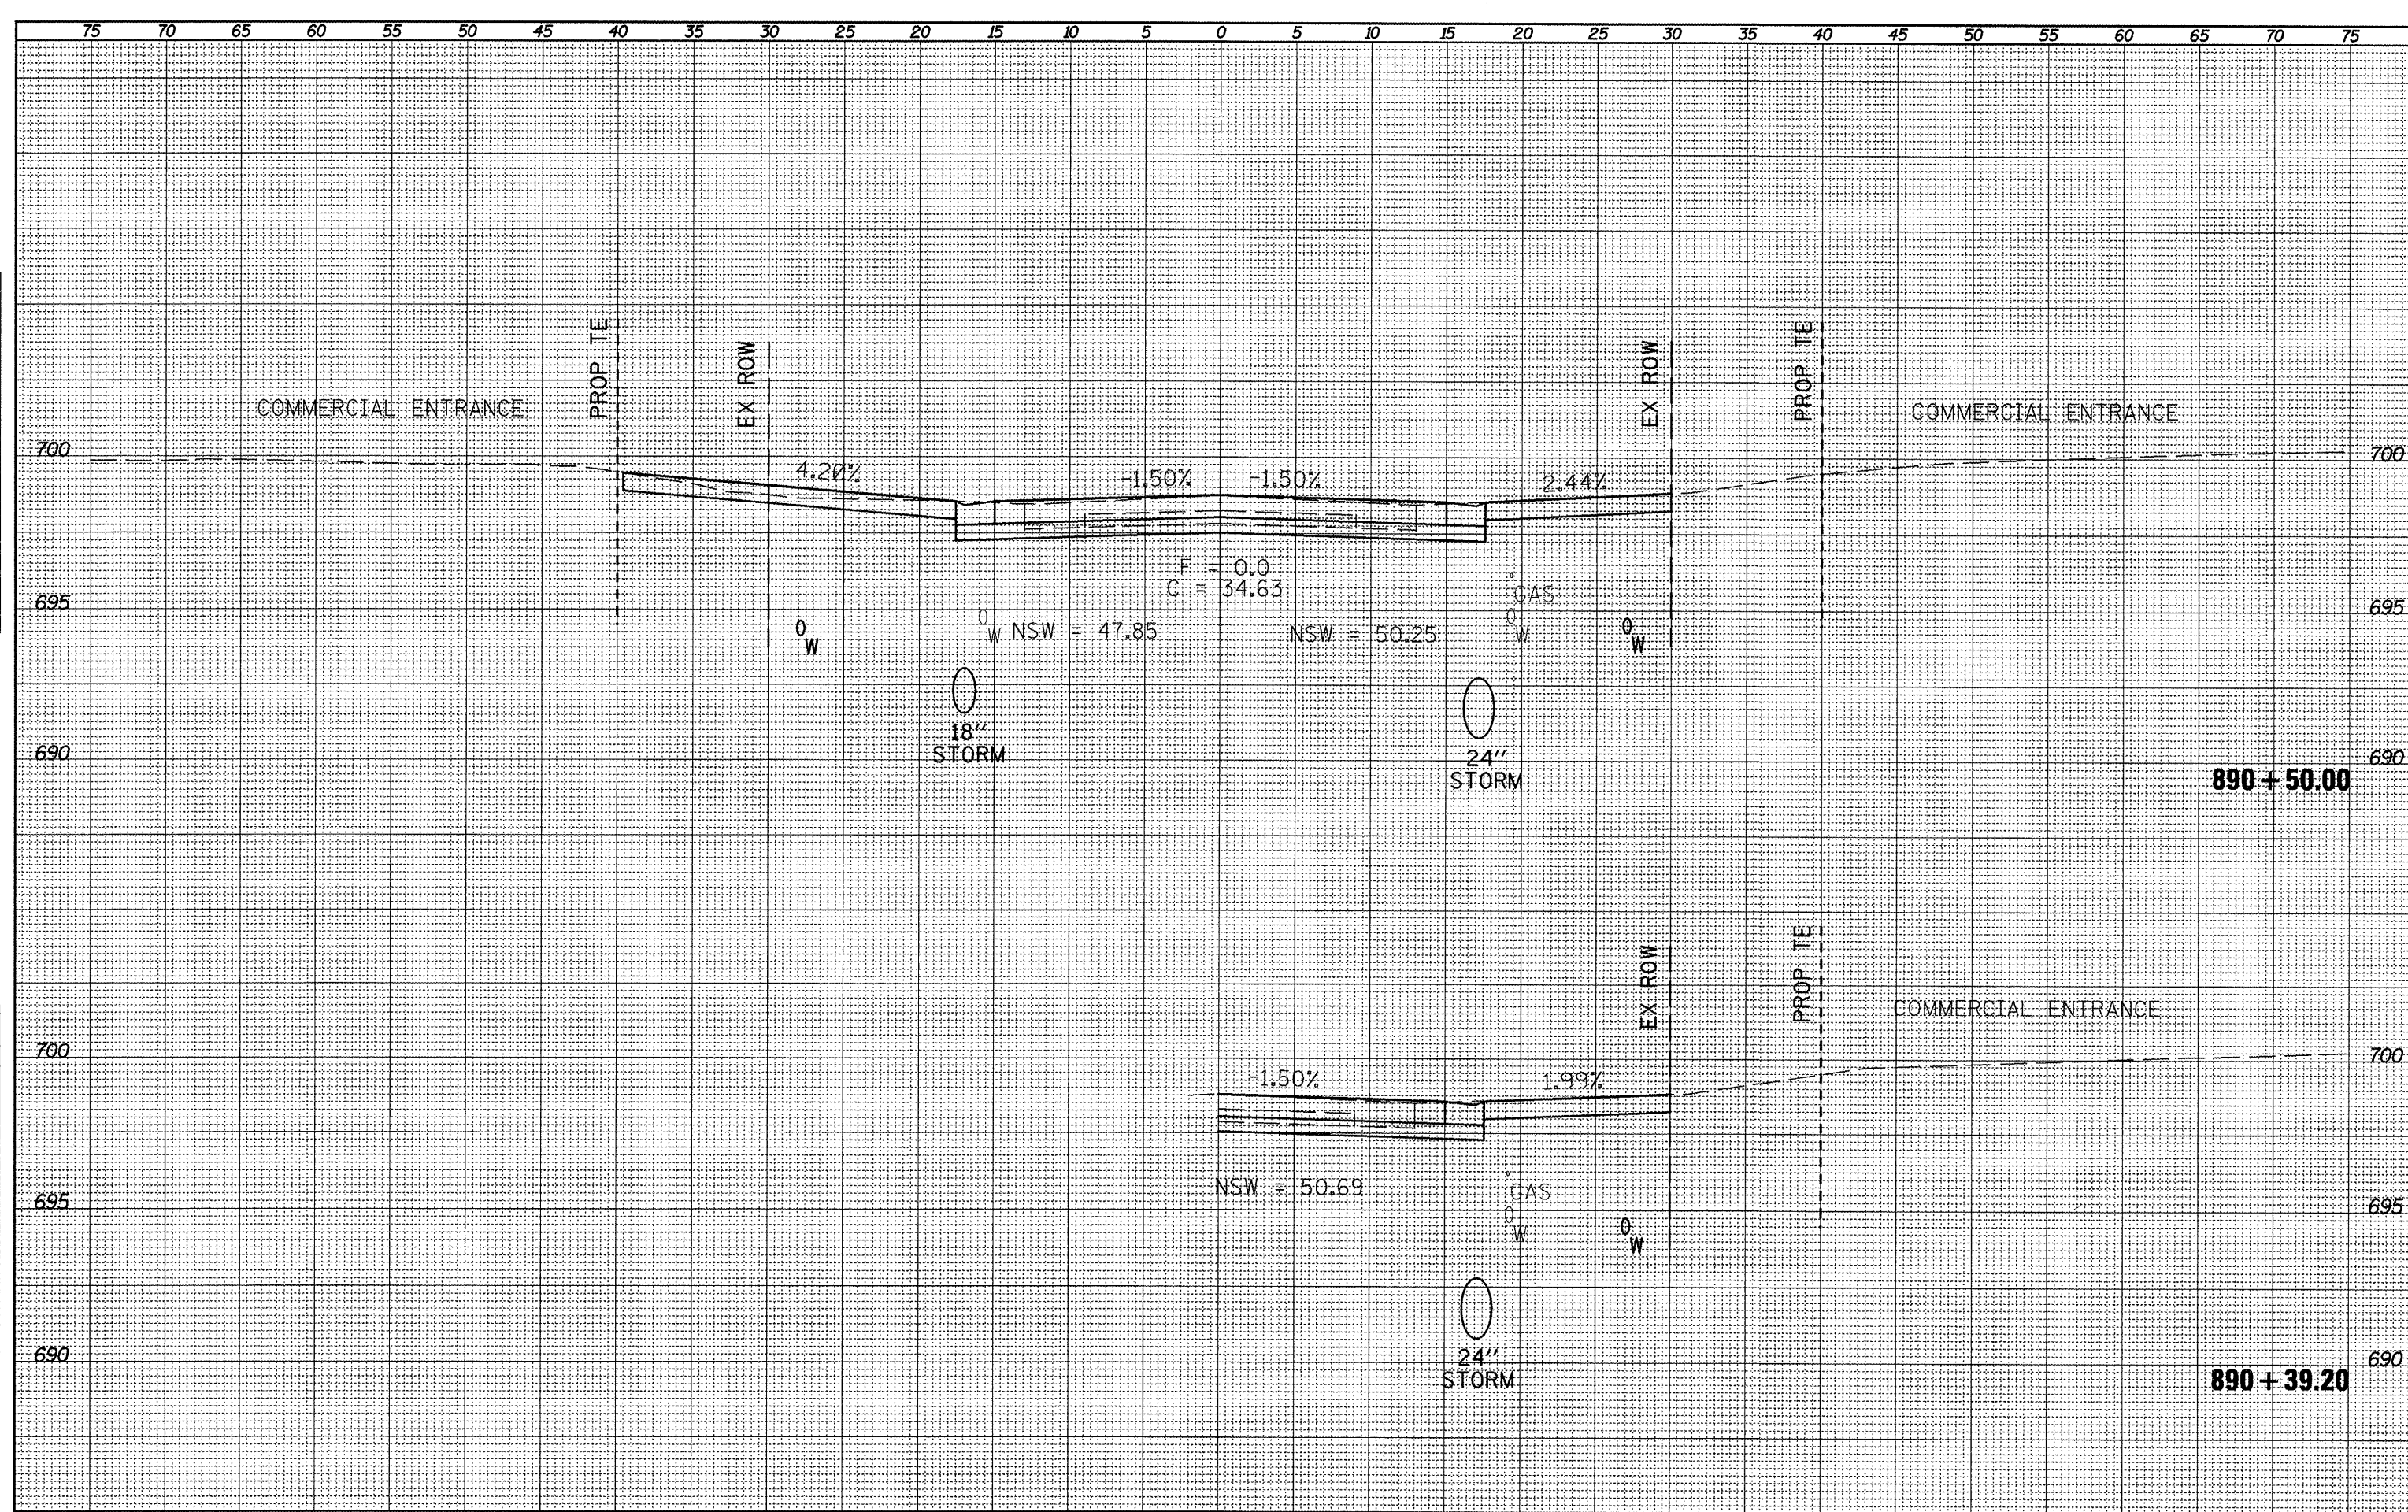

FILE NAME = xsect_sht.dgn
 USER NAME = harskj
 PLOT SCALE = 18.0457' / in.
 PLOT DATE = 3/21/2012

DESIGNED -	REVISED -
DRAWN -	REVISED -
CHECKED -	REVISED -
DATE -	REVISED -

STATE OF ILLINOIS
 DEPARTMENT OF TRANSPORTATION

CROSS SECTIONS
 SCALE: _____ SHEET NO. _____ OF _____ SHEETS
 STA. 890+39.20 TO STA. 890+50.00

F.A.P. RTE. 317	SECTION 16W-1,RS-3	COUNTY FULTON	TOTAL SHEETS 347	SHEET NO. 227
CONTRACT NO. 88795			ILLINOIS FED. AID PROJECT	