


SURVEY SURVEYED
 PLOTTED
 NOTE BOOK
 AREAS CHECKED
 NO.

SURVEY SURVEYED
 PLOTTED
 NOTE BOOK
 AREAS CHECKED
 NO.

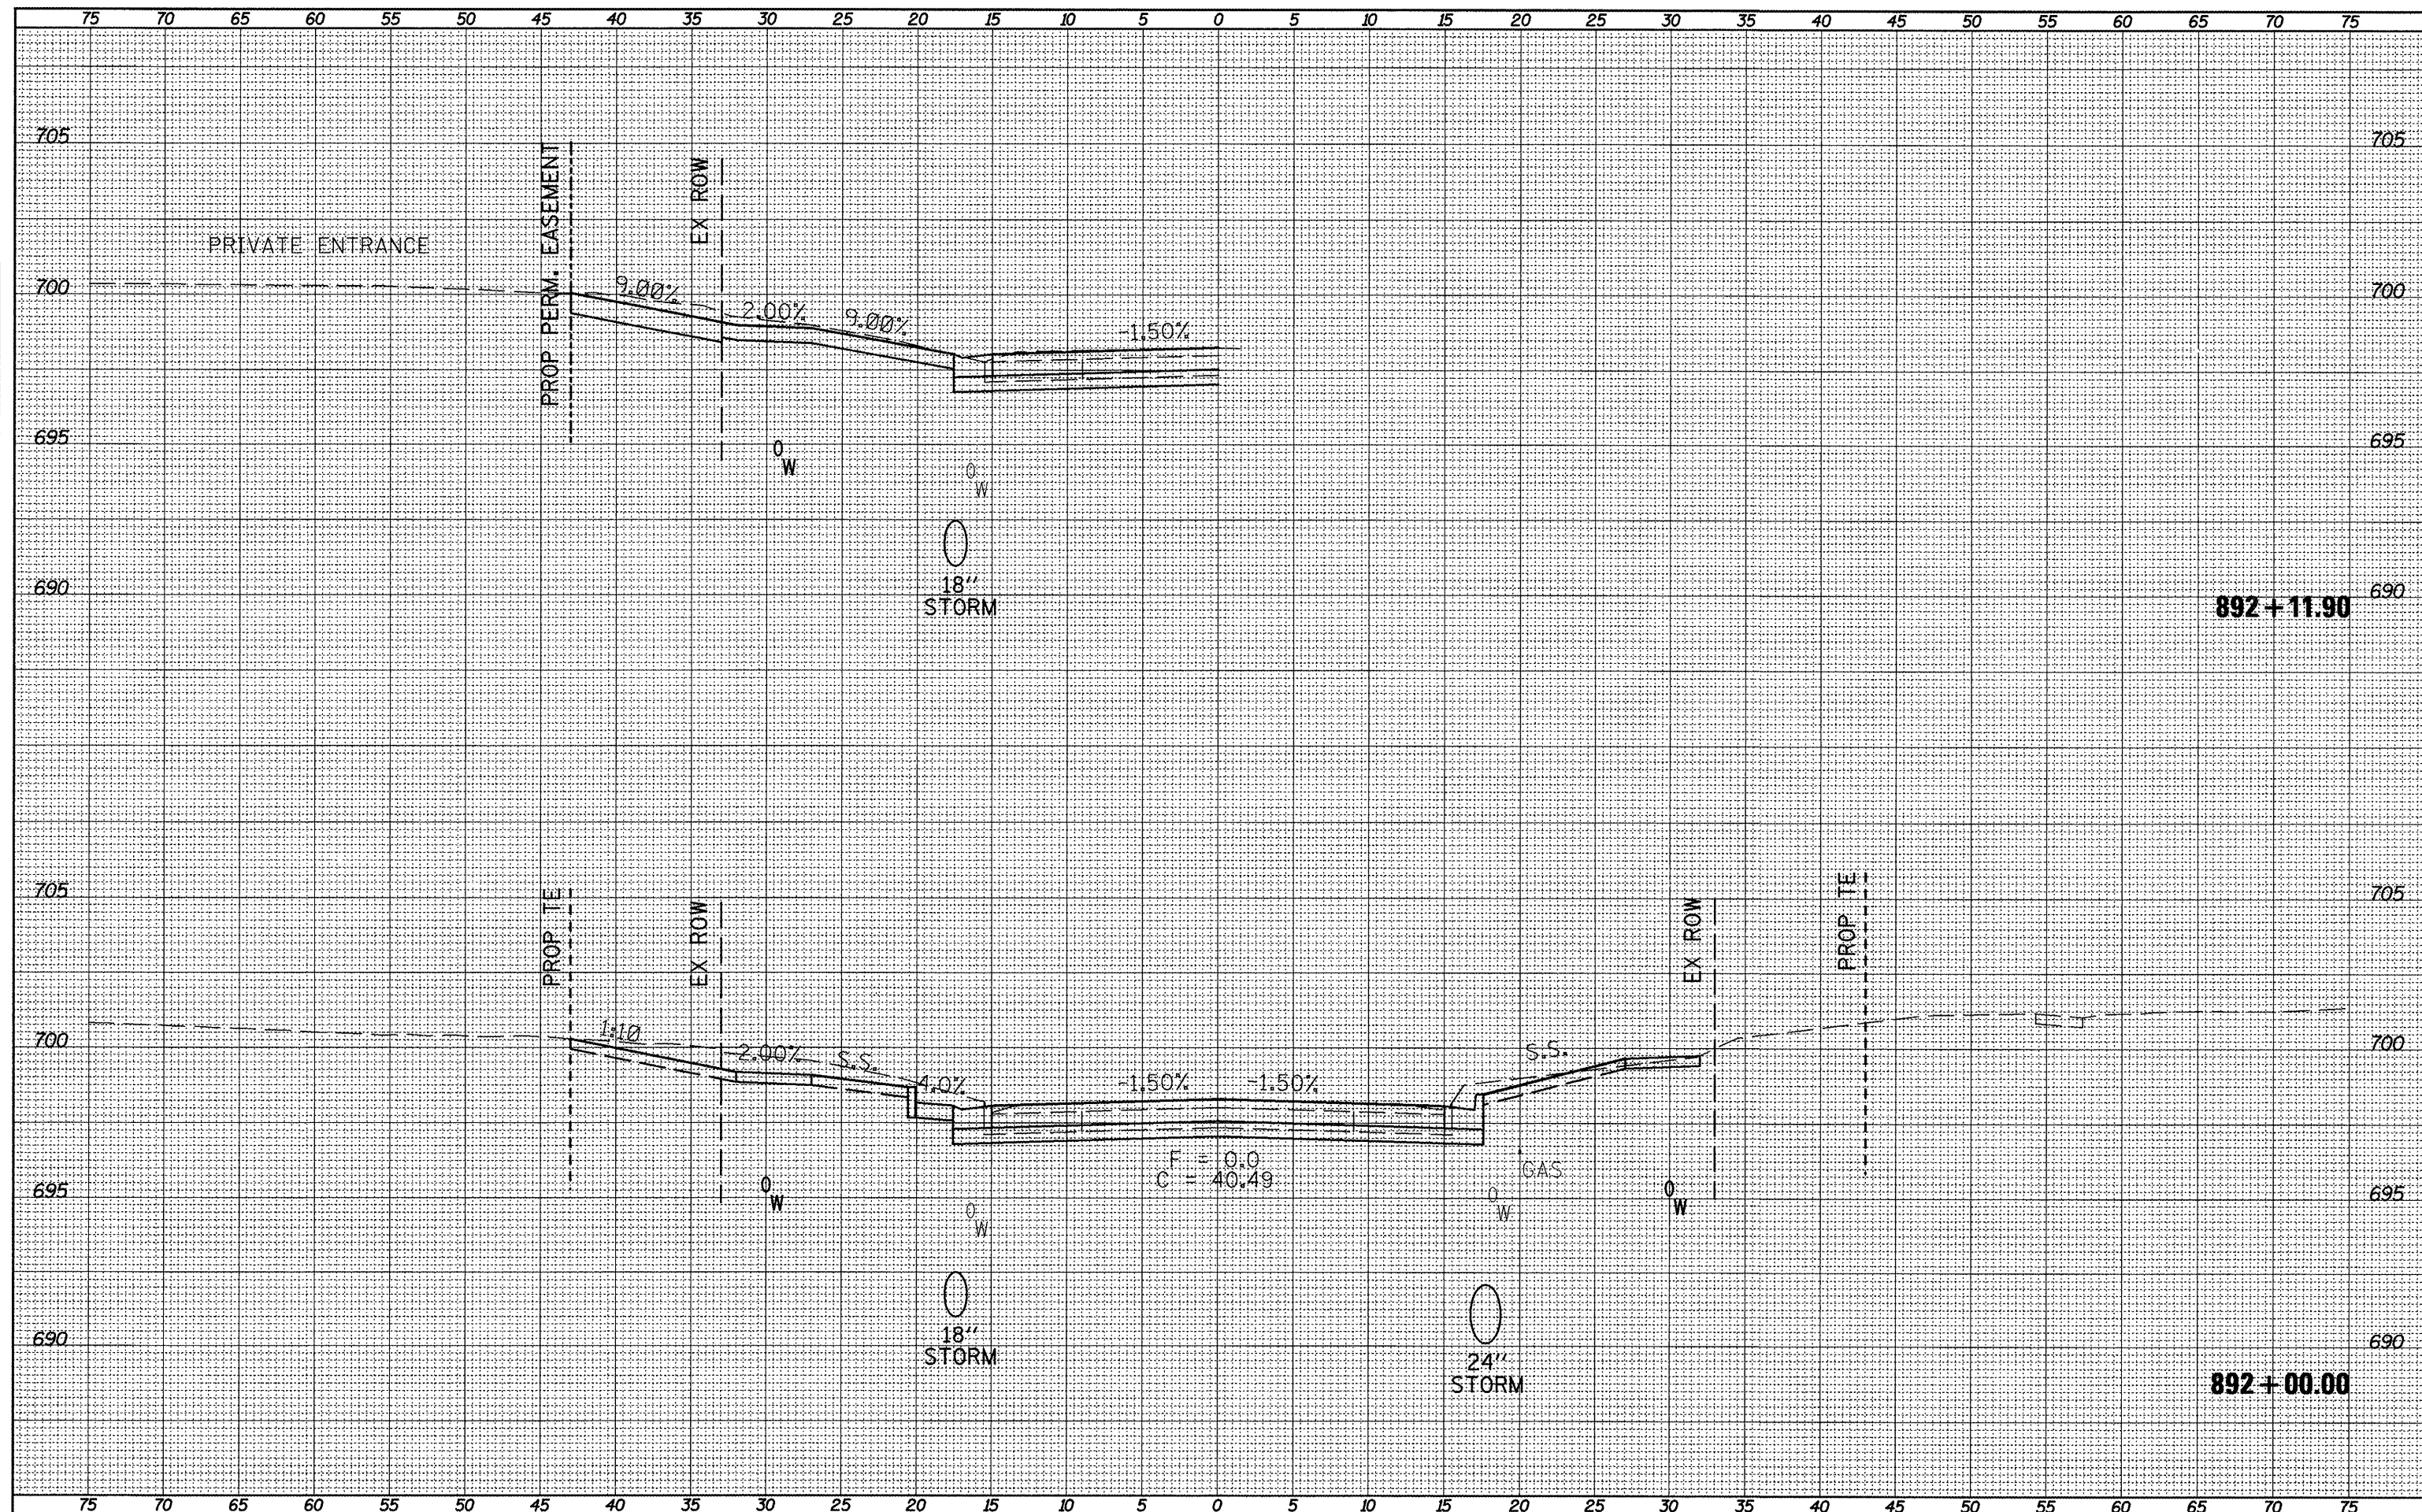

FILE NAME =
 xsect_sht.dgn

USER NAME = horstkj
 PLOT SCALE = 18.0457' / in.
 PLOT DATE = 3/21/2012

DESIGNED -	REVISED -
DRAWN -	REVISED -
CHECKED -	REVISED -
DATE -	REVISED -

STATE OF ILLINOIS
 DEPARTMENT OF TRANSPORTATION

CROSS SECTIONS
 SCALE: SHEET NO. OF SHEETS STA. 892+00.00 TO STA. 892+11.90

F.A.P. RTE. 317	SECTION 16W-1,RS-3	COUNTY FULTON	TOTAL SHEETS 347	SHEET NO. 230
			CONTRACT NO. 88795	

ILLINOIS FED. AID PROJECT