


SURVEY PLOTTED  
 NOTE BOOK TEMPLATE AREAS CHECKED  
 NO.

SURVEY PLOTTED  
 NOTE BOOK TEMPLATE AREAS CHECKED  
 NO.

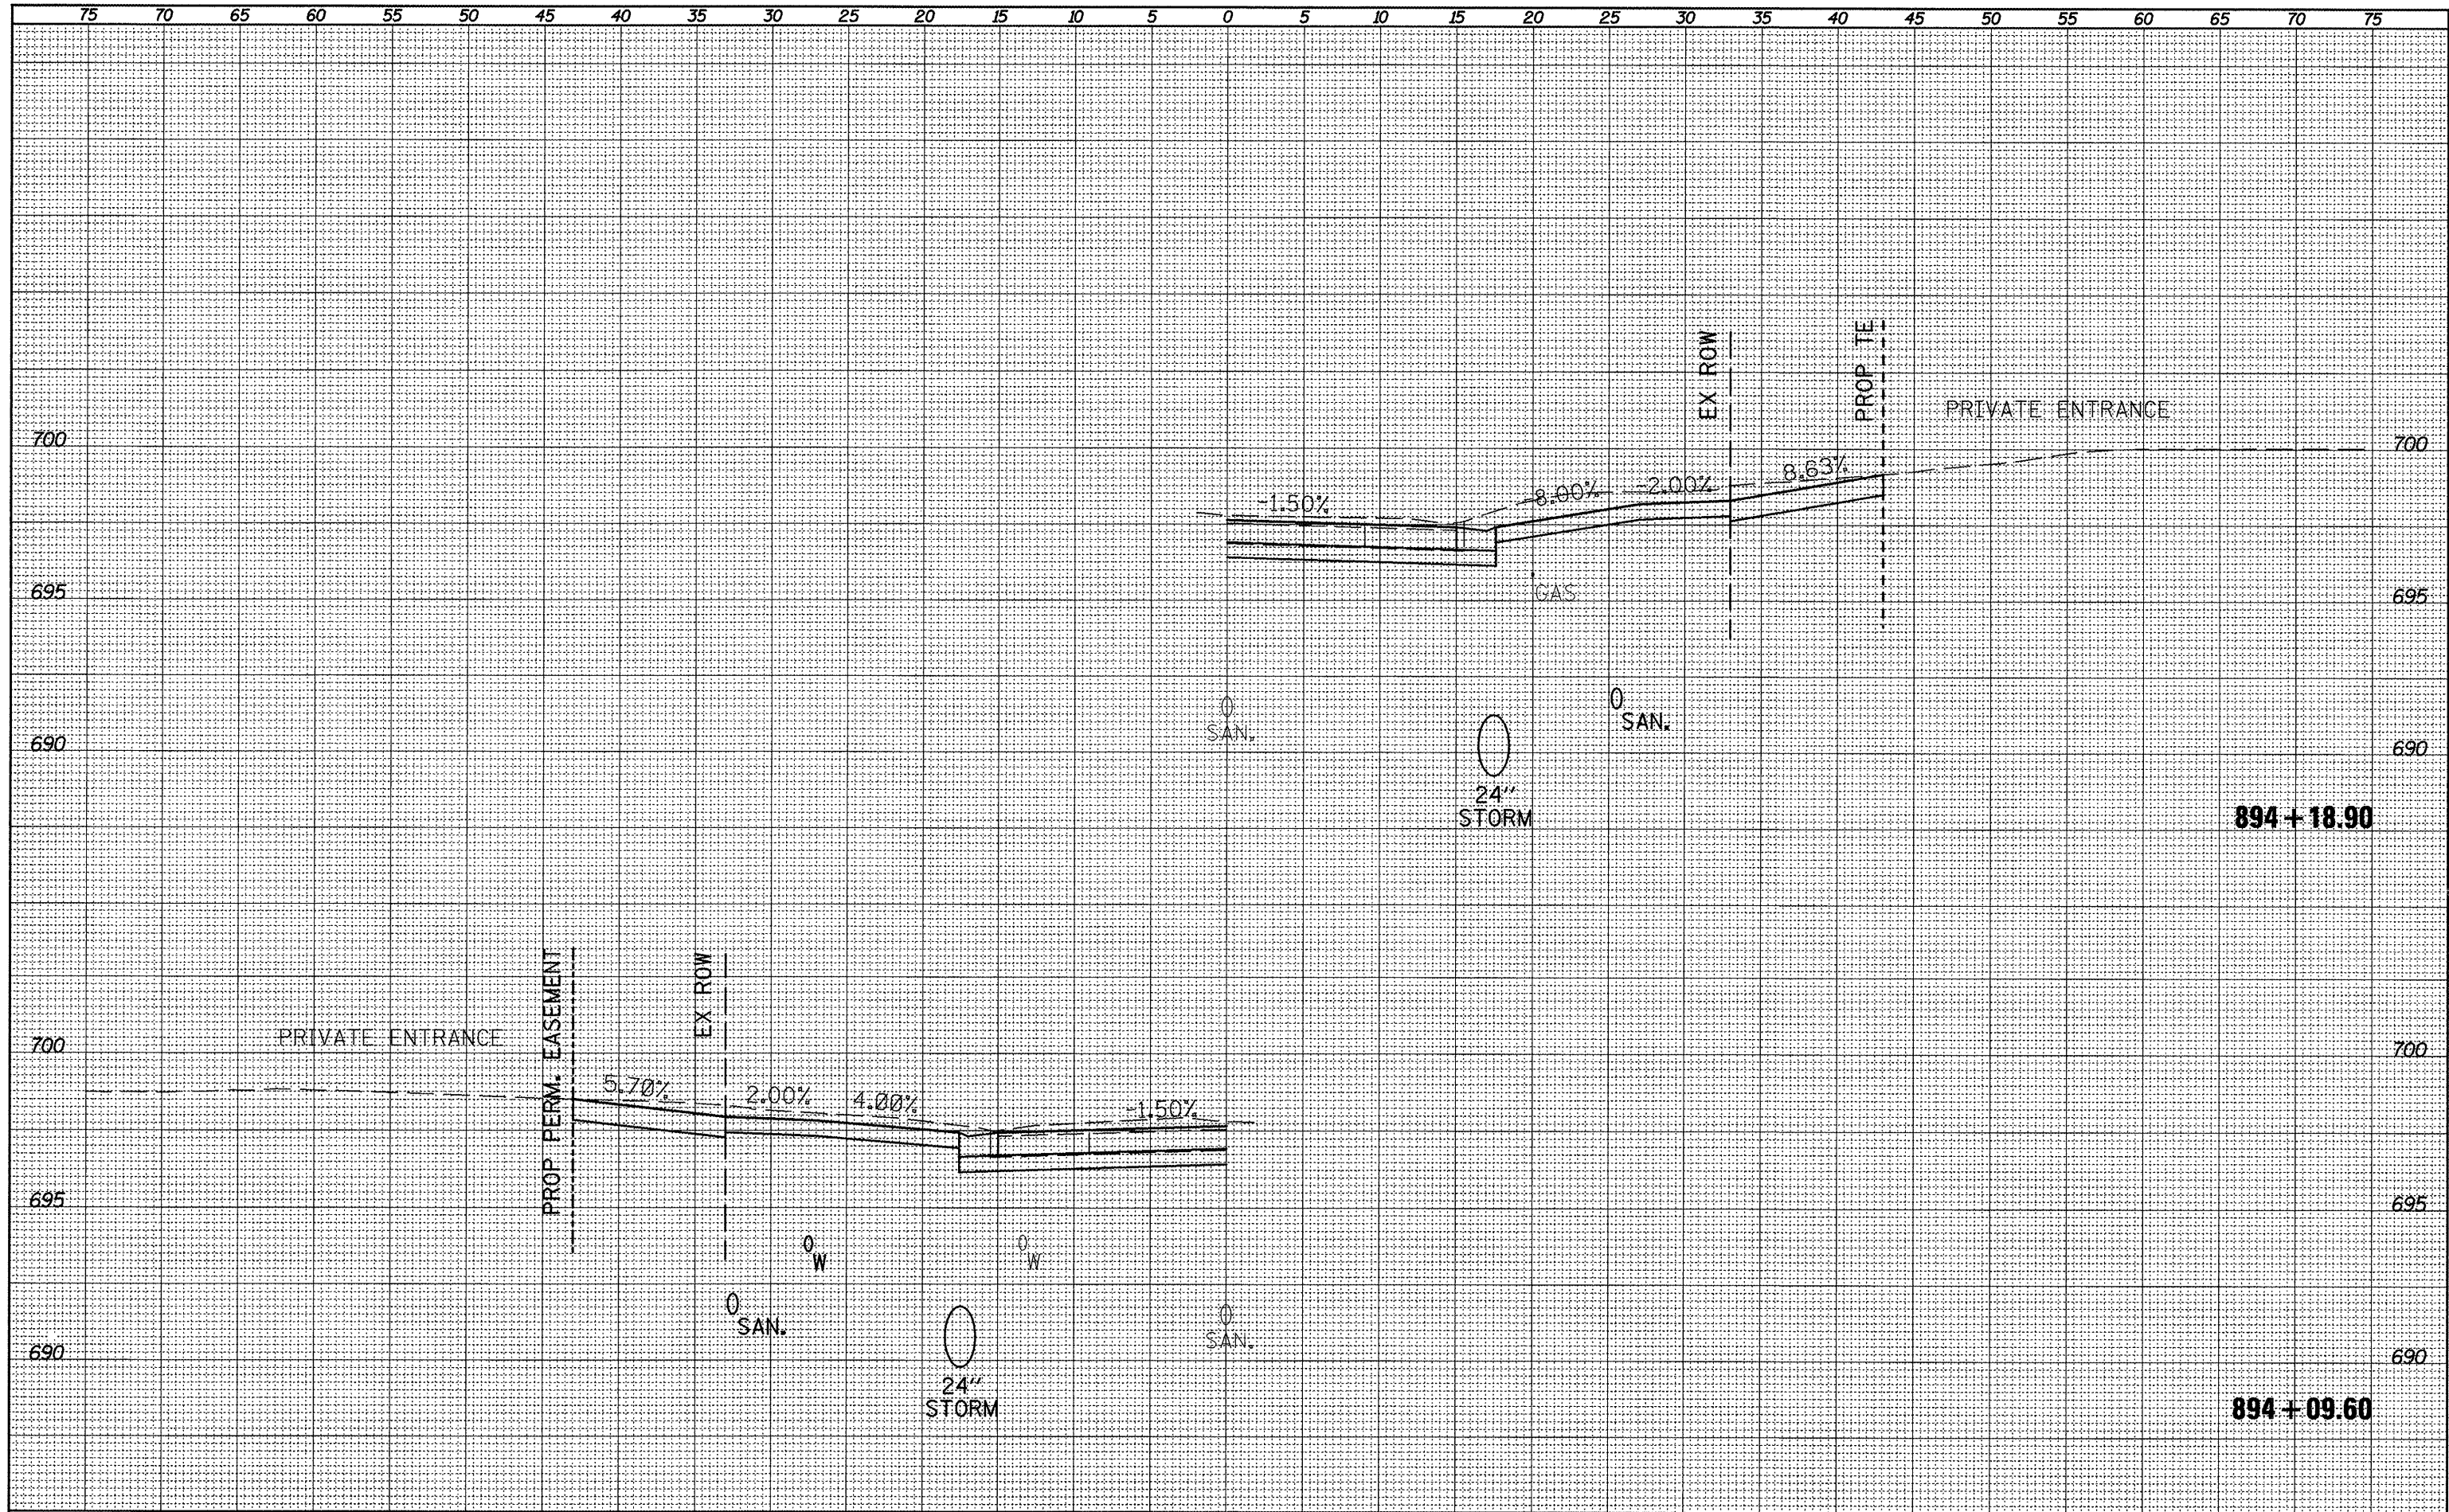

FILE NAME = xsect\_ah.tdgn  
 USER NAME = horstkj  
 PLOT SCALE = 10.0457' / 1"  
 PLOT DATE = 3/21/2012

DESIGNED -  
 DRAWN -  
 CHECKED -  
 DATE -

REVISED -  
 REVISED -  
 REVISED -  
 REVISED -

**STATE OF ILLINOIS**  
**DEPARTMENT OF TRANSPORTATION**

**CROSS SECTIONS**

SCALE: SHEET NO. OF SHEETS STA. 894+09.60 TO STA. 894+18.90

F.A.P. RTE. 317	SECTION 16W-1,RS-3	COUNTY FULTON	TOTAL SHEETS 341	SHEET NO. 234
CONTRACT NO. 88795			ILLINOIS FED. AID PROJECT	