


SURVEY: _____
 PLOTTED: _____
 NOTE BOOK: _____
 DATE: _____
 AREAS CHECKED: _____
 NO.: _____

SURVEY: _____
 PLOTTED: _____
 NOTE BOOK: _____
 DATE: _____
 AREAS CHECKED: _____
 NO.: _____

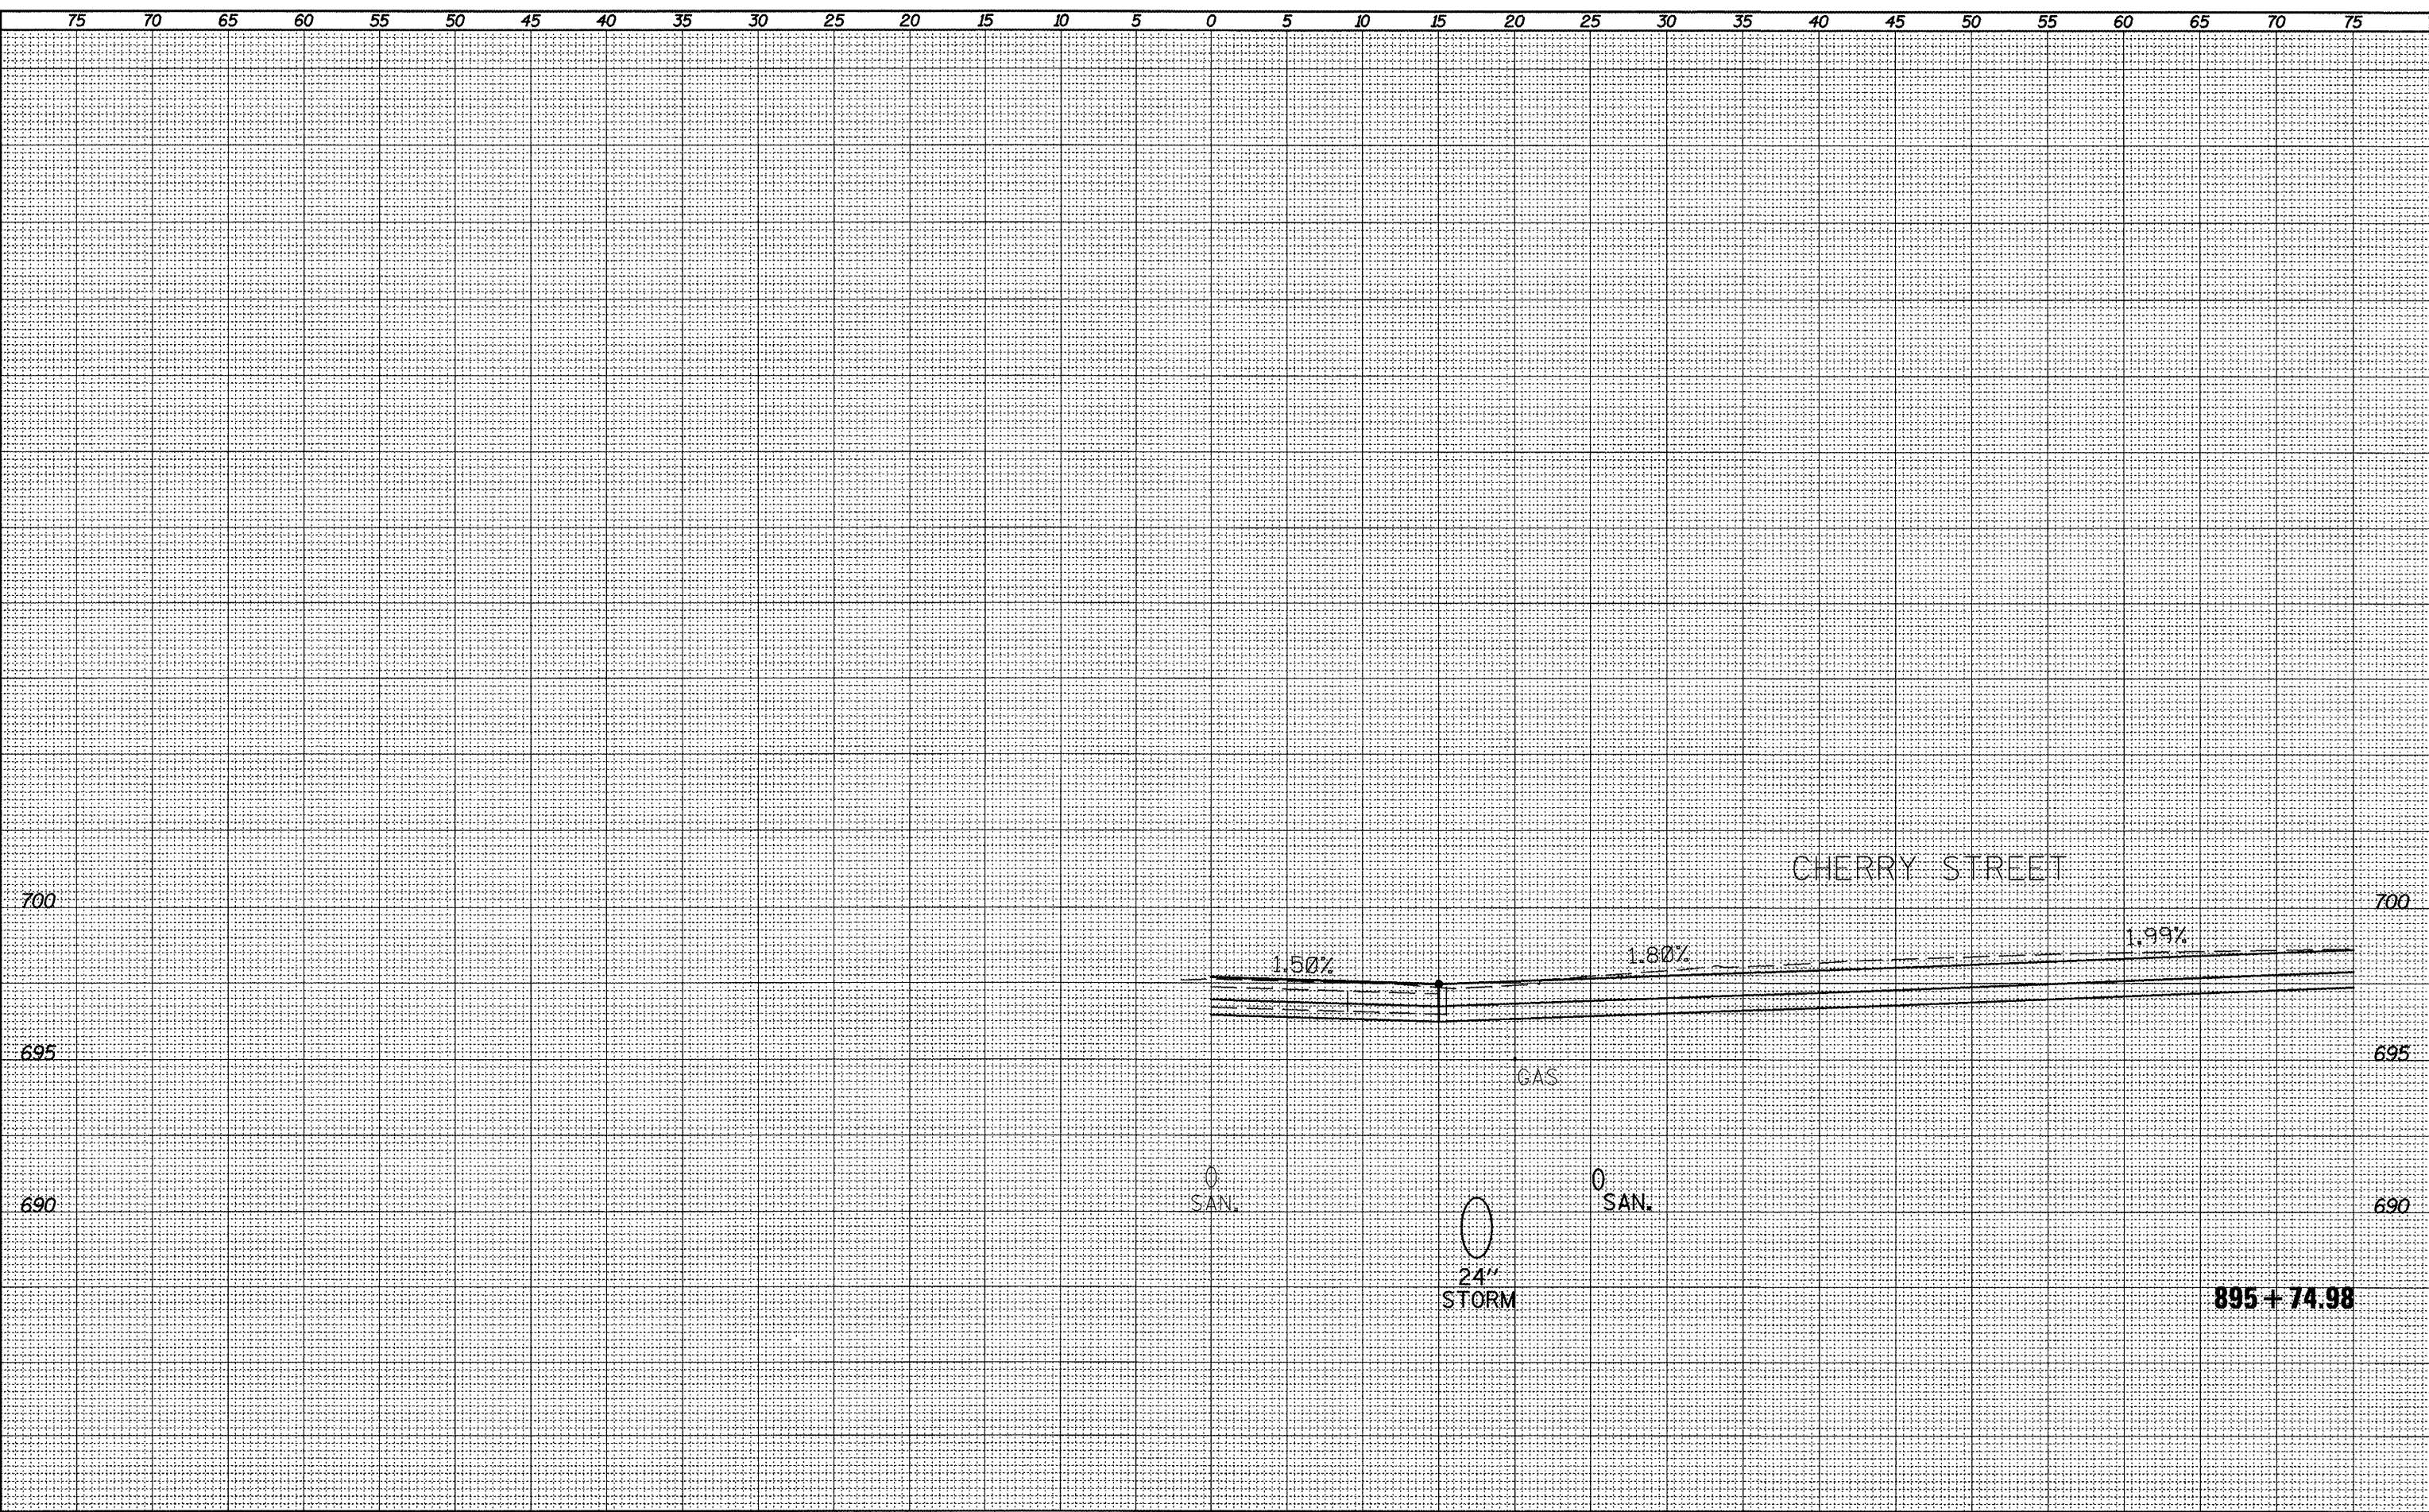

FILE NAME = xsect_sht.dgn	USER NAME = horstxj	DESIGNED -	REVISED -	STATE OF ILLINOIS DEPARTMENT OF TRANSPORTATION	CROSS SECTIONS	F.A.P. RTE. 317	SECTION 16W-1,RS-3	COUNTY FULTON	TOTAL SHEETS 347	SHEET NO. 238		
PLLOT SCALE = 10.0457' / 1" =	CHECKED -	REVISED -	SCALE:			SHEET NO. OF SHEETS	STA. 895+74.98 TO STA. 895+74.98	CONTRACT NO. 88795				
PLLOT DATE = 3/21/2012	DATE -	REVISED -	ILLINOIS FED. AID PROJECT									