


SURVEY SURVEYED  
 PLOTTED  
 NOTE BOOK  
 AREAS  
 AREAS CHECKED

SURVEY SURVEYED  
 PLOTTED  
 NOTE BOOK  
 AREAS  
 AREAS CHECKED

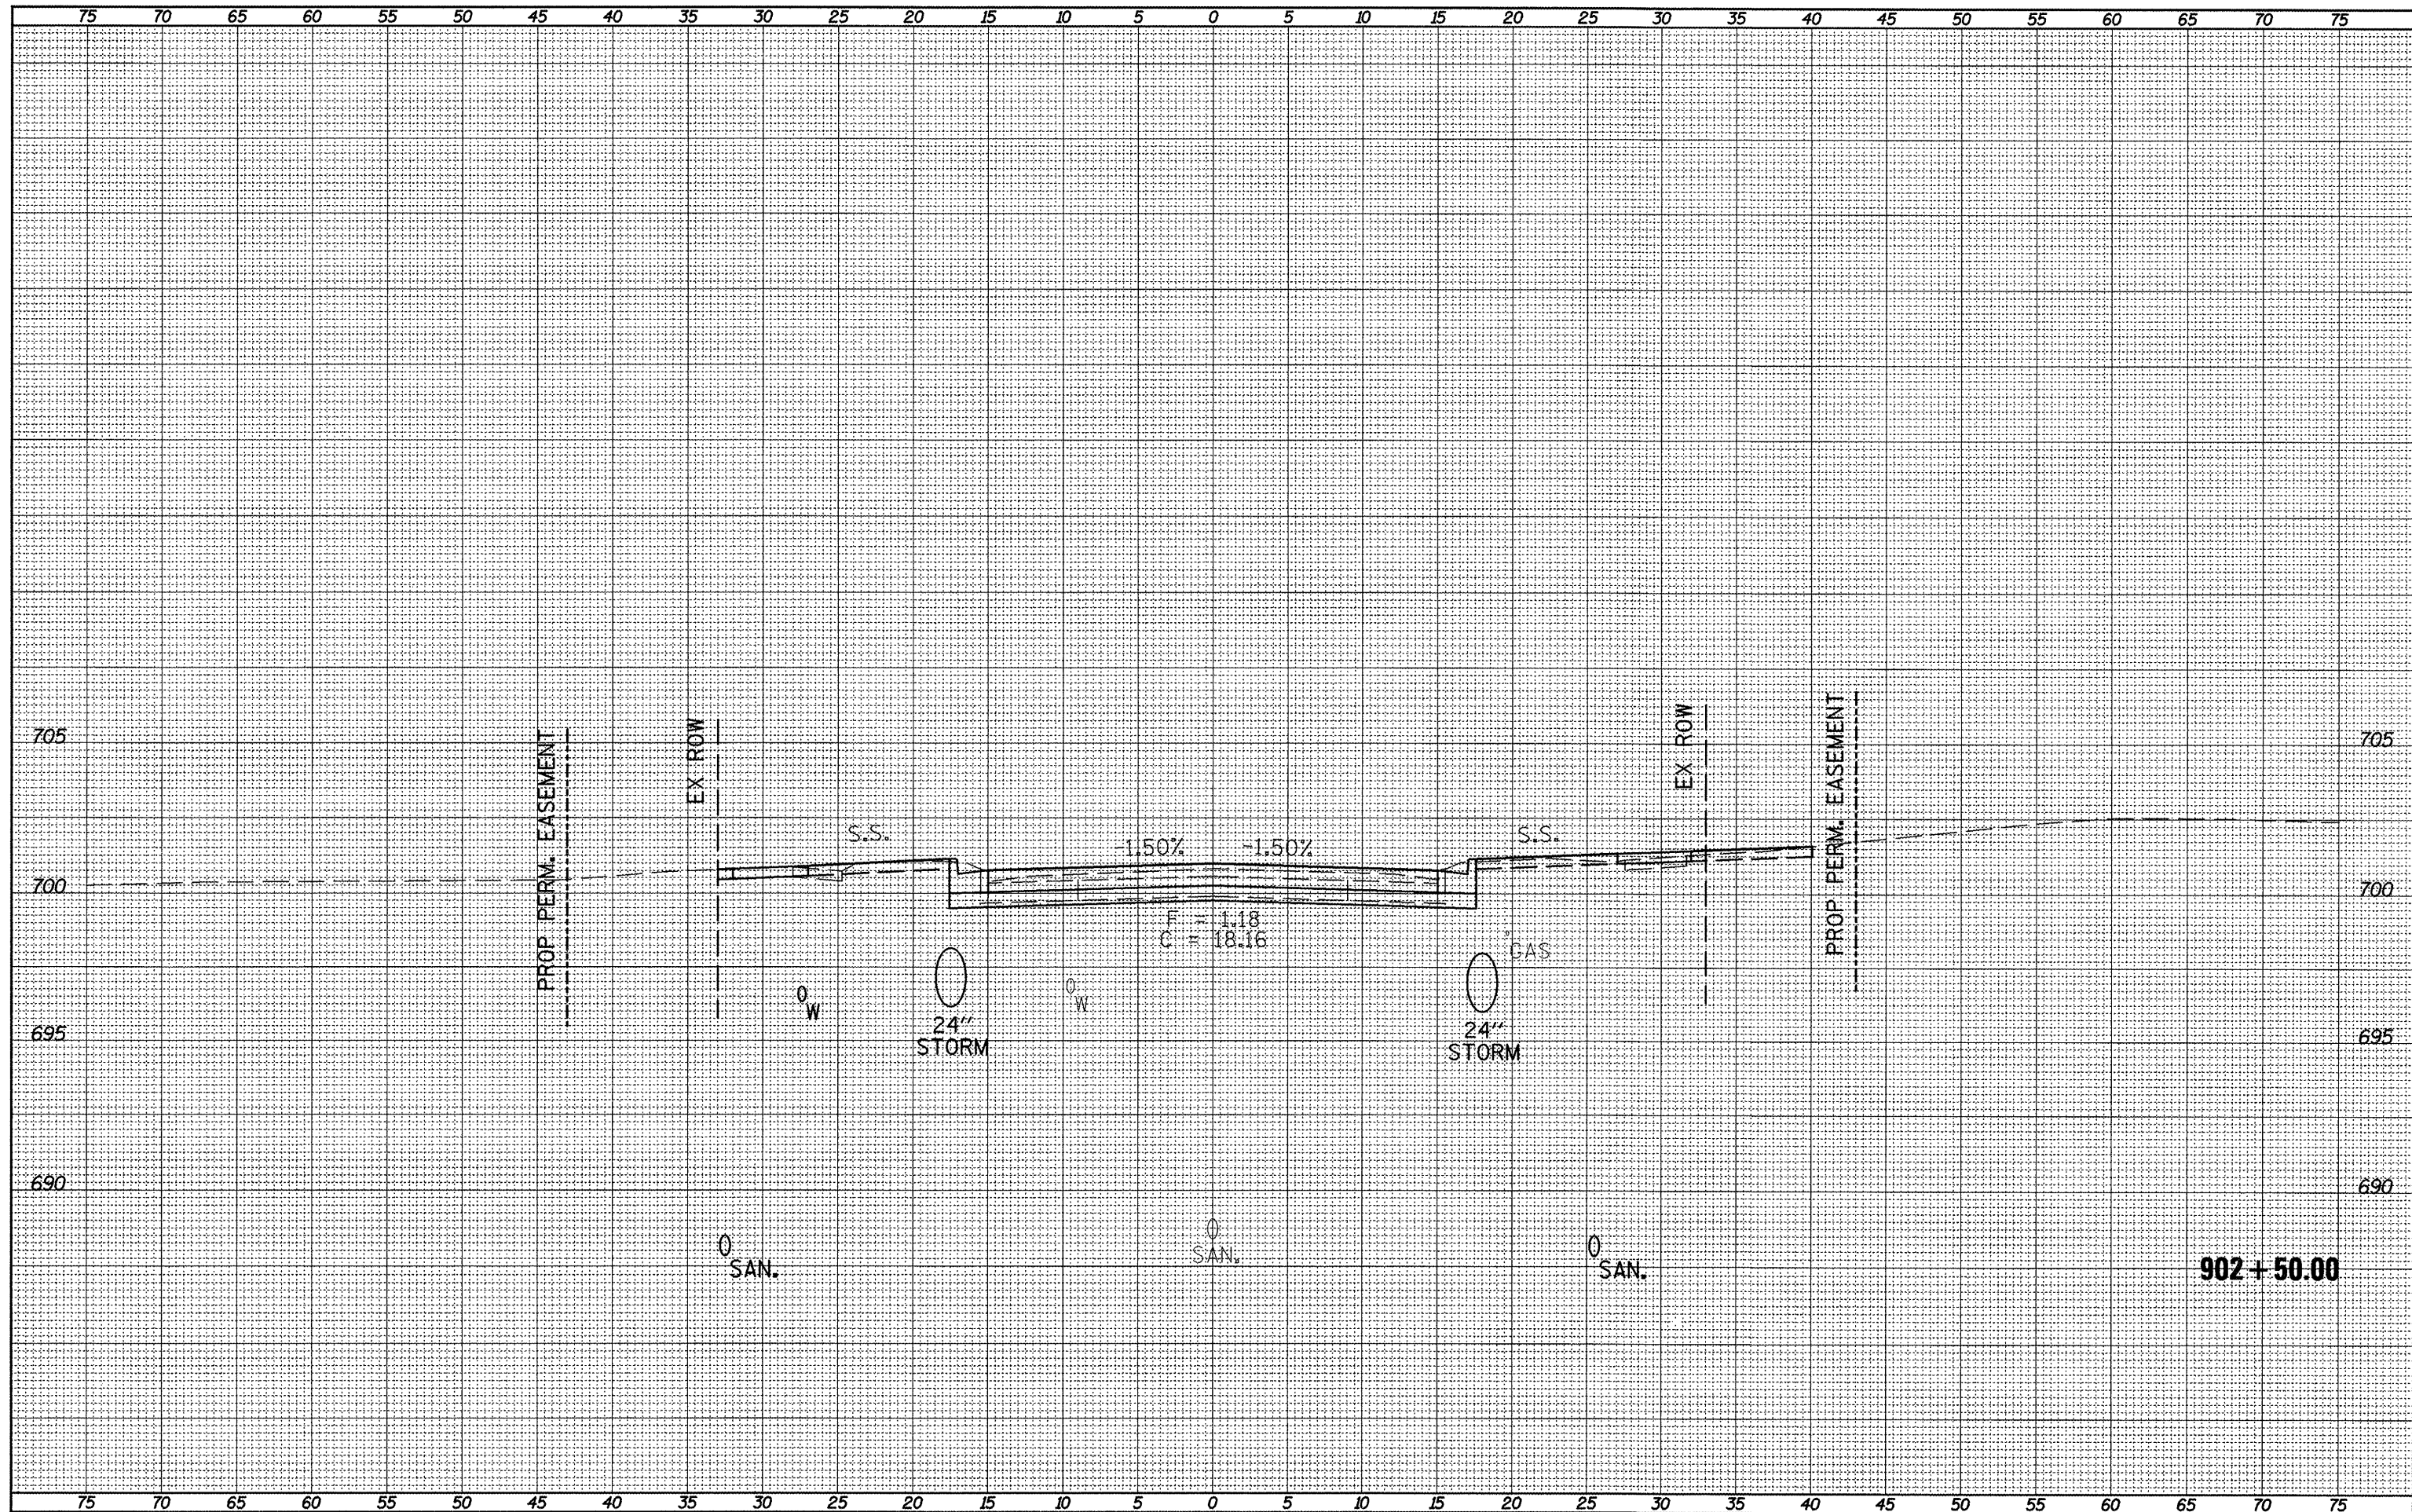

FILE NAME =  
 xsect\_sht.dgn

USER NAME = horstkj  
 PLOT SCALE = 10,0457' / 1" = 10000  
 PLOT DATE = 3/21/2012

DESIGNED -	REVISED -
DRAWN -	REVISED -
CHECKED -	REVISED -
DATE -	REVISED -

**STATE OF ILLINOIS  
 DEPARTMENT OF TRANSPORTATION**

**CROSS SECTIONS**

SCALE: SHEET NO. OF SHEETS STA. 902+50.00 TO STA. 902+50.00

F.A.P. RTE. 317	SECTION 16W-1,RS-3	COUNTY FULTON	TOTAL SHEETS 347	SHEET NO. 251
			CONTRACT NO. 88795	
ILLINOIS FED. AID PROJECT				