


75 70 65 60 55 50 45 40 35 30 25 20 15 10 5 0 5 10 15 20 25 30 35 40 45 50 55 60 65 70 75

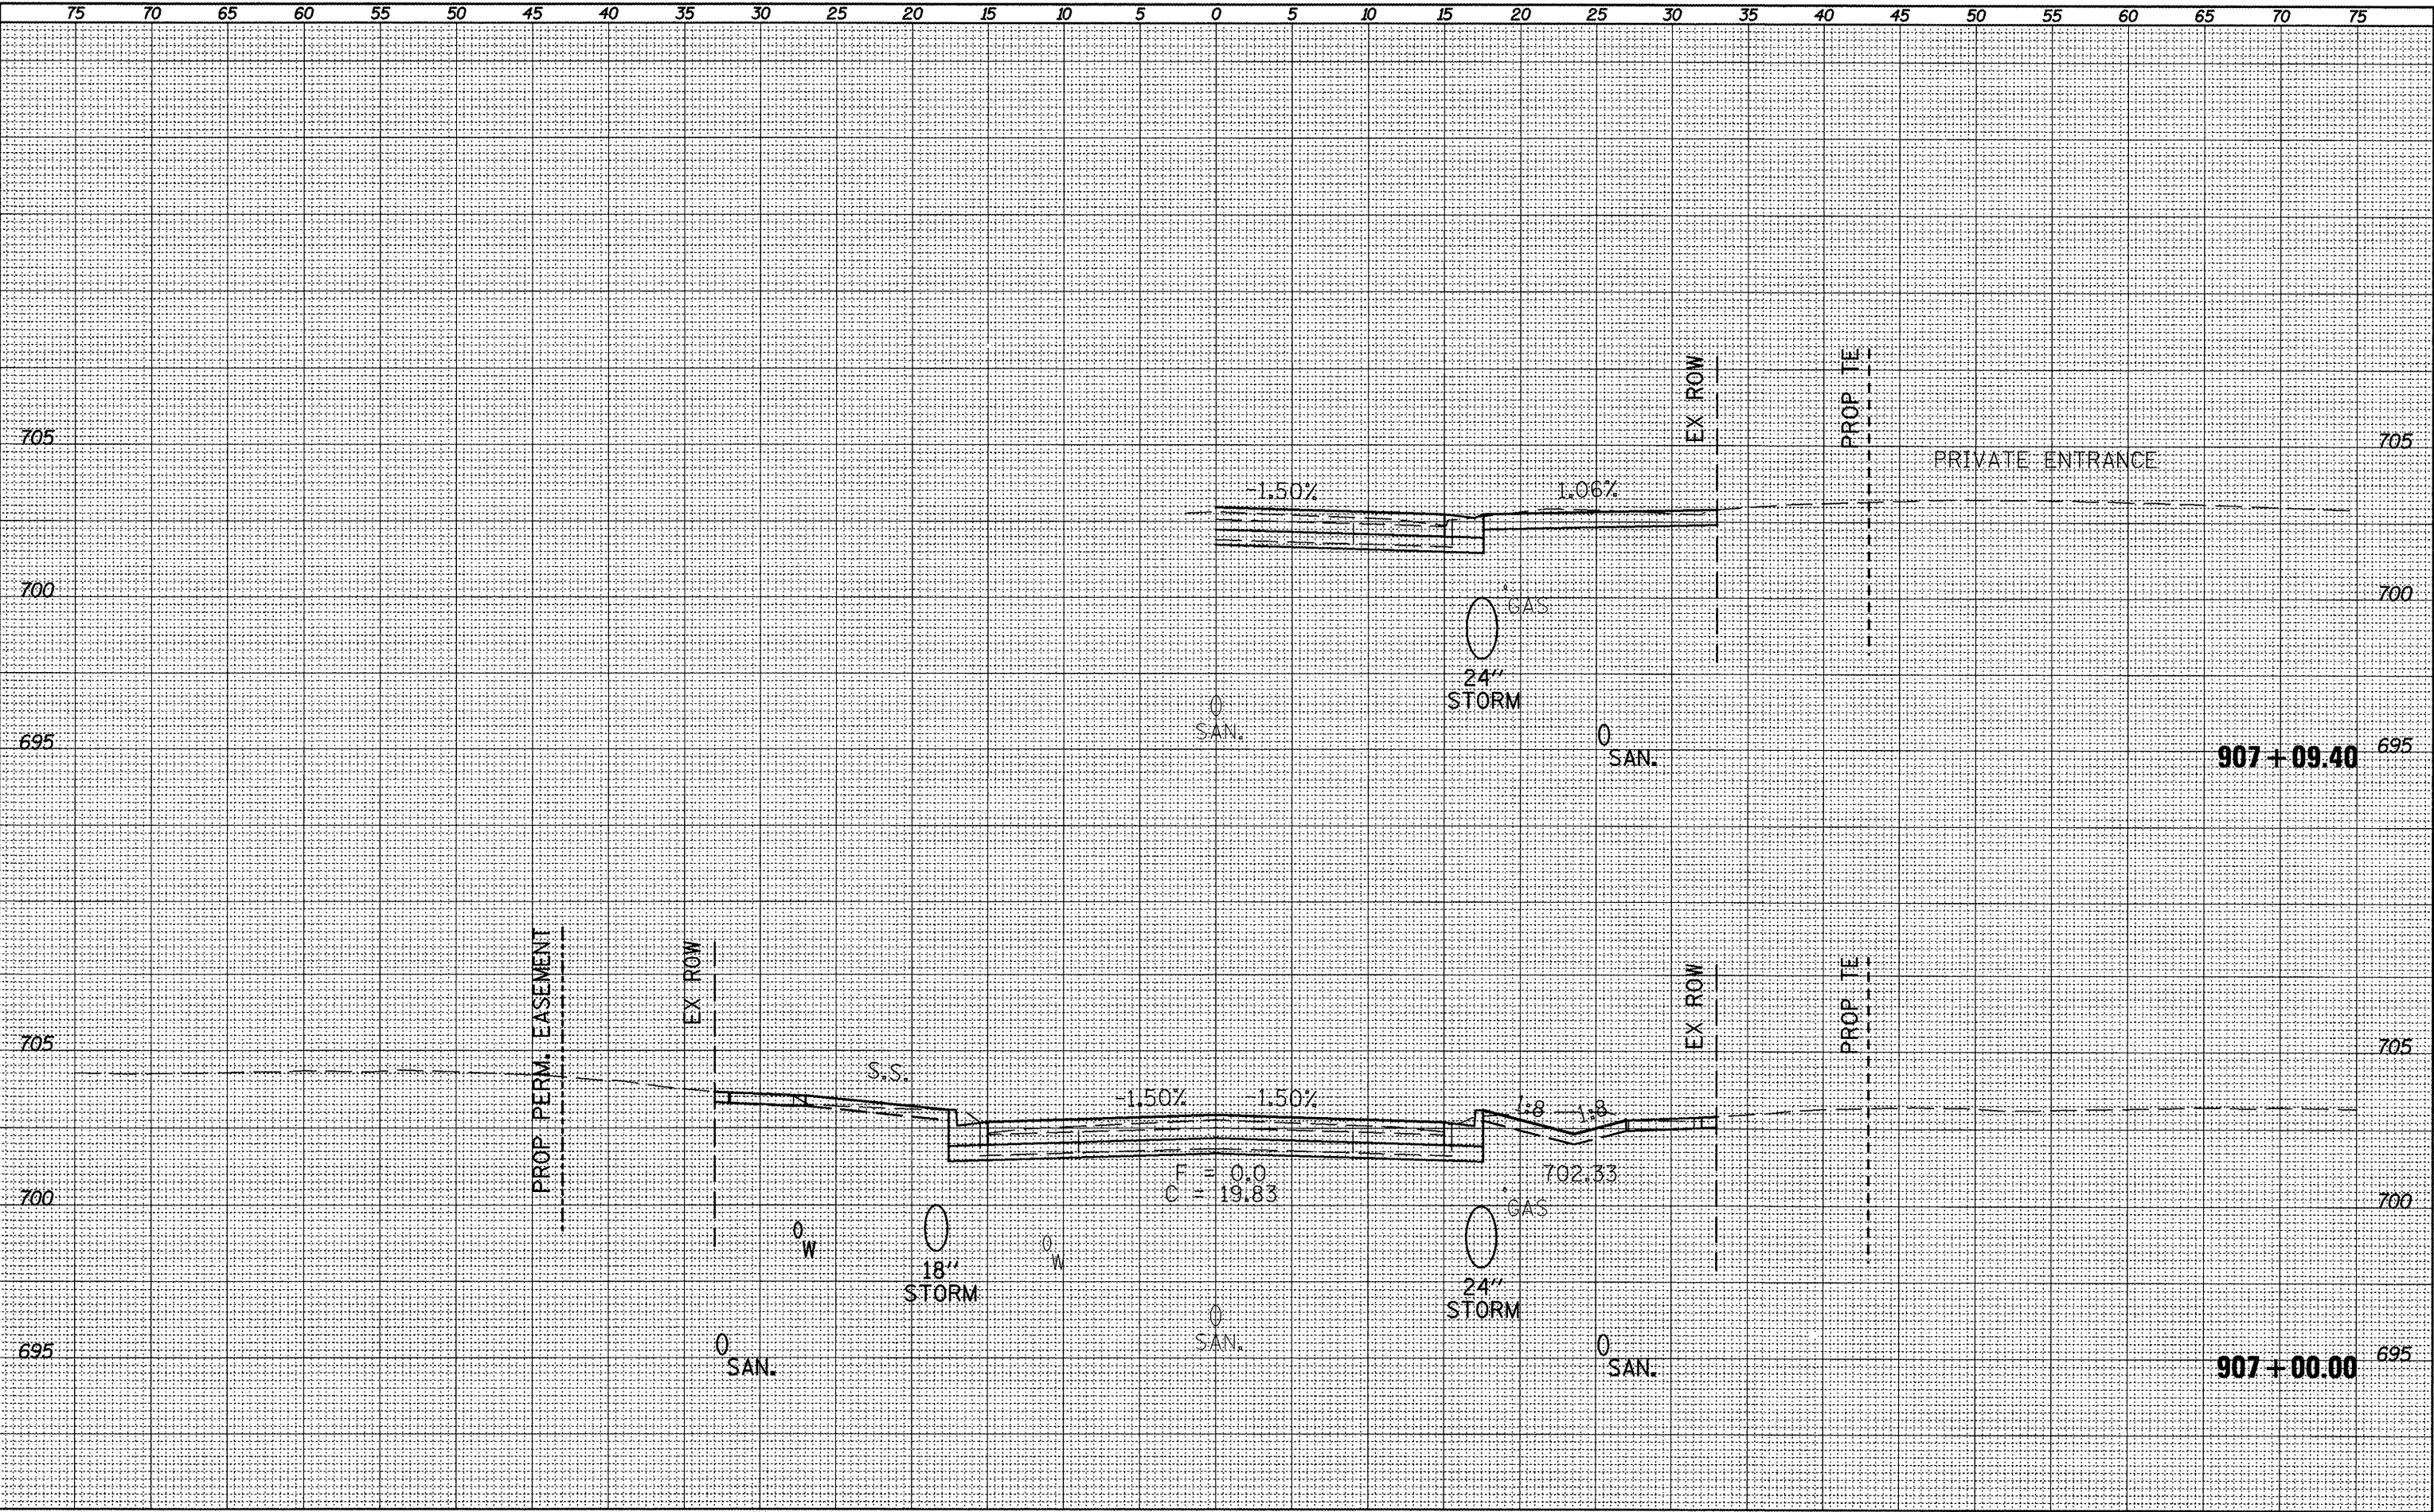

NOTE BOOK TEMPLATE AREAS CHECKED

NOTE BOOK TEMPLATE AREAS CHECKED

FILE NAME = xsect_sht.dgn	USER NAME = horstkj	DESIGNED -	REVISED -	STATE OF ILLINOIS DEPARTMENT OF TRANSPORTATION	CROSS SECTIONS			F.A.P. RTE. 317	SECTION 16W-1,RS-3	COUNTY FULTON	TOTAL SHEETS 347	SHEET NO. 262
	PLOT SCALE = 10,0457' / 1"	DRAWN -	REVISED -		SCALE:	SHEET NO.	OF	SHEETS	STA. 907+00.00	TO STA. 907+09.40	CONTRACT NO. 88795	ILLINOIS FED. AID PROJECT
	PLOT DATE = 3/21/2012	CHECKED -	REVISED -									
		DATE -	REVISED -									