


DATE PLOTTED: 3/21/2012
 SURVEY: PL-2178
 NOTE BOOK NO.:
 TEMPLATE NO.:
 AREAS CHECKED:

DATE PLOTTED: 3/21/2012
 SURVEY: PL-2178
 NOTE BOOK NO.:
 TEMPLATE NO.:
 AREAS CHECKED:

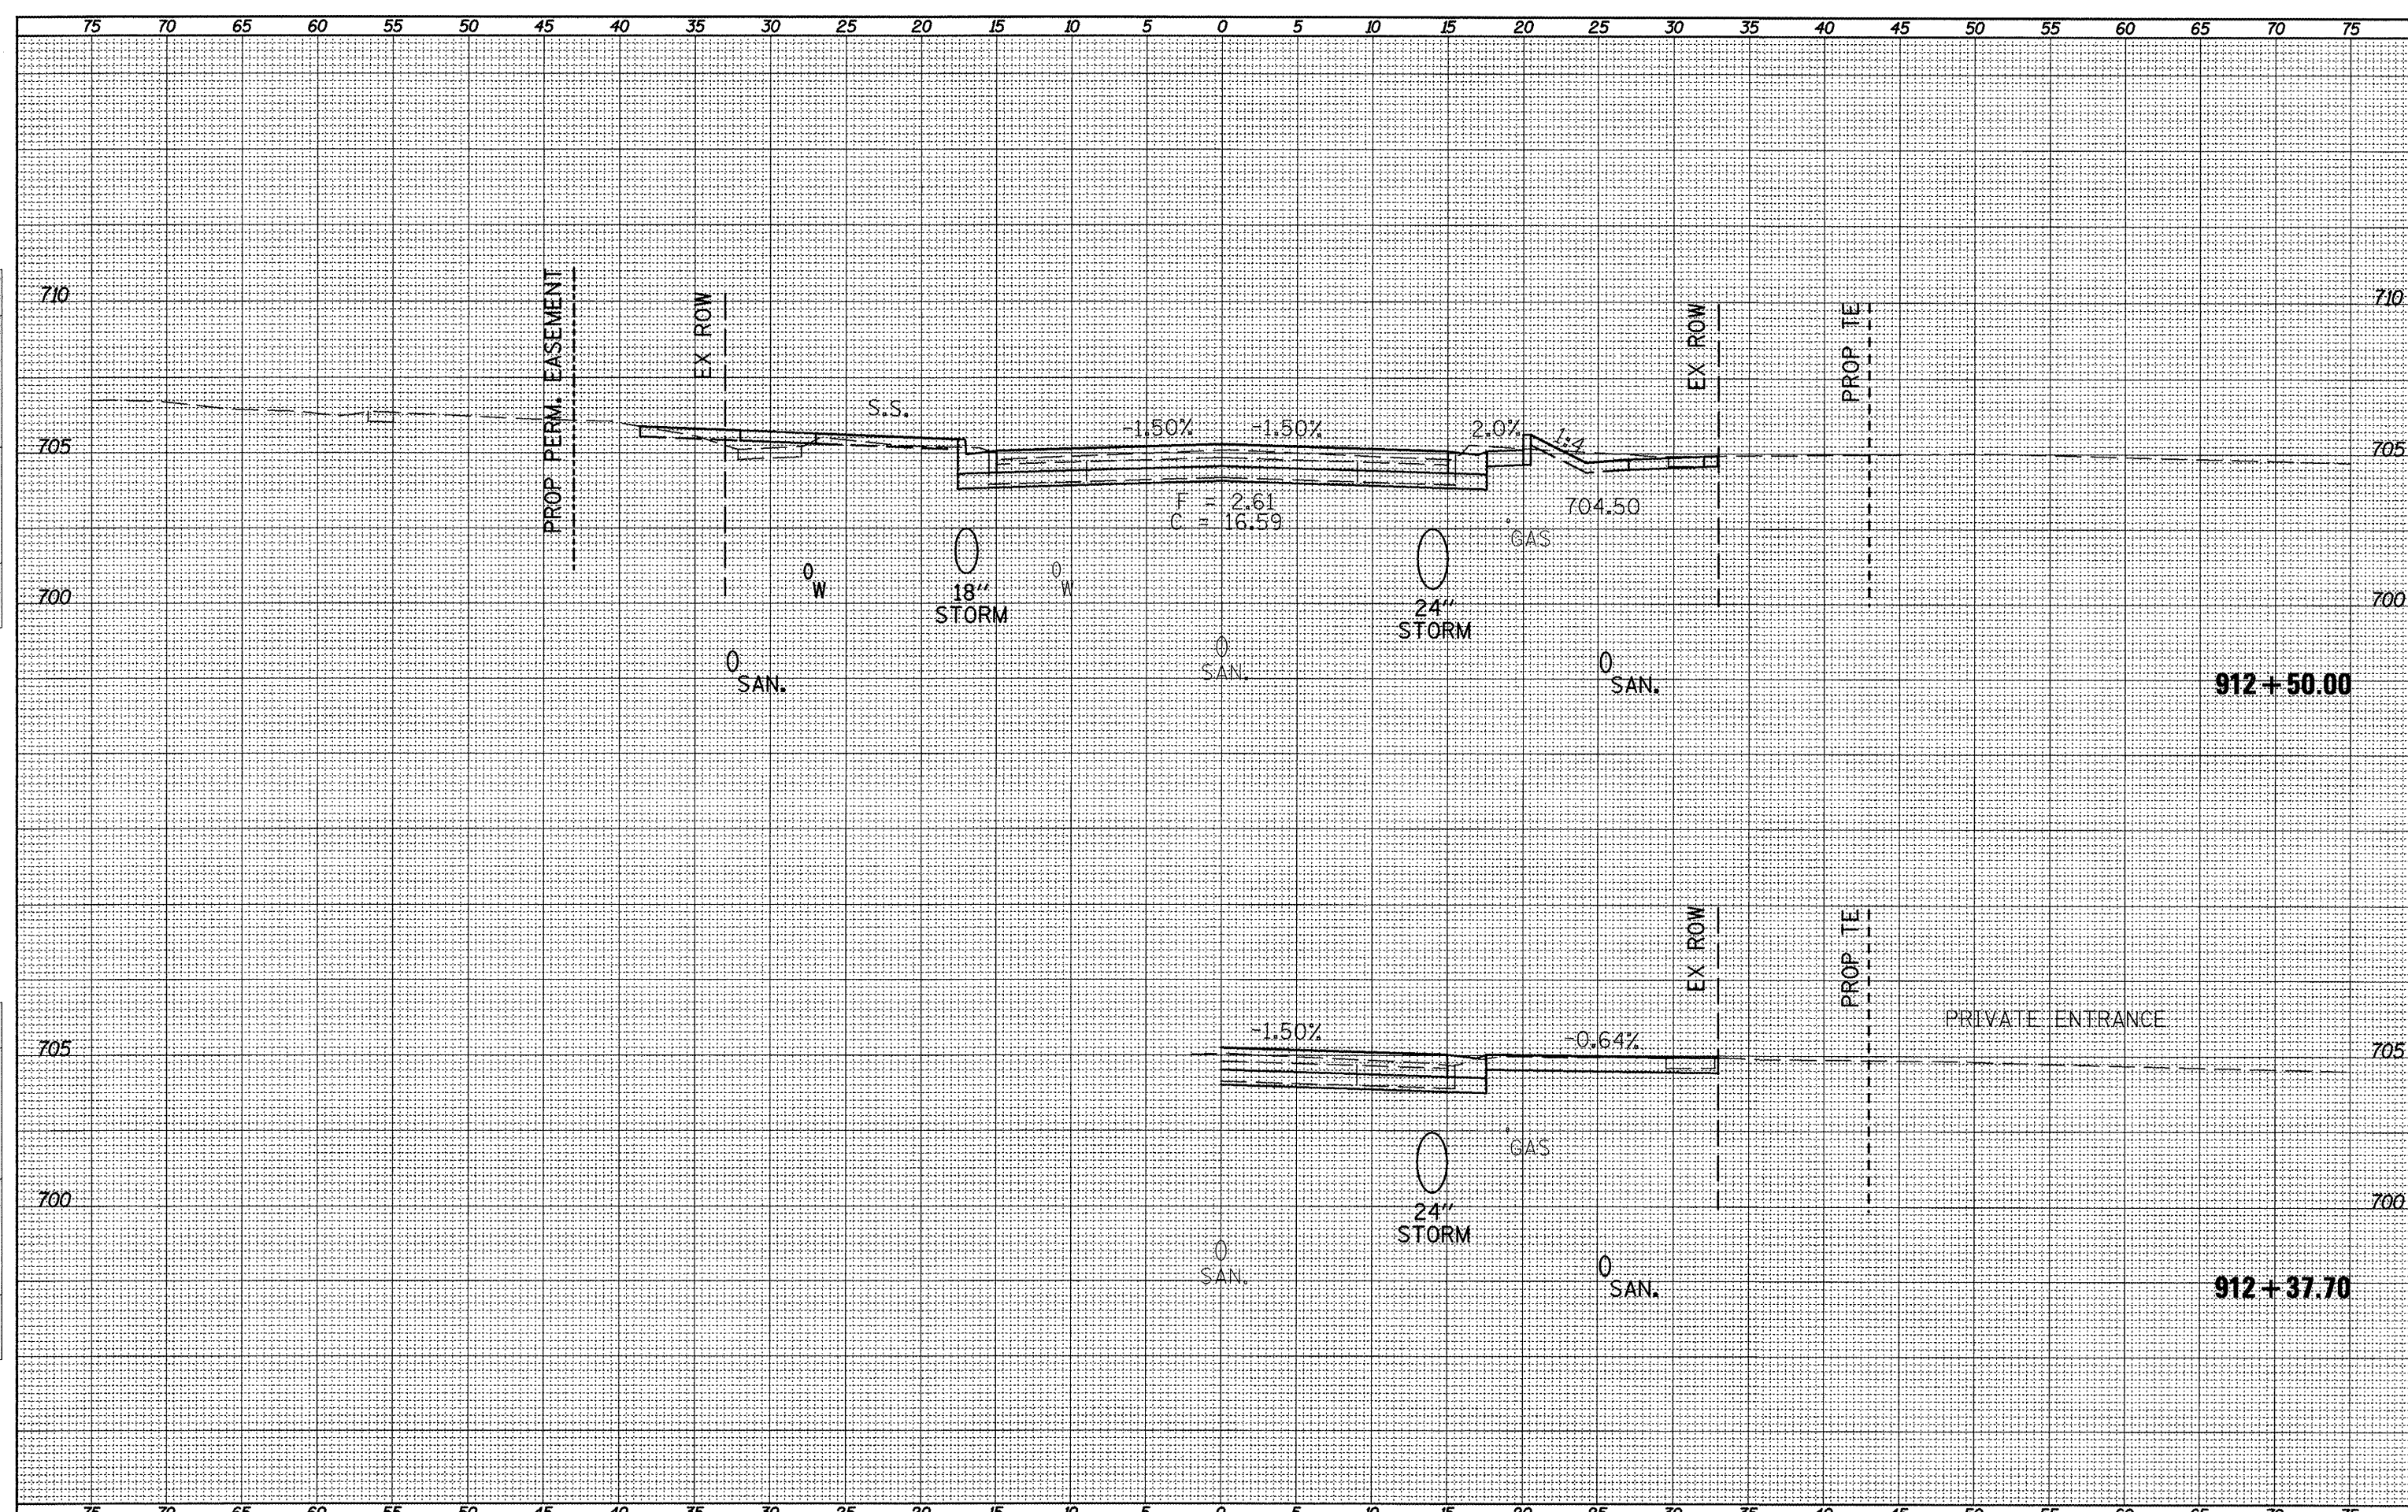

FILE NAME = xsect.sht.dgn
 USER NAME = horshy
 DESIGNED -
 DRAWN -
 CHECKED -
 PLOT SCALE = 1/8" = 1' / 32"
 PLOT DATE = 3/21/2012

DESIGNED -	REVISED -
DRAWN -	REVISED -
CHECKED -	REVISED -
DATE -	REVISED -

**STATE OF ILLINOIS
 DEPARTMENT OF TRANSPORTATION**

CROSS SECTIONS

SCALE: SHEET NO. OF SHEETS STA. 912+37.70 TO STA. 912+50.00

F.A.P. RTE. 317	SECTION 16W-1,RS-3	COUNTY FULTON	TOTAL SHEETS 347	SHEET NO. 270
CONTRACT NO. 88795			ILLINOIS FED. AID PROJECT	