


PLOTTED  
 NOTE BOOK  
 TEMPLATE  
 NO.

PLOTTED  
 NOTE BOOK  
 TEMPLATE  
 NO.

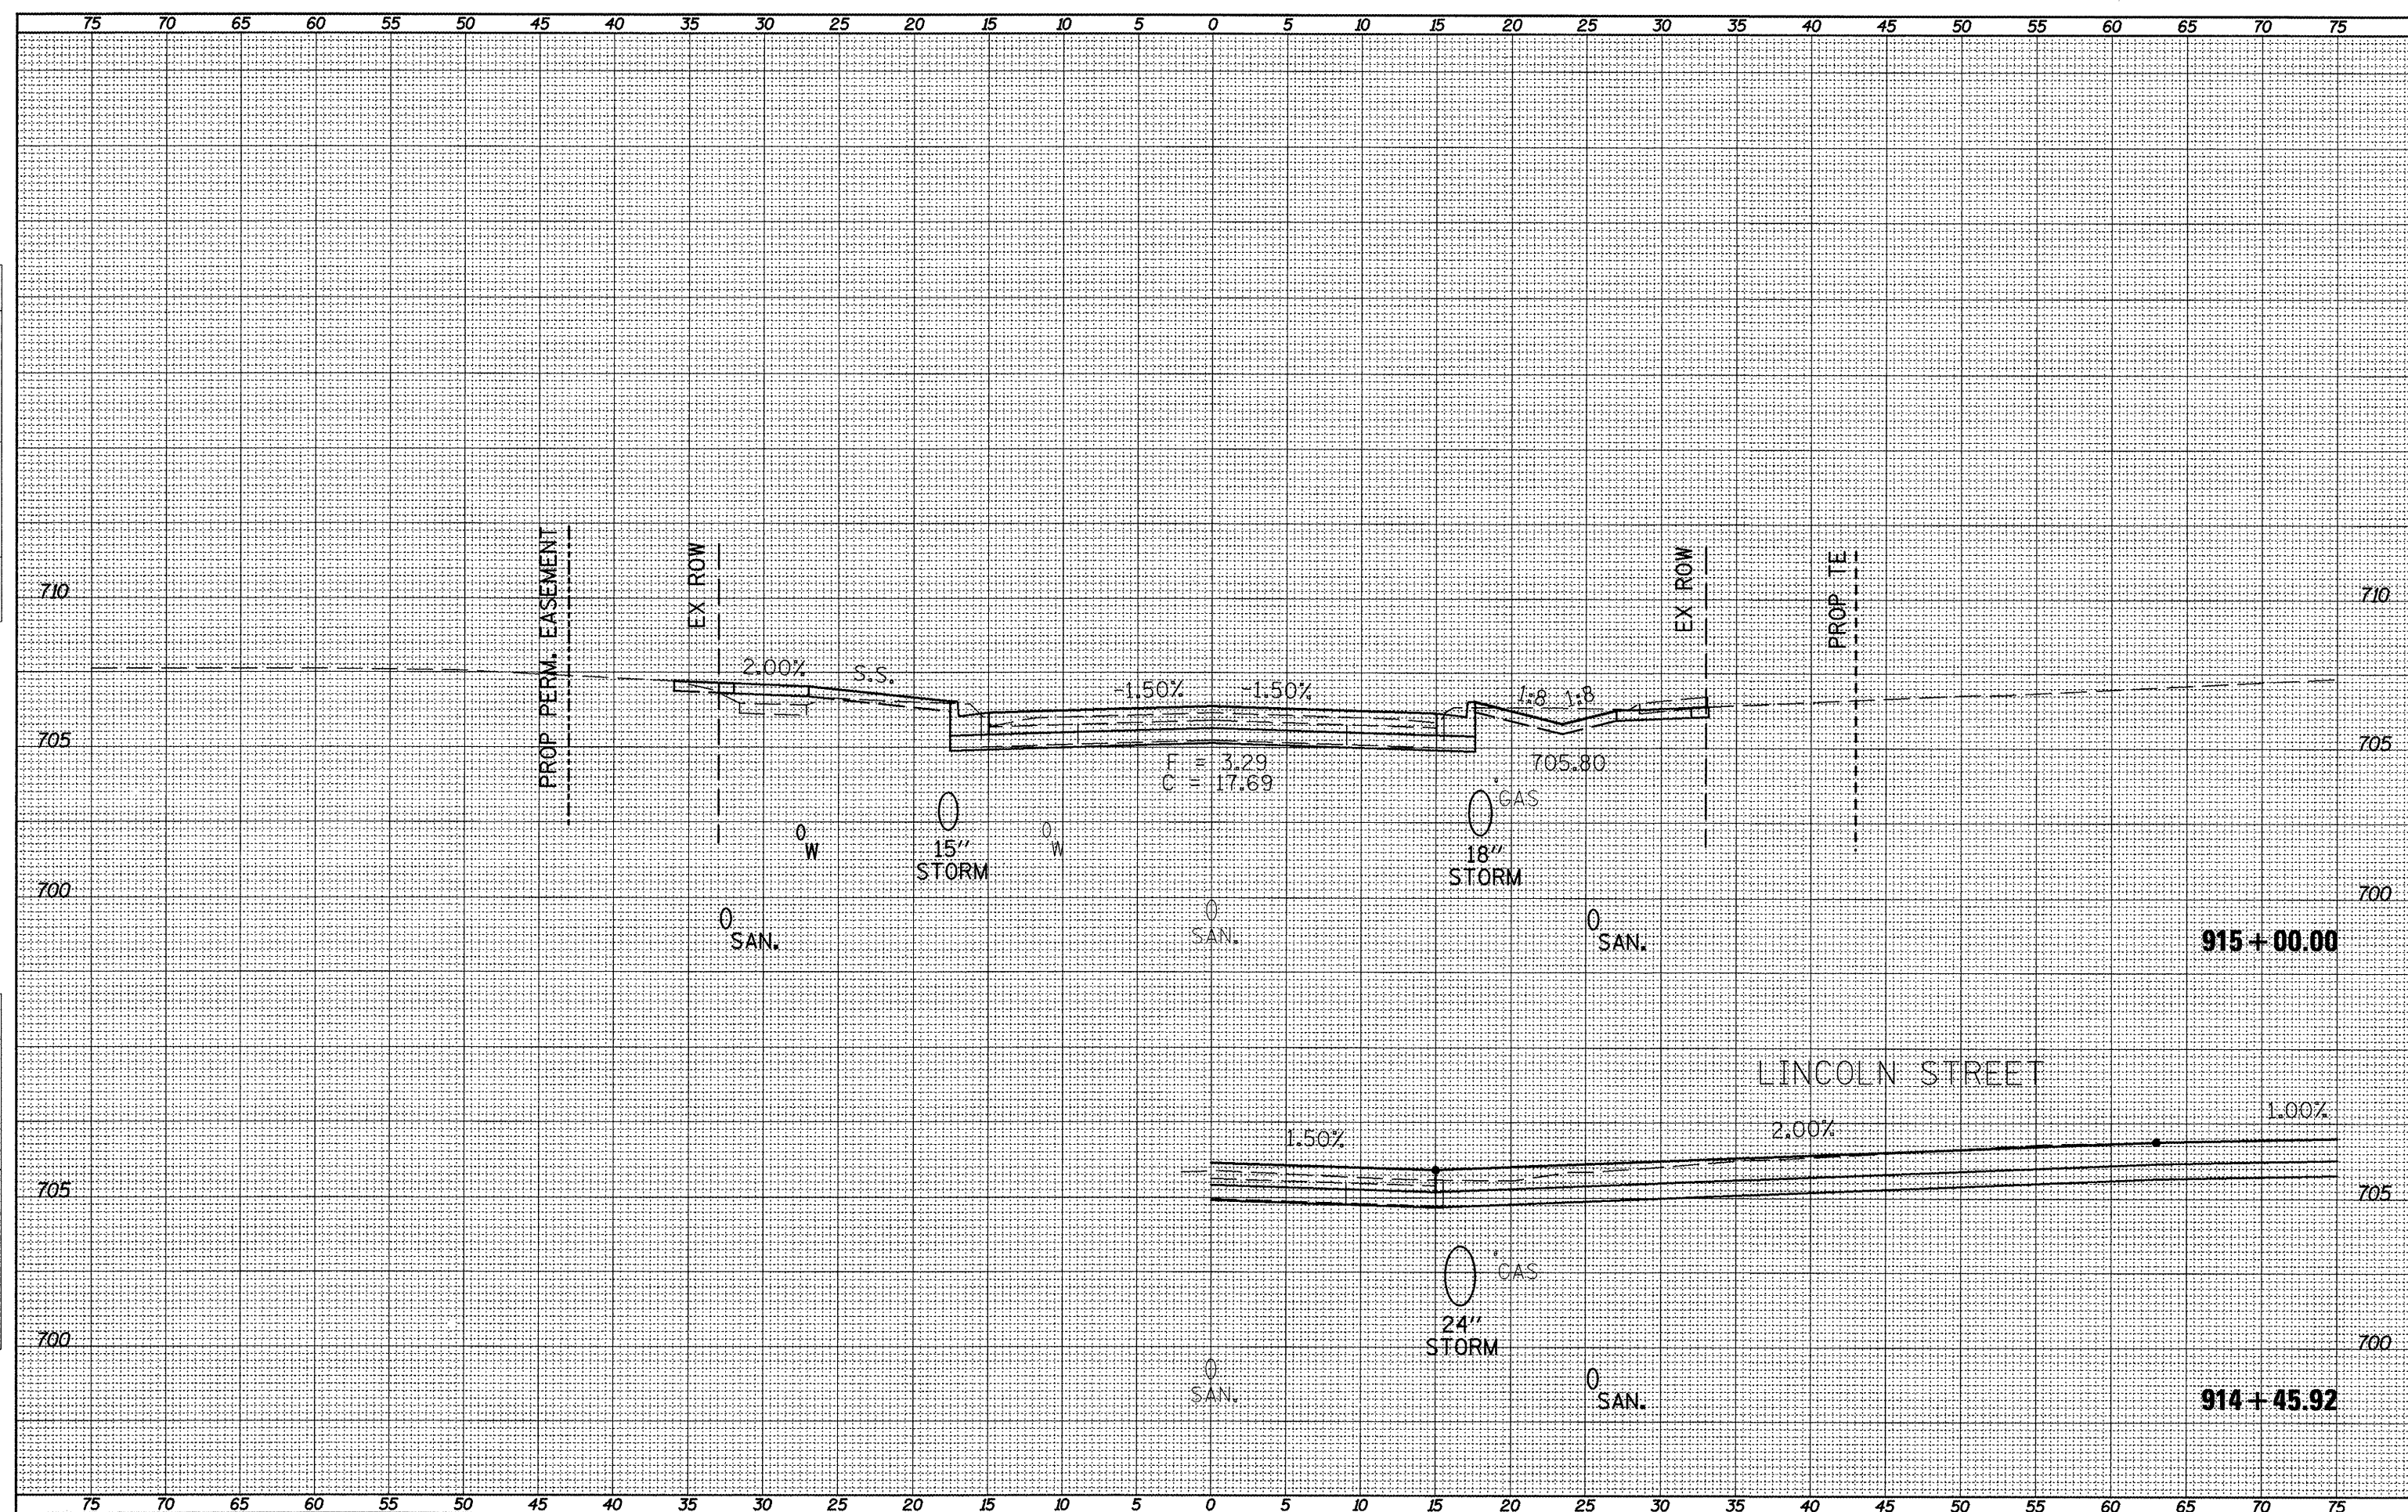

FILE NAME = xsect.sht.dgn  
 USER NAME = horstj  
 PLOT SCALE = 1/8" = 1' / 1" / 16"  
 PLOT DATE = 3/21/2012

DESIGNED -  
 DRAWN -  
 CHECKED -  
 DATE -

REVISED -  
 REVISED -  
 REVISED -  
 REVISED -

**STATE OF ILLINOIS**  
**DEPARTMENT OF TRANSPORTATION**

**CROSS SECTIONS**  
 SCALE: SHEET NO. OF SHEETS STA. 914+45.92 TO STA. 915+00.00

F.A.P. RTE. 317	SECTION 16W-1,RS-3	COUNTY FULTON	TOTAL SHEETS 347	SHEET NO. 274
CONTRACT NO. 88795			ILLINOIS FED. AID PROJECT	