


75 70 65 60 55 50 45 40 35 30 25 20 15 10 5 0 5 10 15 20 25 30 35 40 45 50 55 60 65 70 75

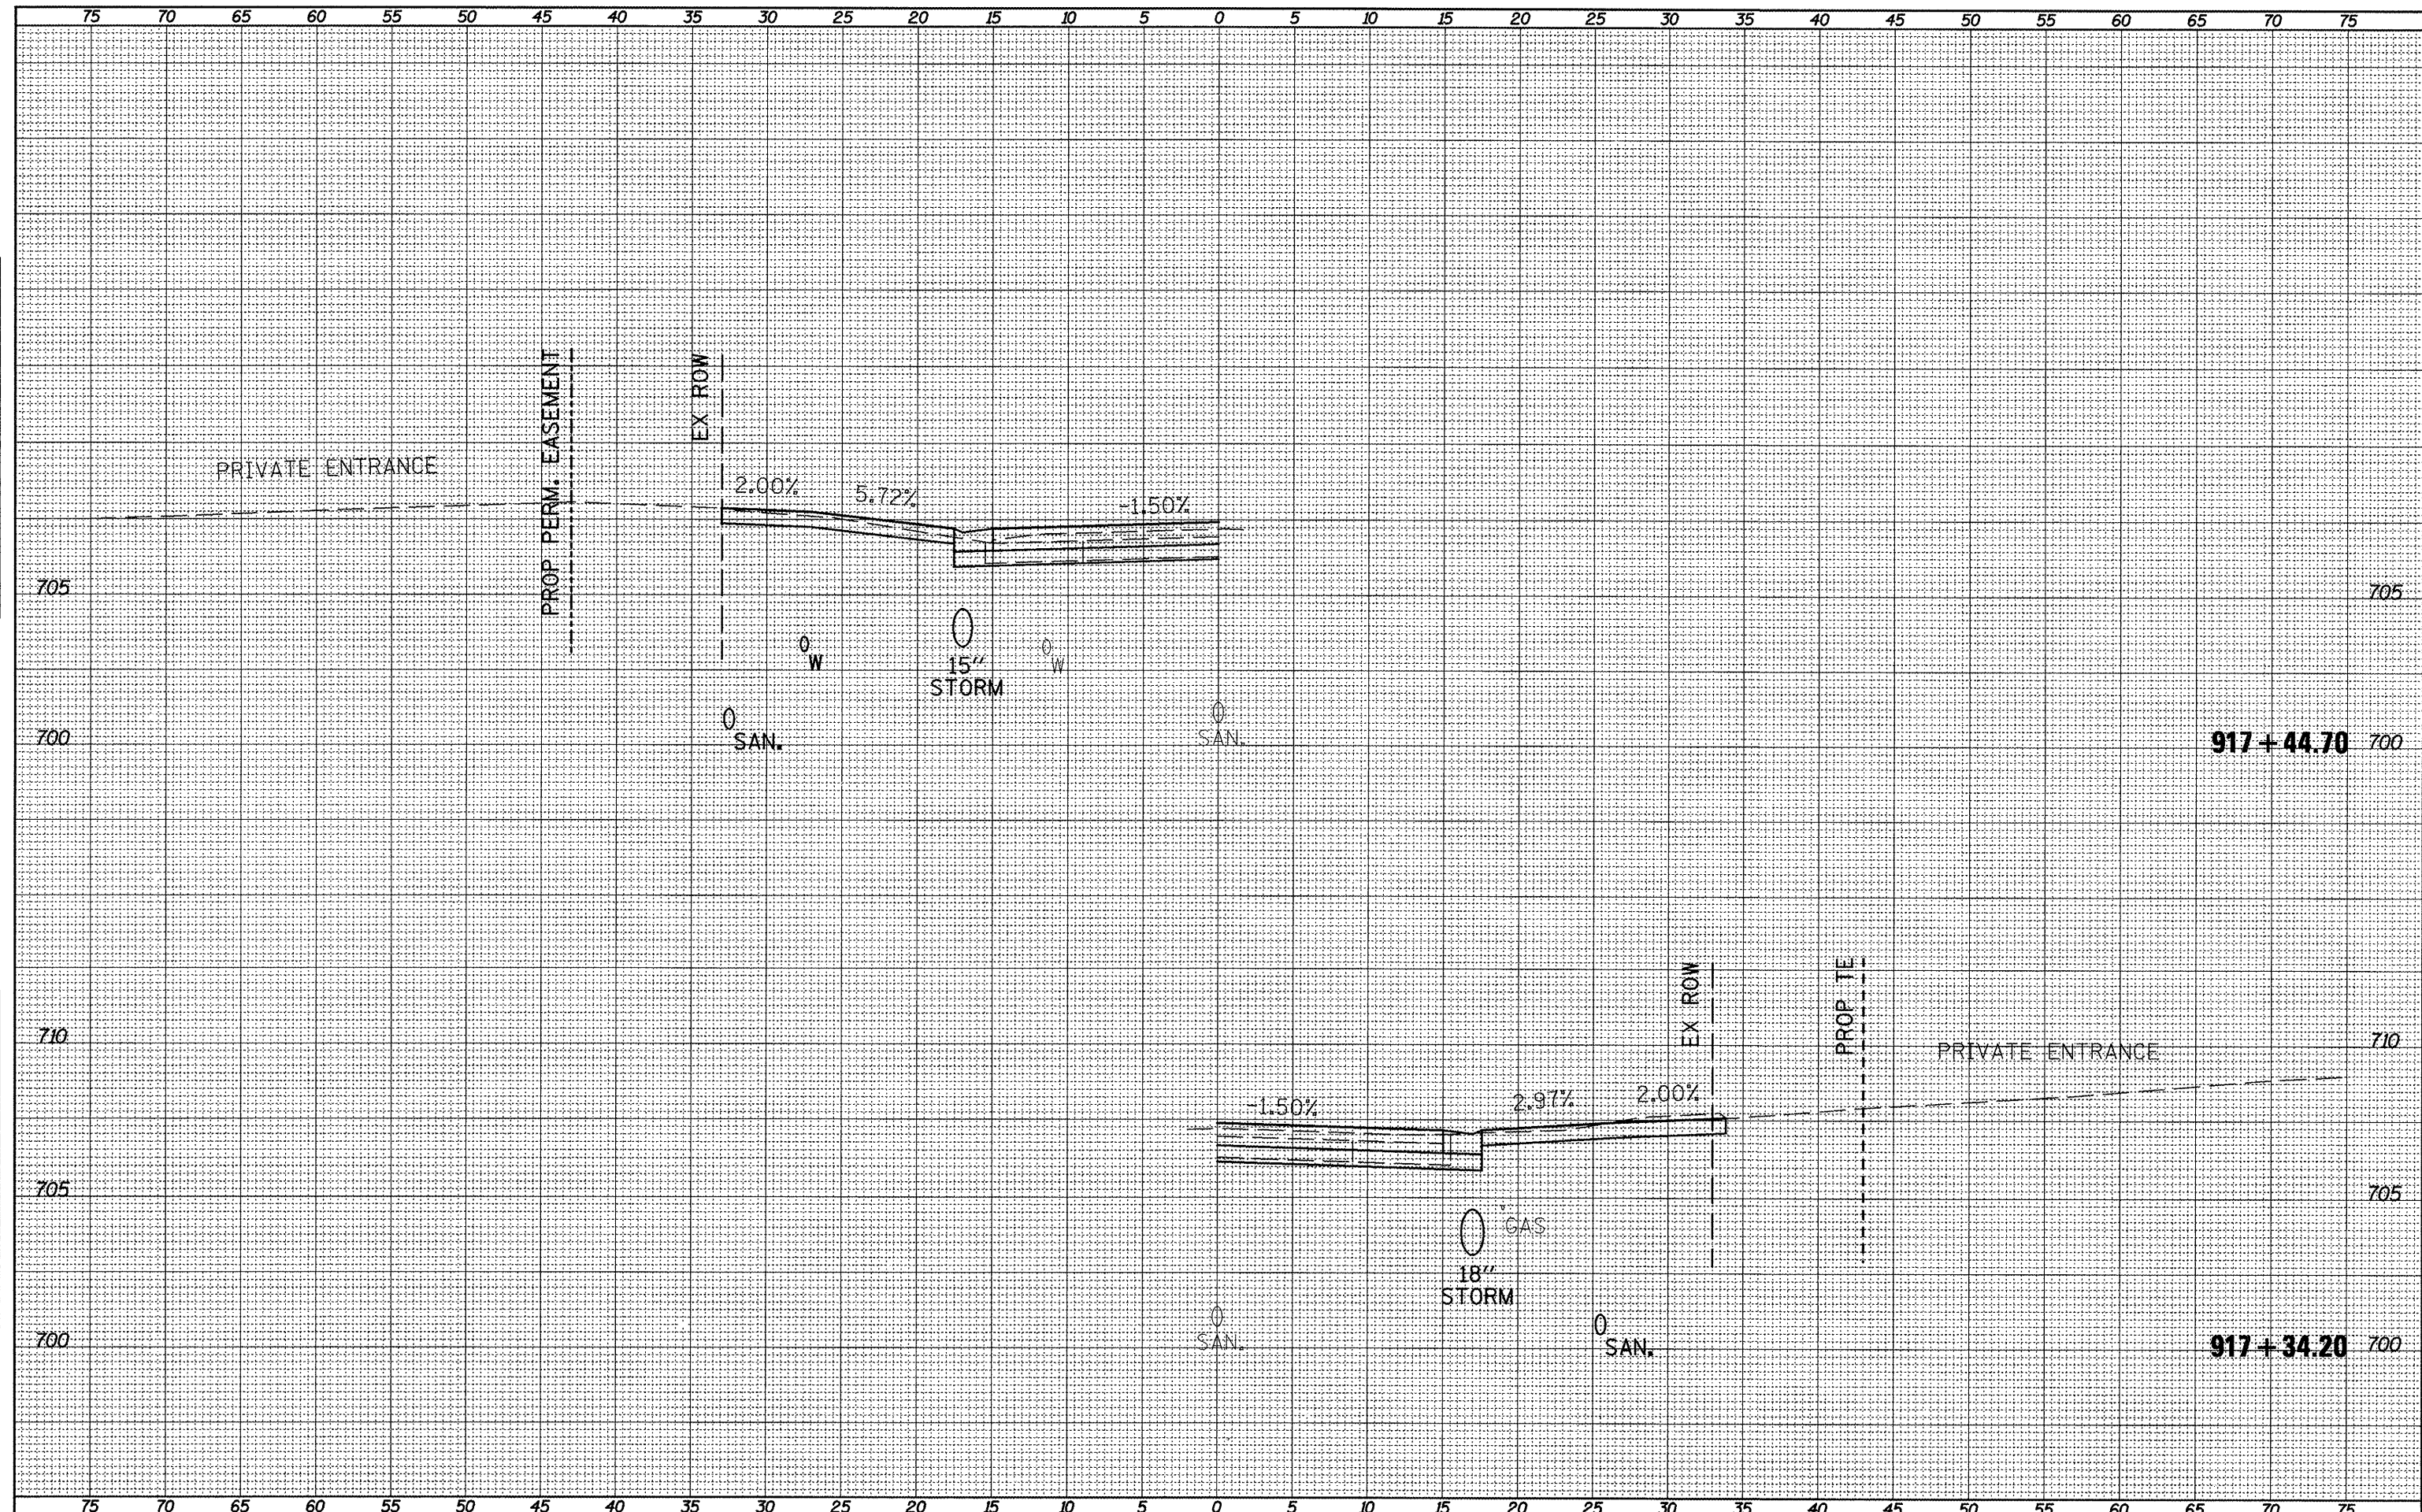

PLotted
NOTE BOOK
NO. 1

PLotted
NOTE BOOK
NO. 1

FILE NAME =
xsect_sht.dgn

USER NAME = horstj
FLDT SCALE = 10.0457' / in.
FLDT DATE = 3/21/2012

DESIGNED -	REVISED -
DRAWN -	REVISED -
CHECKED -	REVISED -
DATE -	REVISED -

STATE OF ILLINOIS
DEPARTMENT OF TRANSPORTATION

CROSS SECTIONS
SCALE: SHEET NO. OF SHEETS STA. 917+34.20 TO STA. 917+44.70

F.A.P. RTE. 317	SECTION 16W-1,RS-3	COUNTY FULTON	TOTAL SHEETS 347	SHEET NO. 278
			CONTRACT NO. 88795	

ILLINOIS FED. AID PROJECT