


SURVEY PLOTTED PLotted
 NOTE BOOK TEMPLATE
 NO. AREAS AREAS
 CHECKED CHECKED

SURVEY PLOTTED PLotted
 NOTE BOOK TEMPLATE
 NO. AREAS AREAS
 CHECKED CHECKED

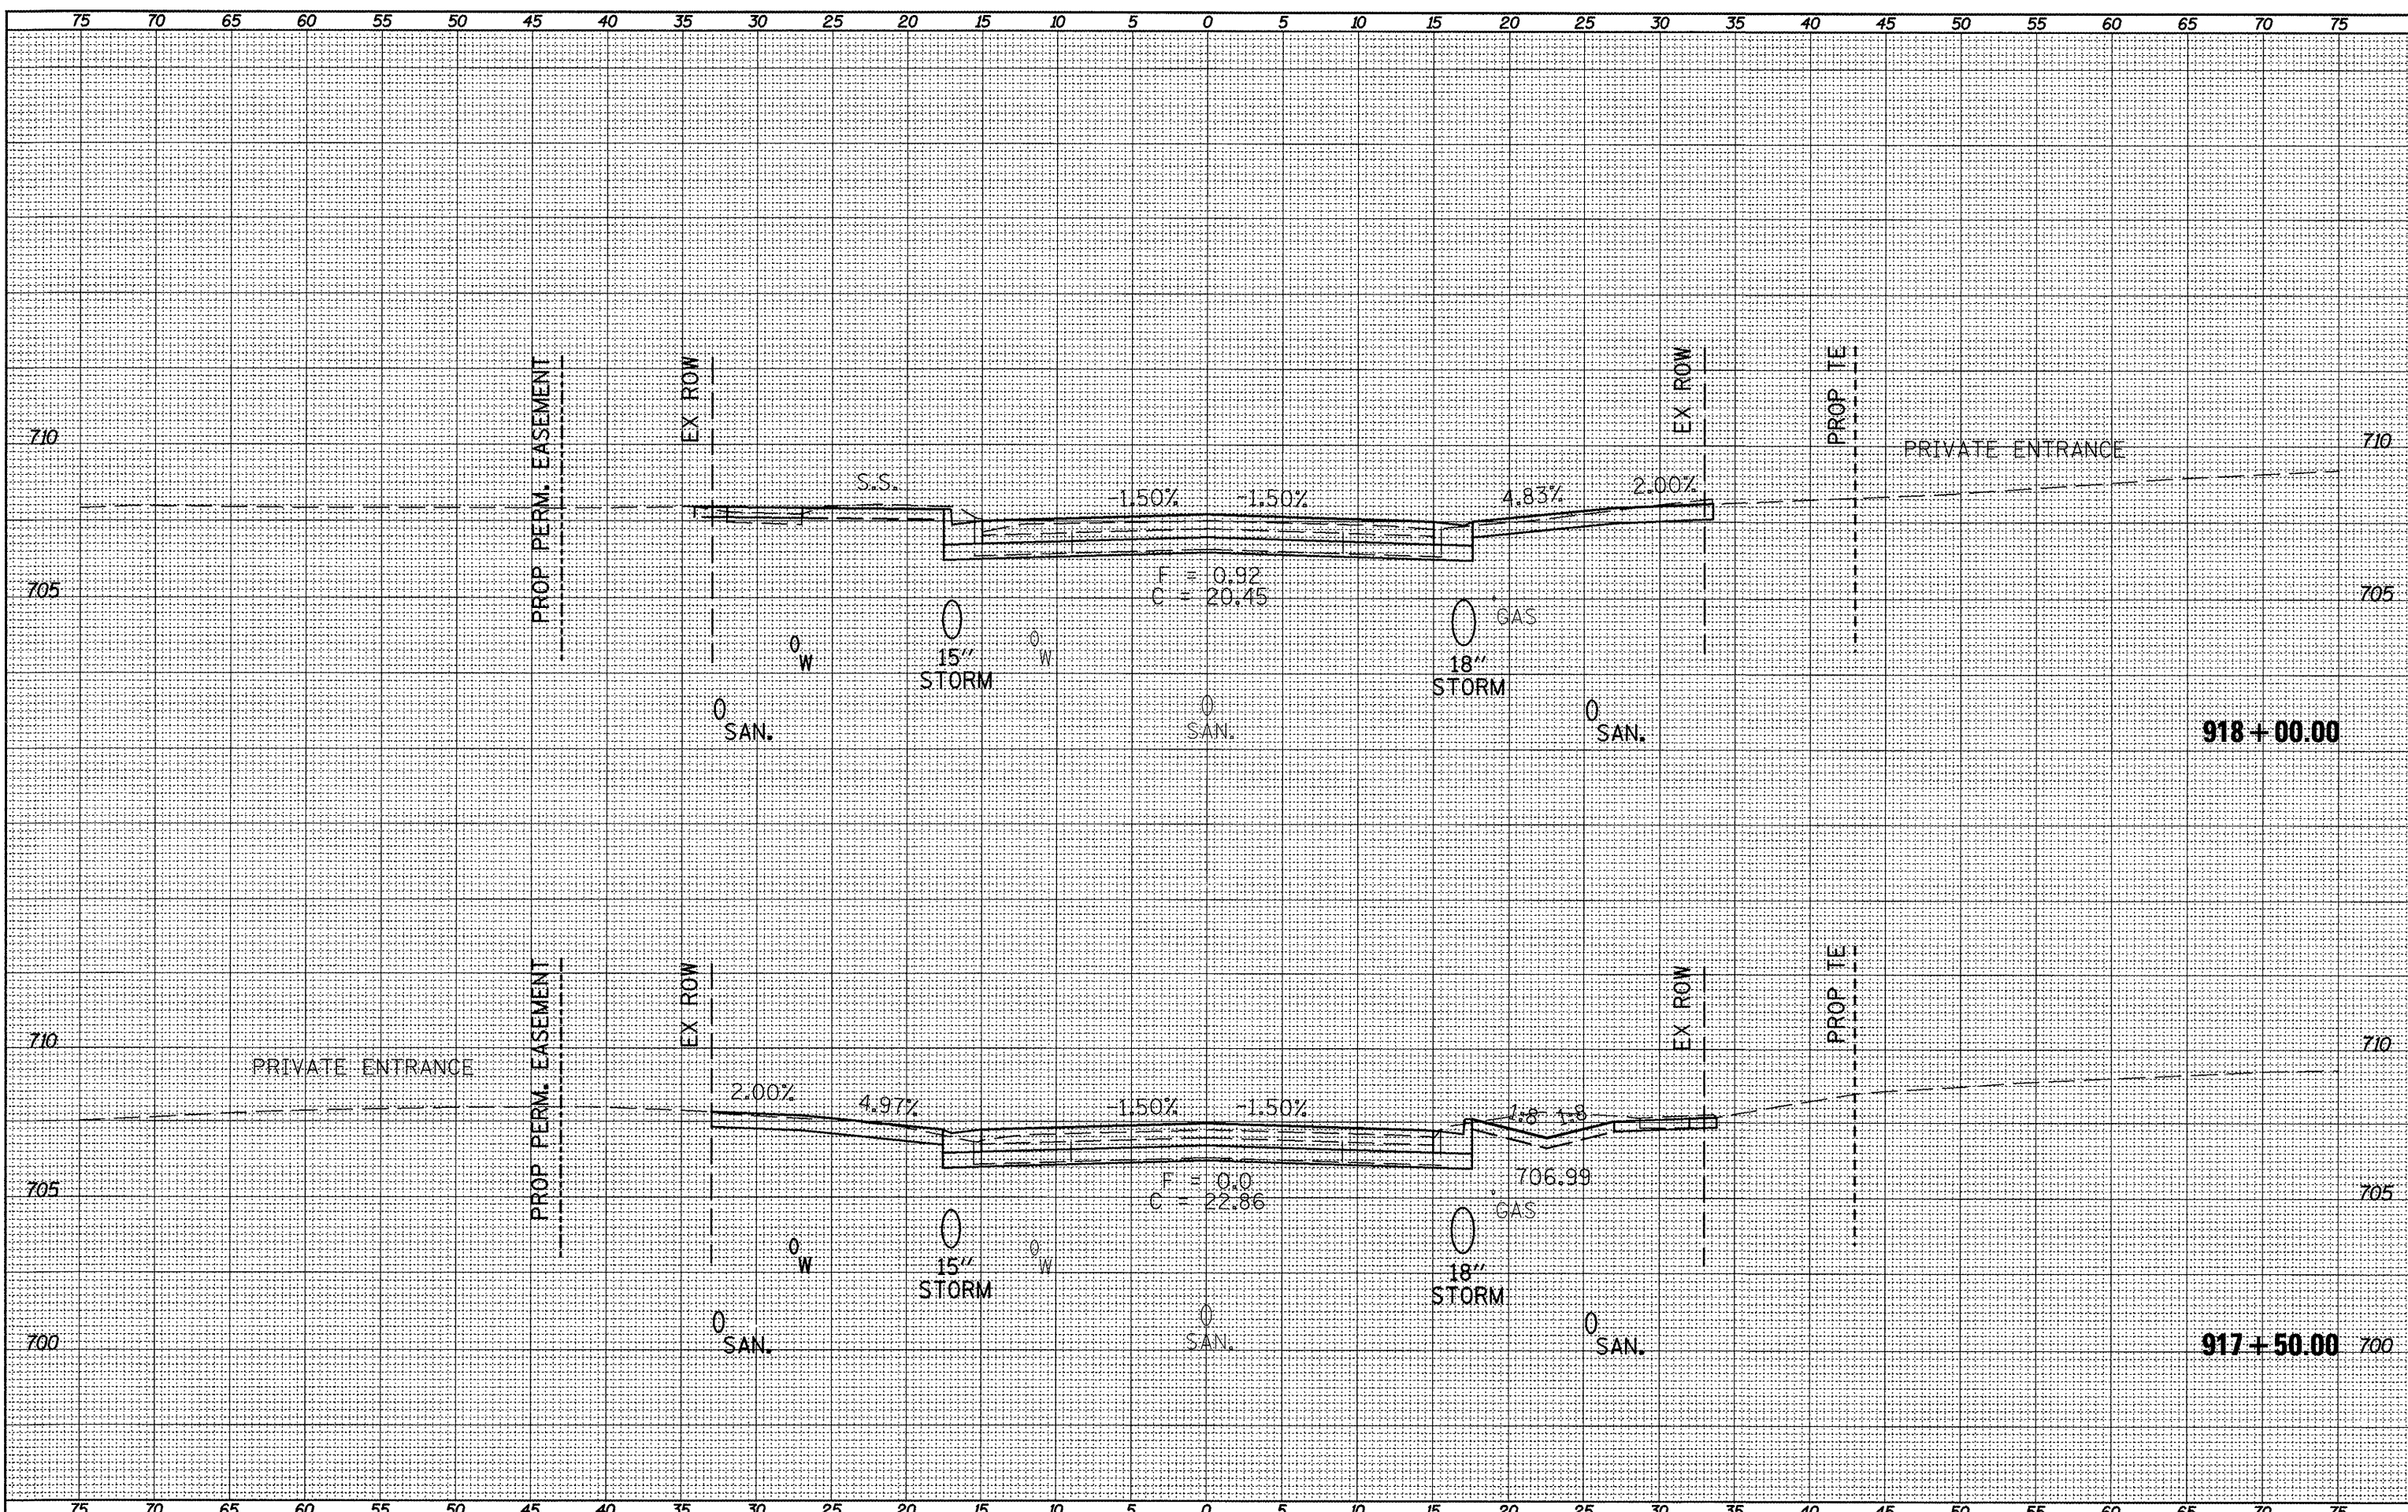

FILE NAME =
 \sect_sht.dgn

USER NAME = horstkj
 PLOT SCALE = 10.0457' / in.
 PLOT DATE = 3/21/2012

DESIGNED -
 DRAWN -
 CHECKED -
 DATE -

REVISED -
 REVISED -
 REVISED -
 REVISED -

**STATE OF ILLINOIS
 DEPARTMENT OF TRANSPORTATION**

CROSS SECTIONS

SCALE: SHEET NO. OF SHEETS STA. 917+50.00 TO STA. 918+00.00

F.A.P. RTE. 317	SECTION 16W-1,RS-3	COUNTY FULTON	TOTAL SHEETS 347	SHEET NO. 279
CONTRACT NO. 88795			ILLINOIS FED. AID PROJECT	