


DATE: PLOTTED: TEMPLATE: NO. AREAS CHECKED:

DATE: PLOTTED: TEMPLATE: NO. AREAS CHECKED:

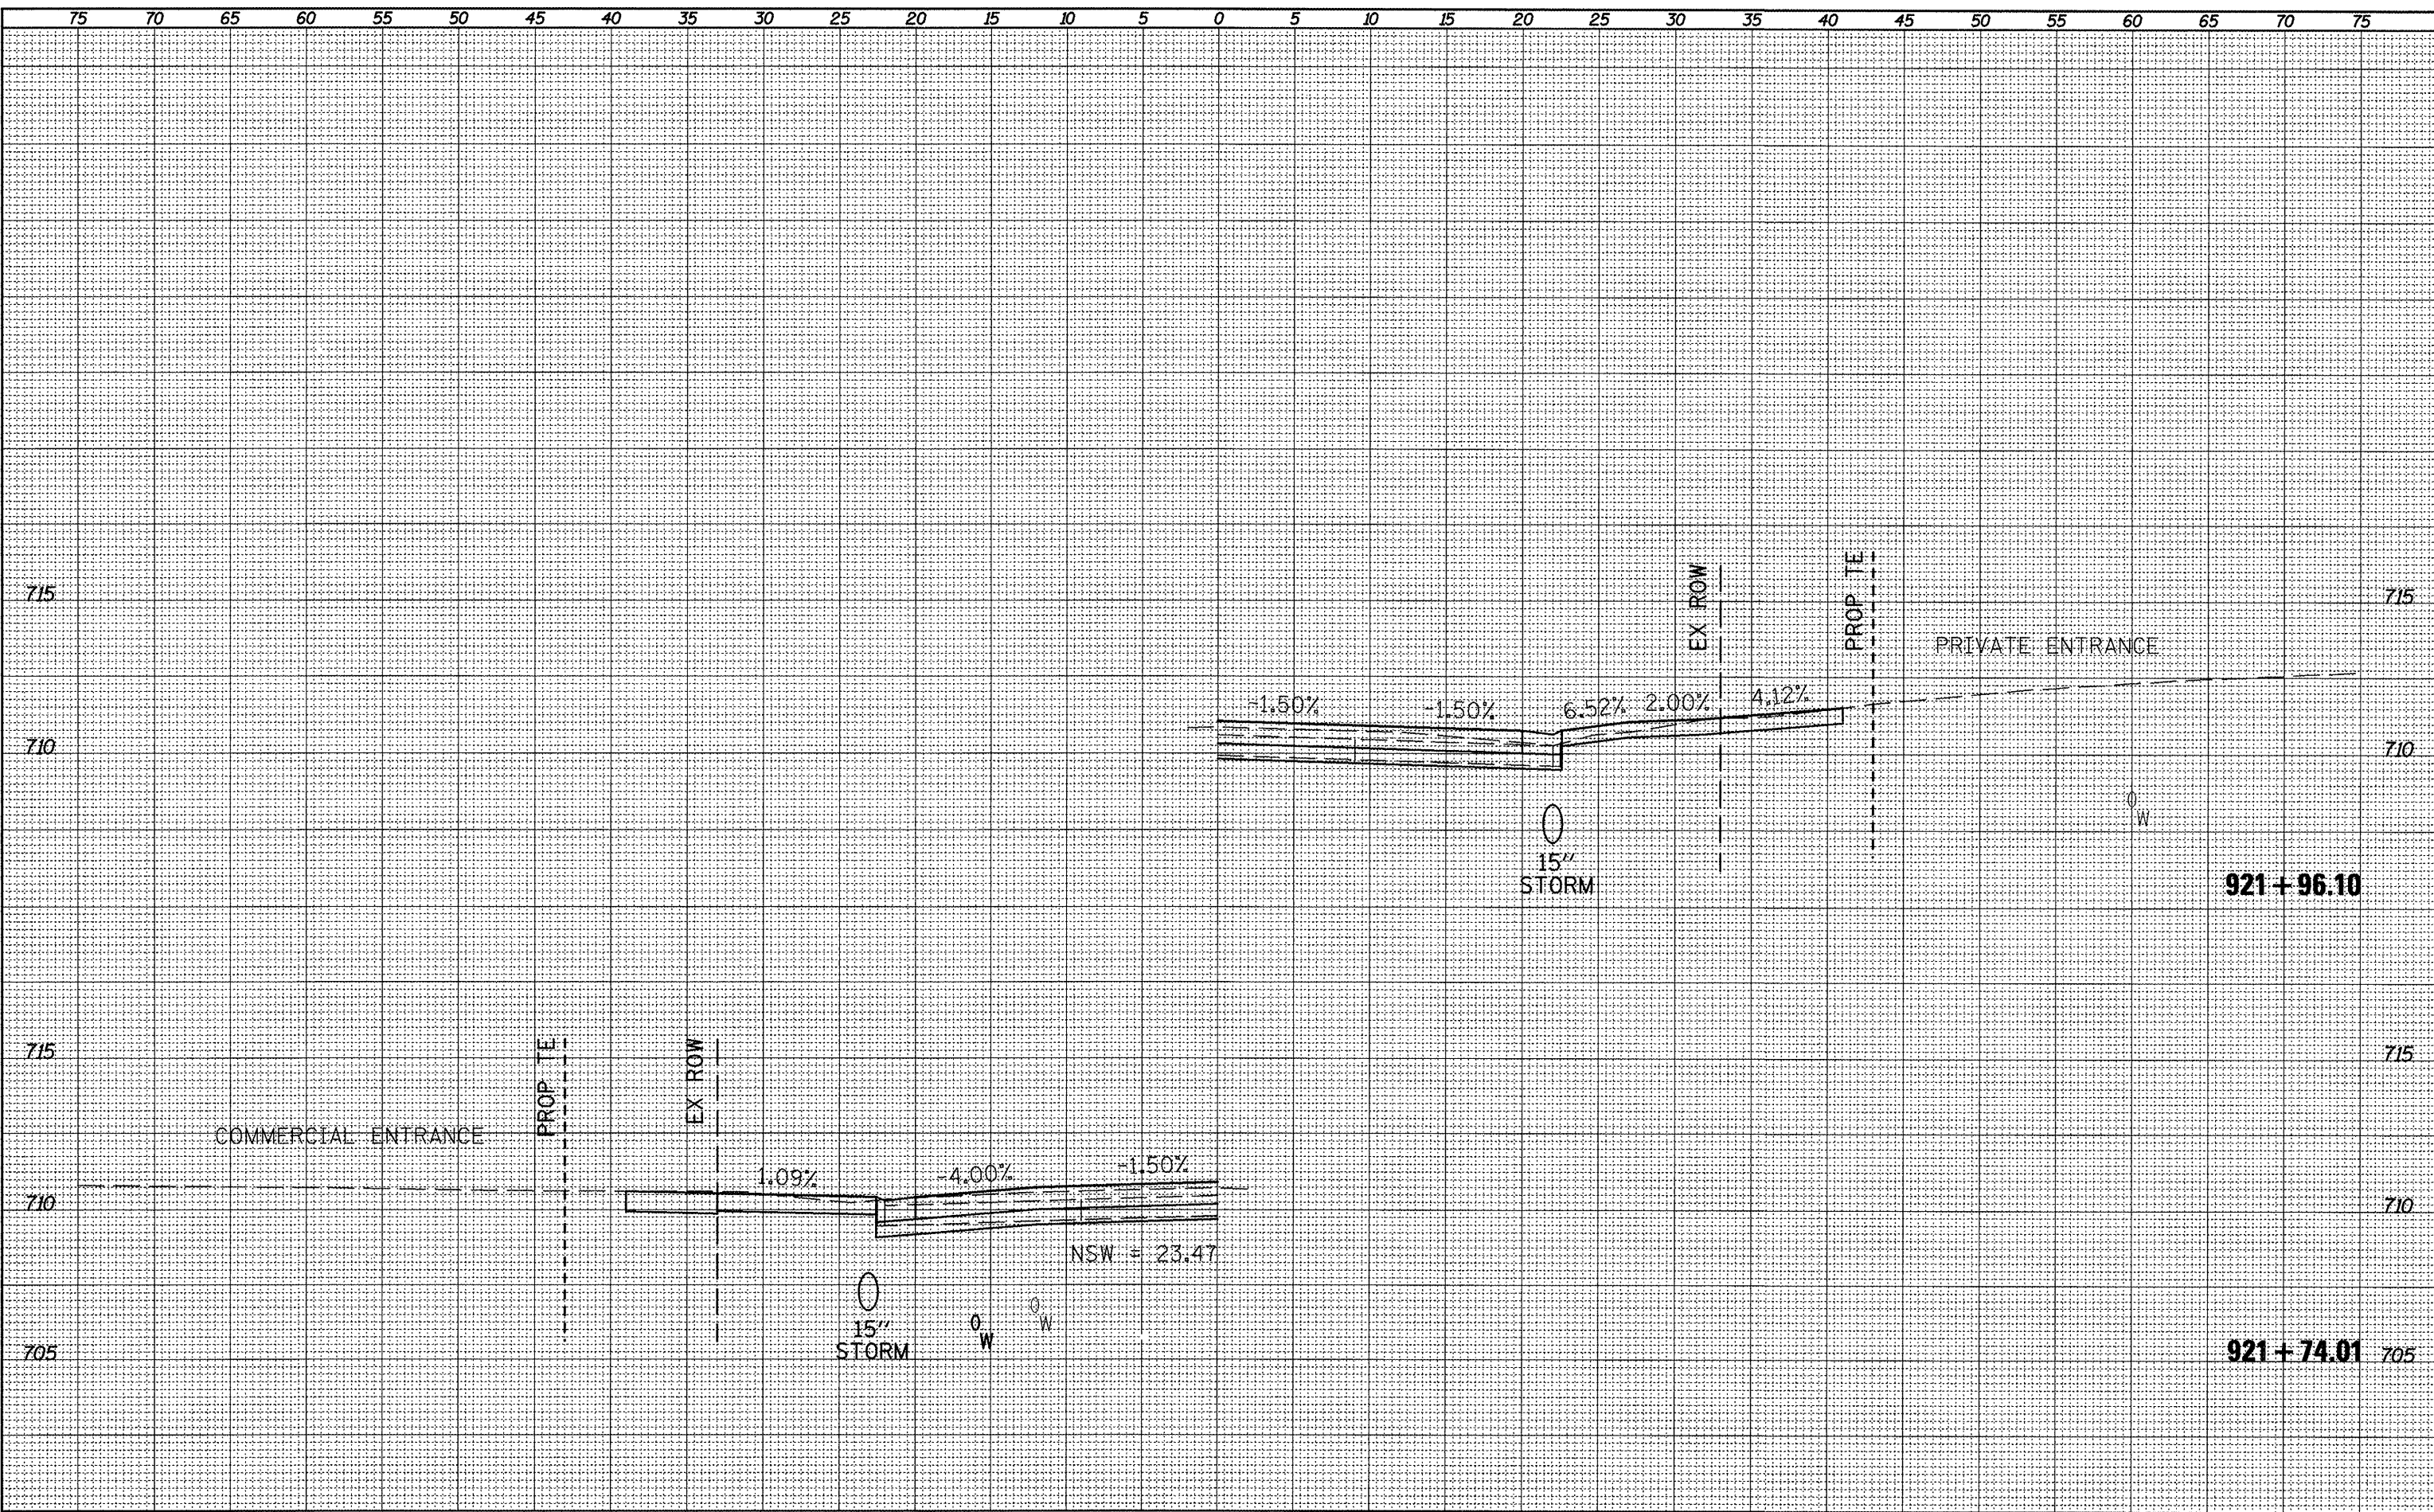

FILE NAME = xsect\_sht.dgn

USER NAME = horstky  
 PLOT SCALE = 10.0457' / in.  
 PLOT DATE = 3/21/2012

DESIGNED -	REVISED -
DRAWN -	REVISED -
CHECKED -	REVISED -
DATE -	REVISED -

**STATE OF ILLINOIS  
 DEPARTMENT OF TRANSPORTATION**

**CROSS SECTIONS**

SCALE: SHEET NO. OF SHEETS STA. 921+74.01 TO STA. 921+96.10

F.A.P. RTE. 317	SECTION 16W-LRS-3	COUNTY FULTON	TOTAL SHEETS 347	SHEET NO. 285
			CONTRACT NO. 88795	
ILLINOIS FED. AID PROJECT				