


SURVEY PLOTTED TEMPLATE
 NOTE BOOK NO. _____
 AREA CHECKED _____

SURVEY PLOTTED TEMPLATE
 NOTE BOOK NO. _____
 AREA CHECKED _____

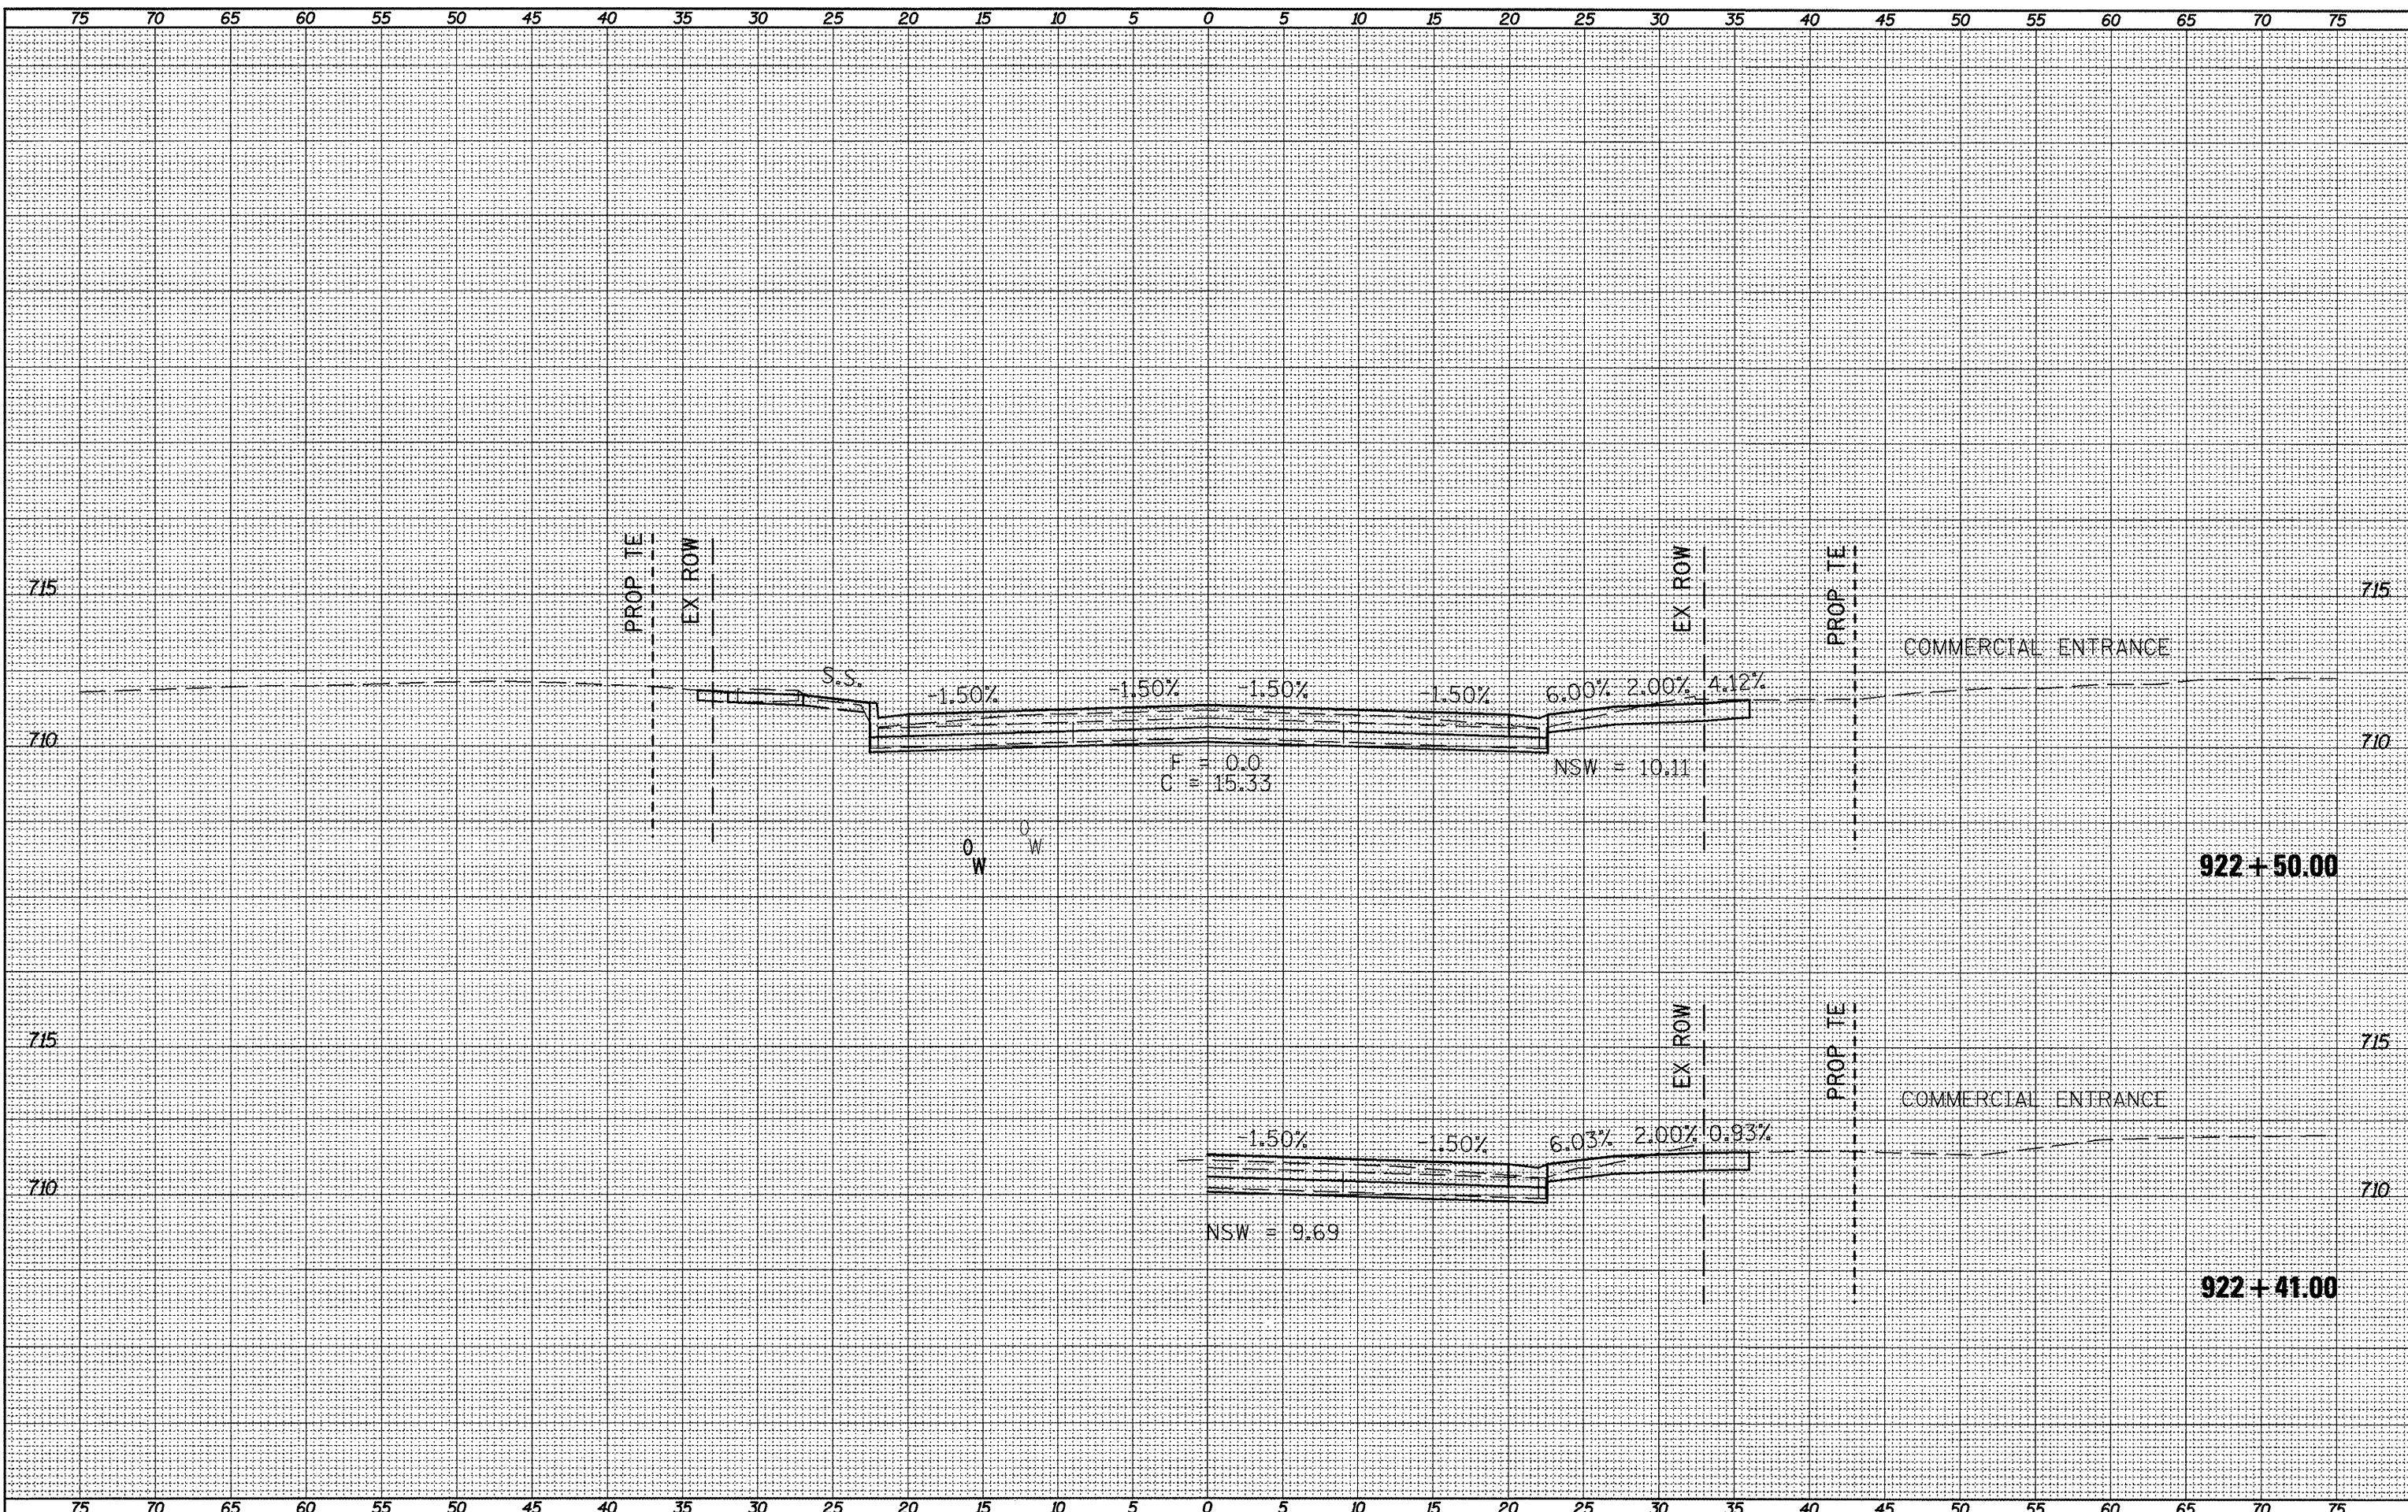

FILE NAME =
 ssect.eht.dgn

USER NAME = horstkj	DESIGNED -	REVISED -
	DRAWN -	REVISED -
PLOT SCALE = 1/8" = 10.0' / 1" / 1/8"	CHECKED -	REVISED -
PLOT DATE = 3/21/2012	DATE -	REVISED -

STATE OF ILLINOIS
DEPARTMENT OF TRANSPORTATION

CROSS SECTIONS

SCALE: SHEET NO. OF SHEETS STA. 922+41.00 TO STA. 922+50.00

F.A.P. RTE. 317	SECTION 16W-1,RS-3	COUNTY FULTON	TOTAL SHEETS 347	SHEET NO. 287
			CONTRACT NO. 88795	
ILLINOIS FED. AID PROJECT				