


PLOTTED: _____
 TEMPLATE: _____
 NOTE BOOK: _____
 AREAS CHECKED: _____
 NO.: _____

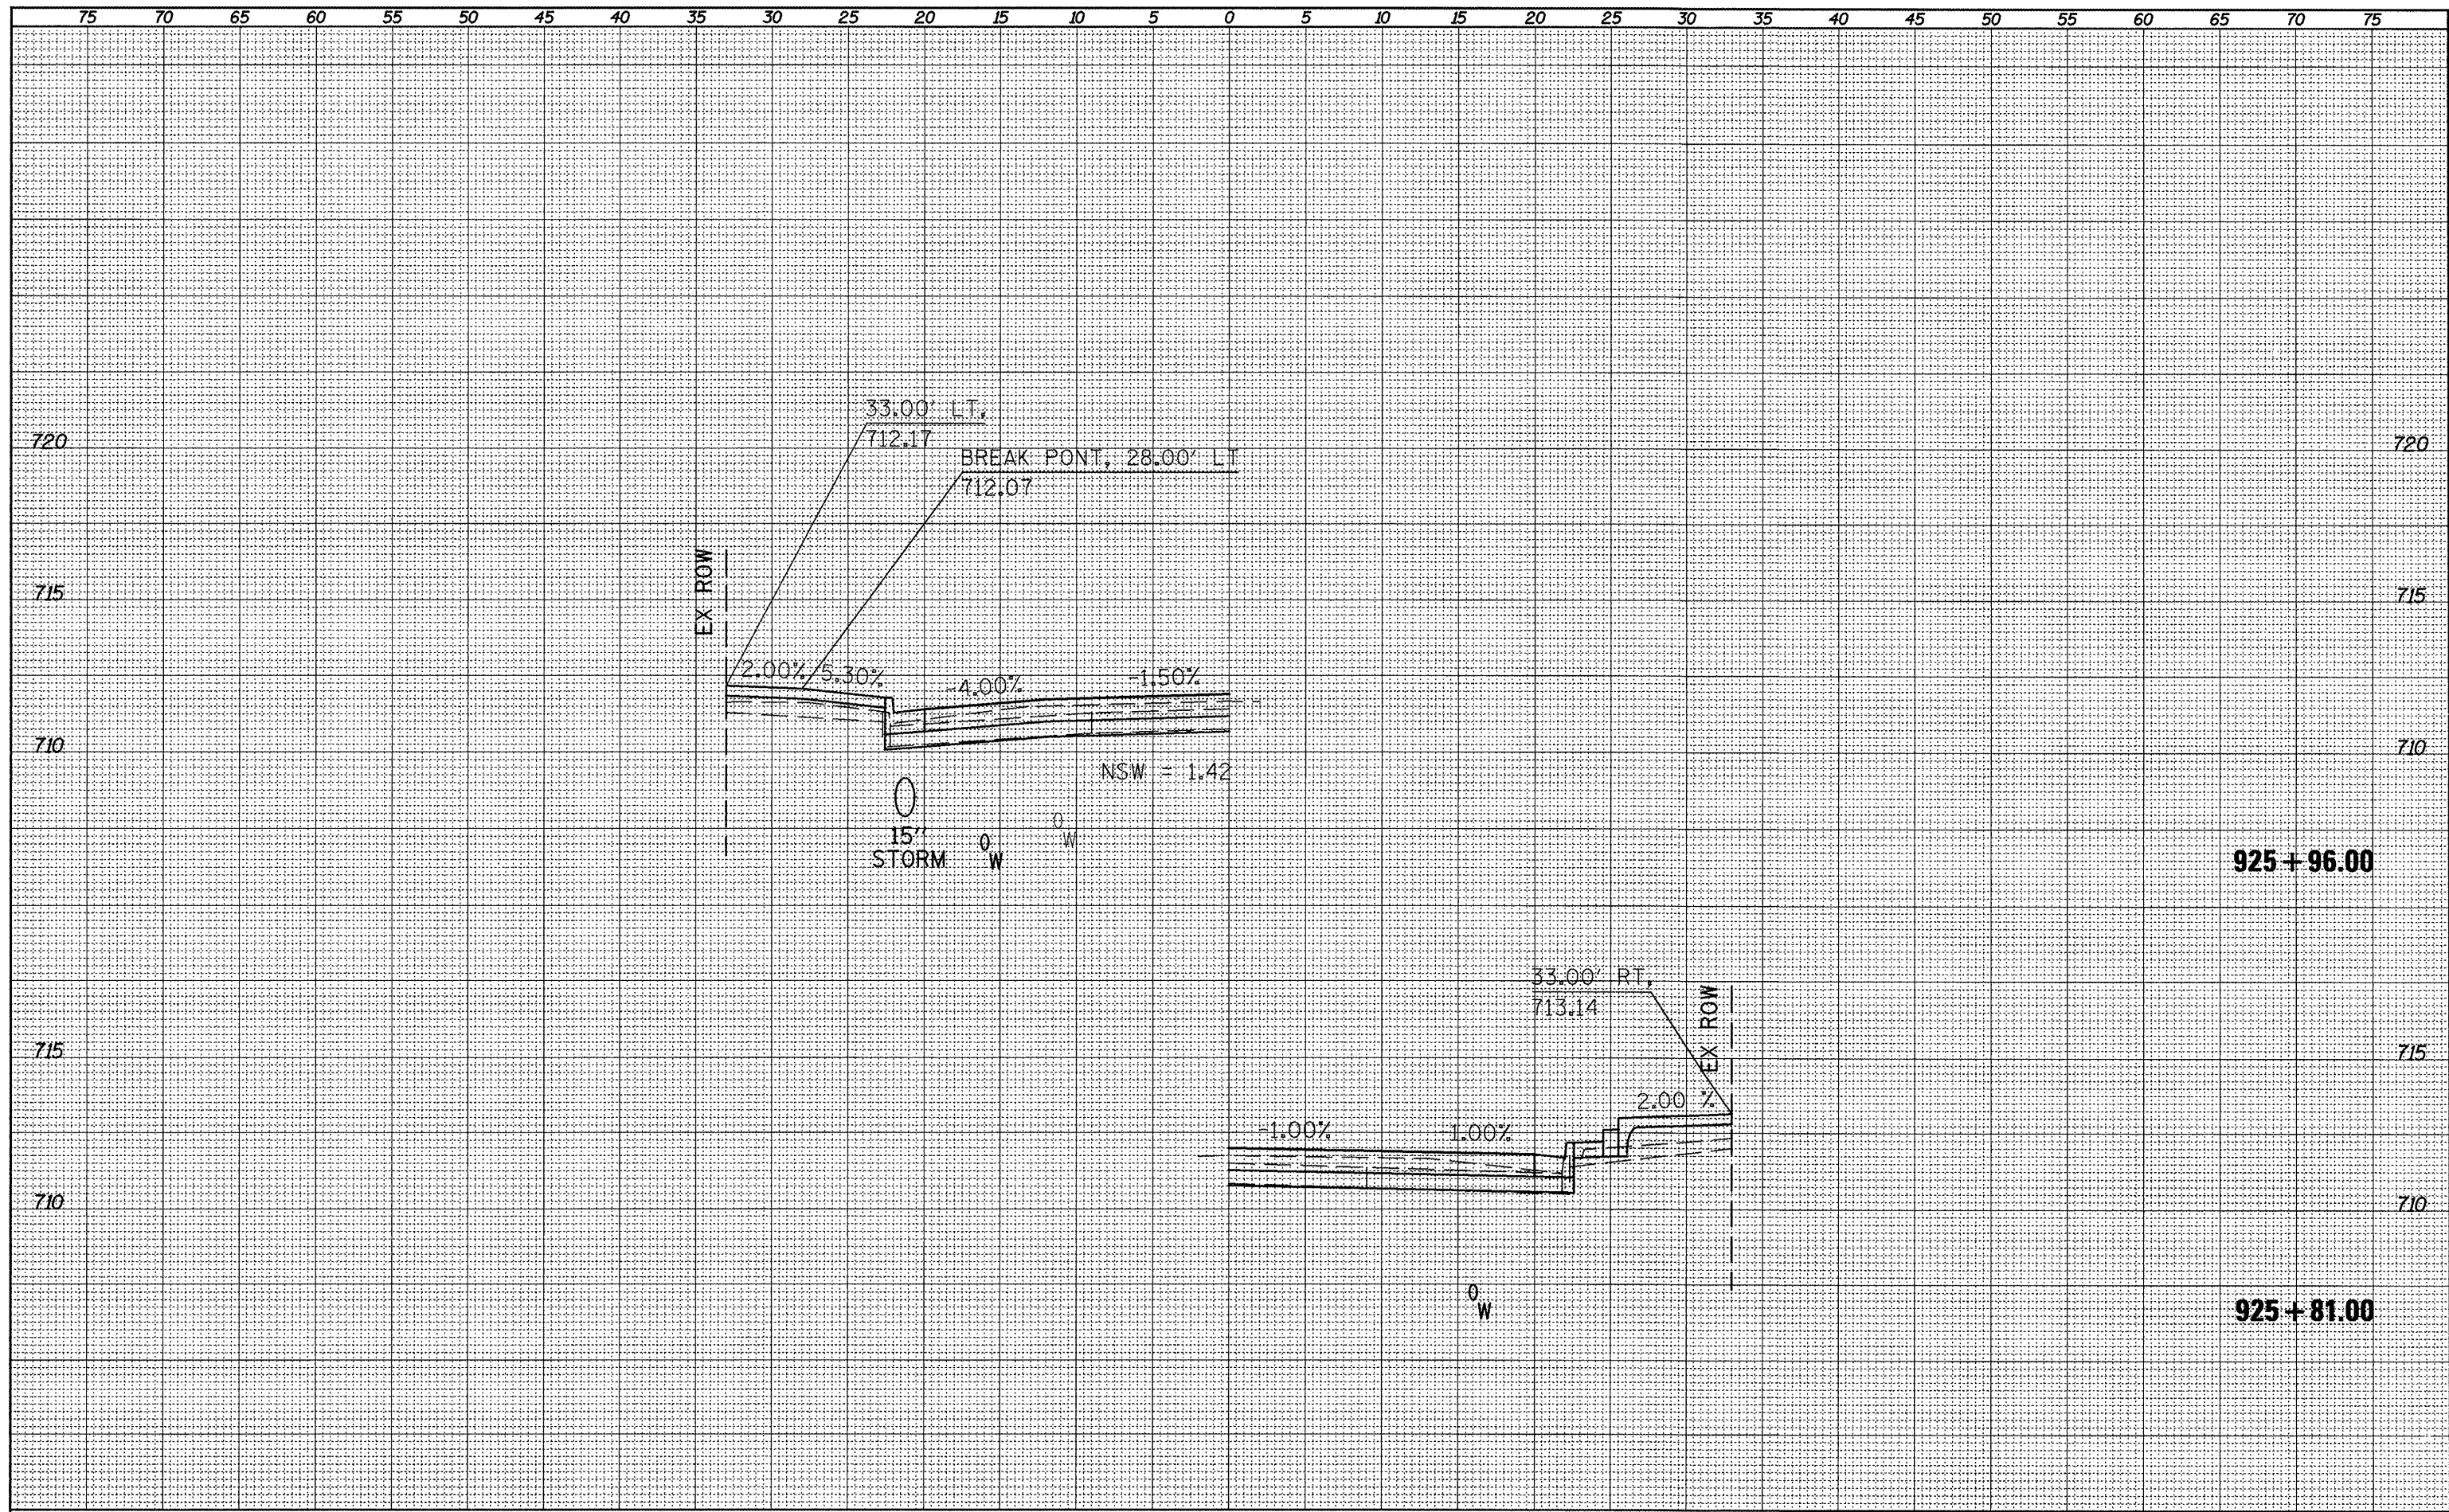

925+96.00

925+81.00

FILE NAME = xsect_sht.dgn	USER NAME = horatkj	DESIGNED -	REVISED -	STATE OF ILLINOIS DEPARTMENT OF TRANSPORTATION	CROSS SECTIONS	F.A.P. RTE. 317	SECTION 16W-1,RS-3	COUNTY FULTON	TOTAL SHEETS 347	SHEET NO. 295	
	PLOT SCALE = 10.0457' / in.	DRAWN -	REVISED -			SCALE:	SHEET NO. OF SHEETS	STA. 925+81.00 TO STA. 925+96.00	CONTRACT NO. 88795		ILLINOIS FED. AID PROJECT
	PLOT DATE = 3/21/2012	CHECKED -	REVISED -								
		DATE -	REVISED -								