


SURVEY NO. _____
 SURVEY BOOK NO. _____
 PLOTTED TEMPLATE AREAS CHECKED _____
 DESIGNED BY _____
 CHECKED BY _____
 DATE _____

SURVEY NO. _____
 SURVEY BOOK NO. _____
 PLOTTED TEMPLATE AREAS CHECKED _____
 DESIGNED BY _____
 CHECKED BY _____
 DATE _____

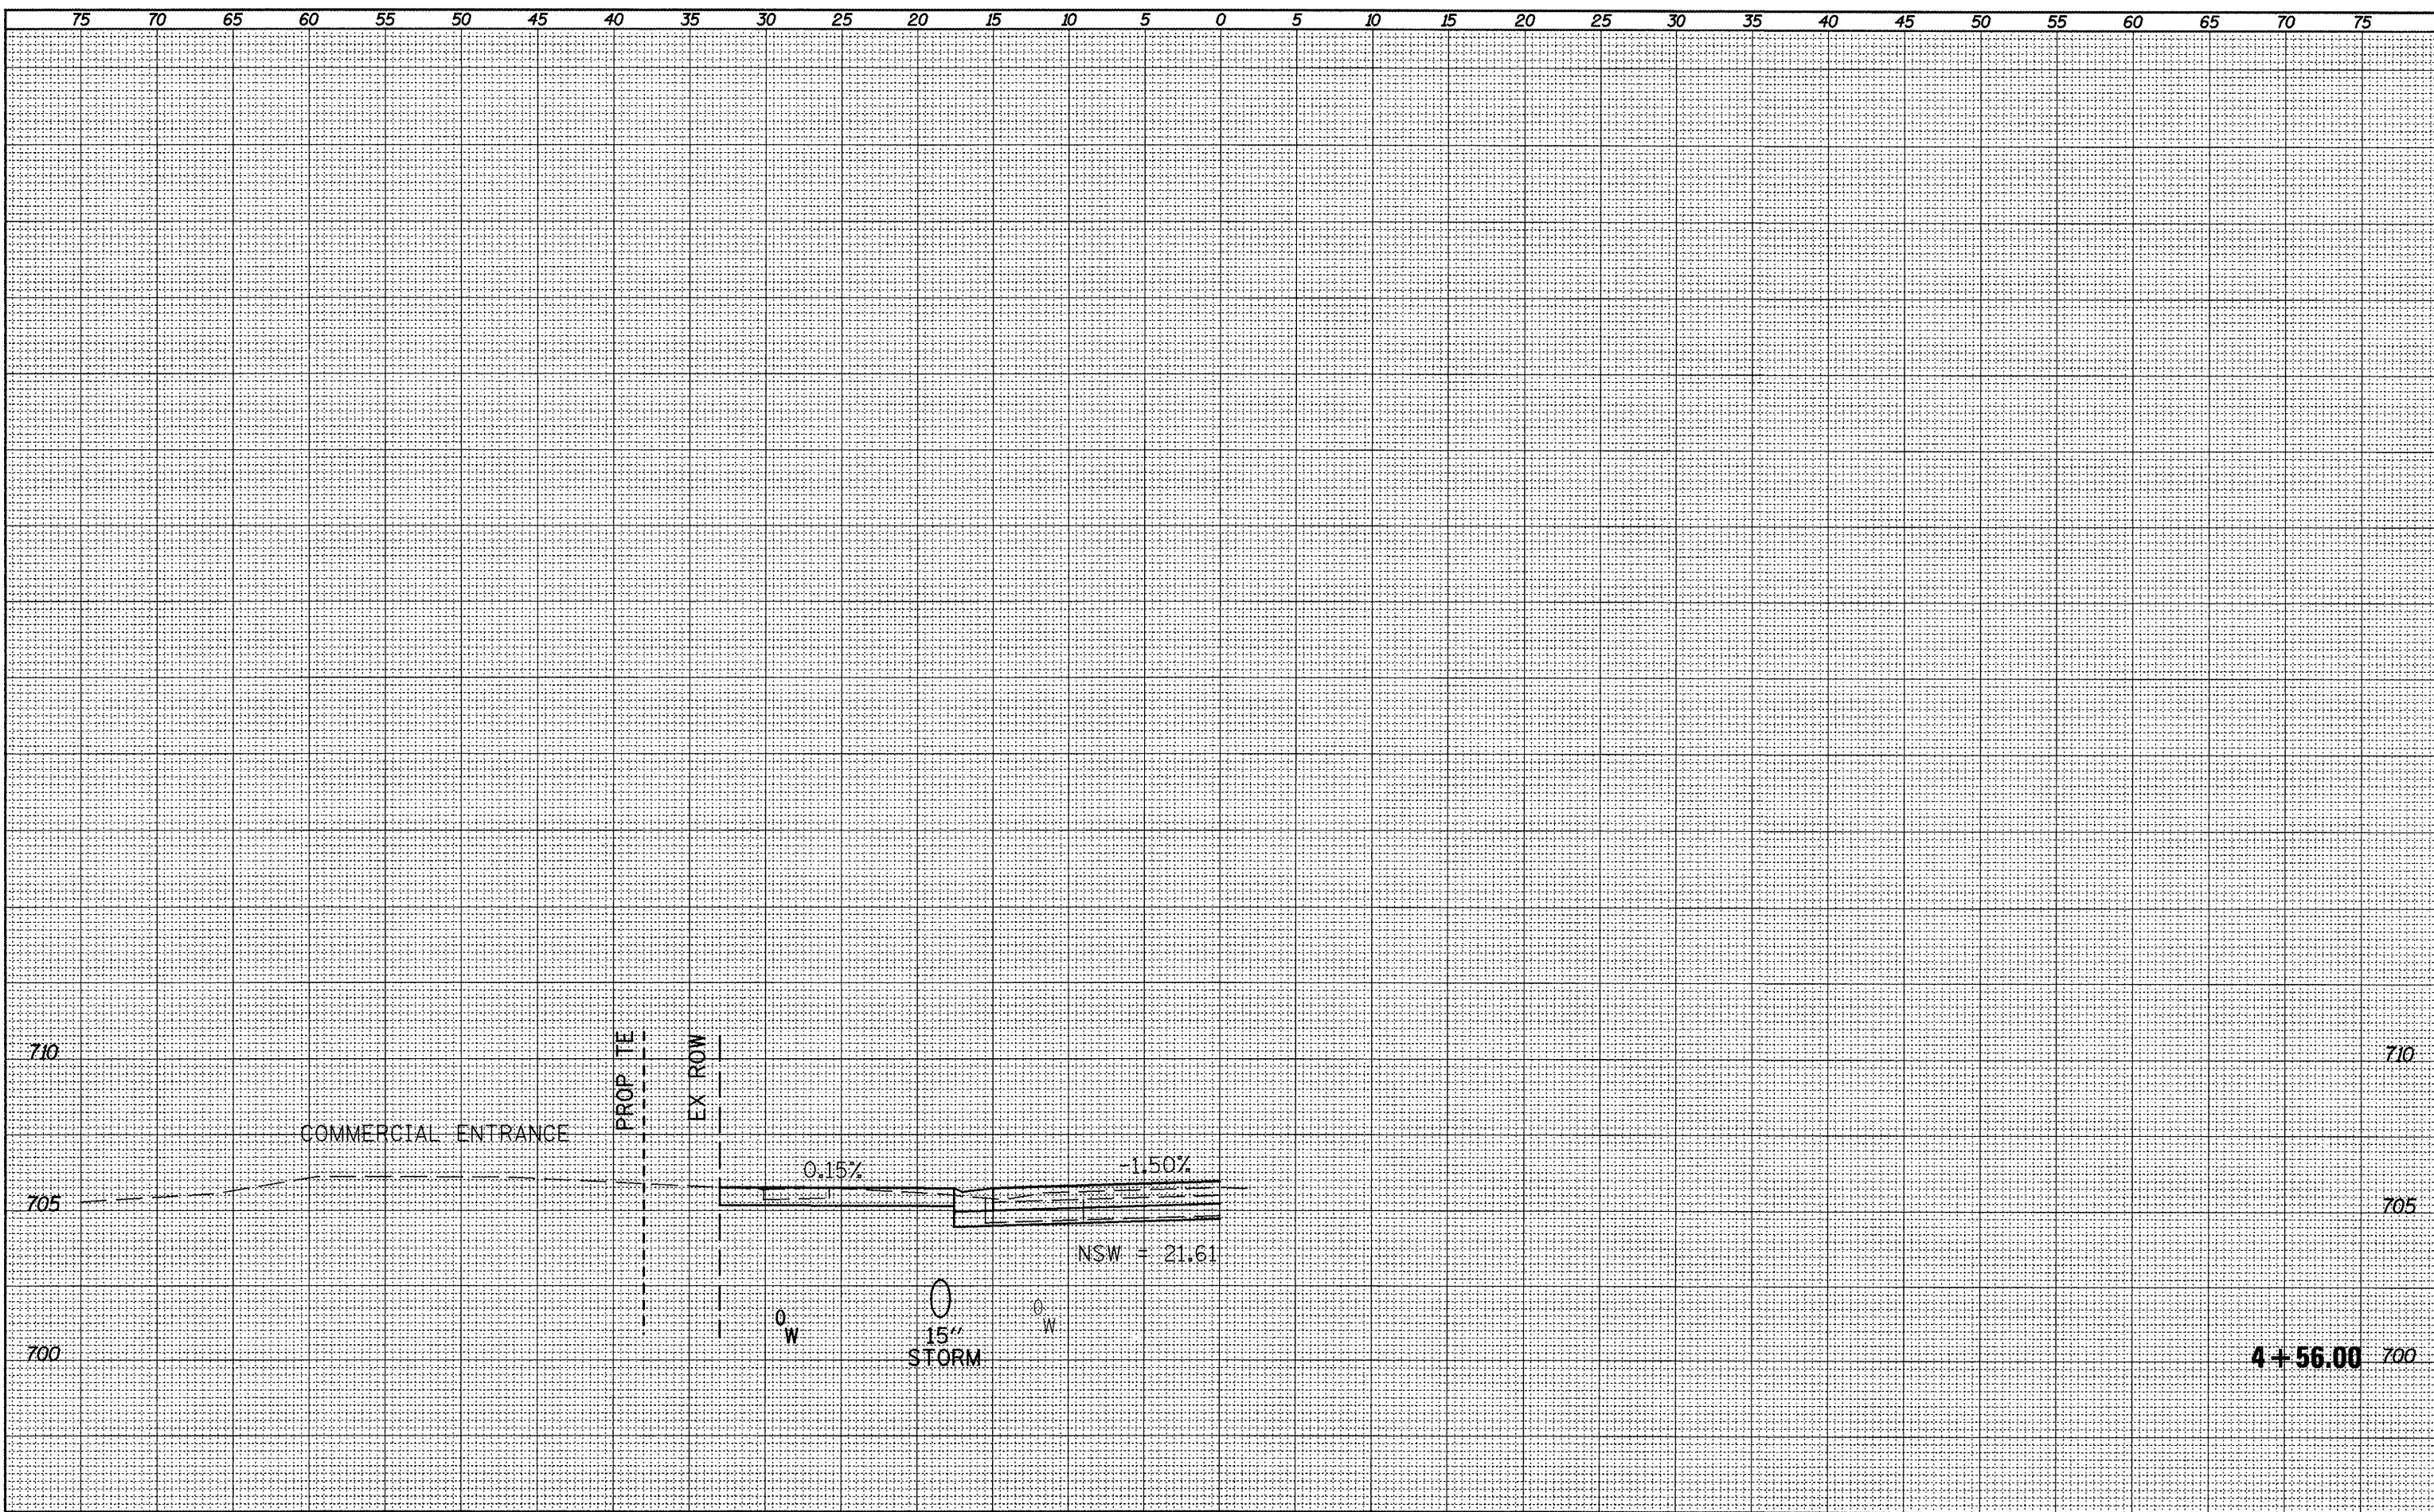

FILE NAME = xsect_sht.dgn	USER NAME = h0r8tkj	DESIGNED -	REVISED -	STATE OF ILLINOIS DEPARTMENT OF TRANSPORTATION	CROSS SECTIONS			F.A.P. RTE. 317	SECTION 16W-LRS-3	COUNTY FULTON	TOTAL SHEETS 347	SHEET NO. 315
	PLOT SCALE = 18,0457' / in.	DRAWN -	REVISED -		SCALE:	SHEET NO. OF SHEETS	STA. 4+56.00 TO STA. 4+63.28	CONTRACT NO. 88795				
	PLOT DATE = 3/21/2012	CHECKED -	REVISED -		ILLINOIS FED. AID PROJECT							
		DATE -	REVISED -									