


DESIGNED
SURVEY
PLOTTED
NOTE BOOK
AREAS
CHECKED

DESIGNED
SURVEY
PLOTTED
NOTE BOOK
AREAS
CHECKED

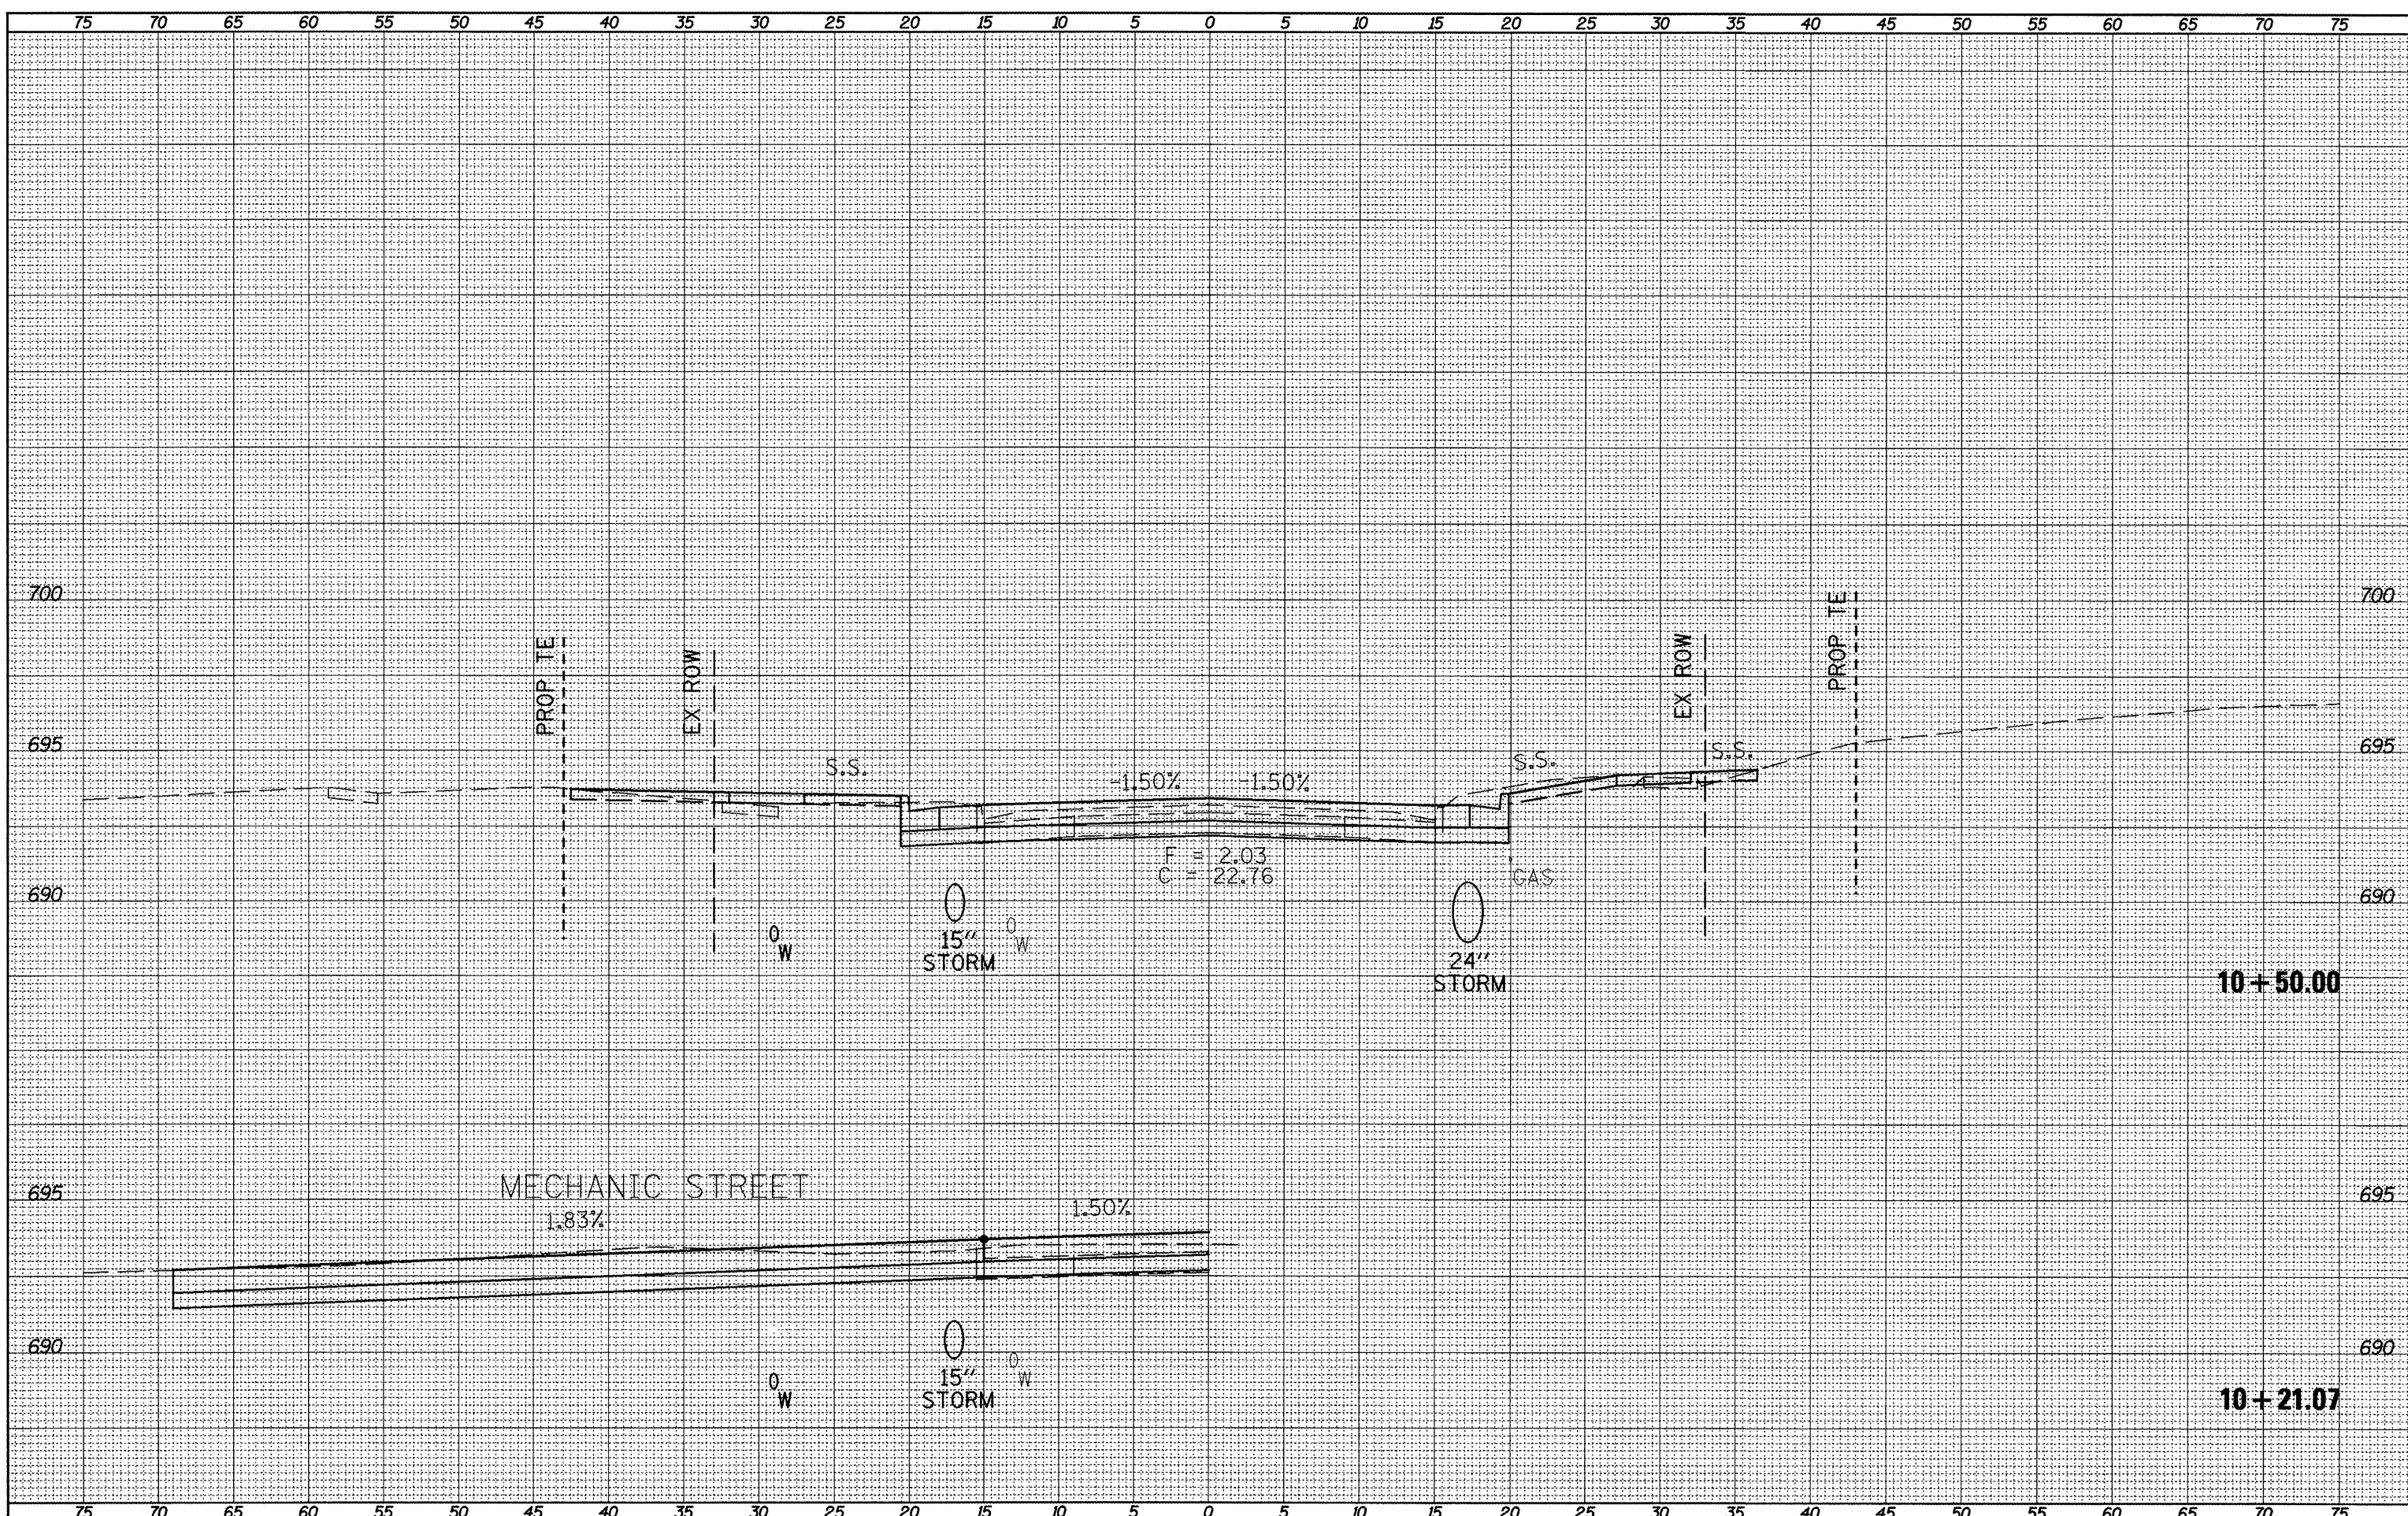

FILE NAME =
xsect_sht.dgn

USER NAME = horstkj
PLOT SCALE = 10.0457 / in.
PLOT DATE = 3/21/2012

DESIGNED -	REVISED -
DRAWN -	REVISED -
CHECKED -	REVISED -
DATE -	REVISED -

**STATE OF ILLINOIS
DEPARTMENT OF TRANSPORTATION**

CROSS SECTIONS

SCALE: SHEET NO. OF SHEETS STA. 10+21.07 TO STA. 10+50.00

F.A.P. RTE. 317	SECTION 16W-1,RS-3	COUNTY FULTON	TOTAL SHEETS 341	SHEET NO. 324
CONTRACT NO. 88795			ILLINOIS FED. AID PROJECT	