


DESIGNED
 SURVEY
 PLOTTED
 TEMPLATE
 NOTE BOOK
 AREAS
 AREAS CHECKED

DESIGNED
 SURVEY
 PLOTTED
 TEMPLATE
 NOTE BOOK
 AREAS
 AREAS CHECKED

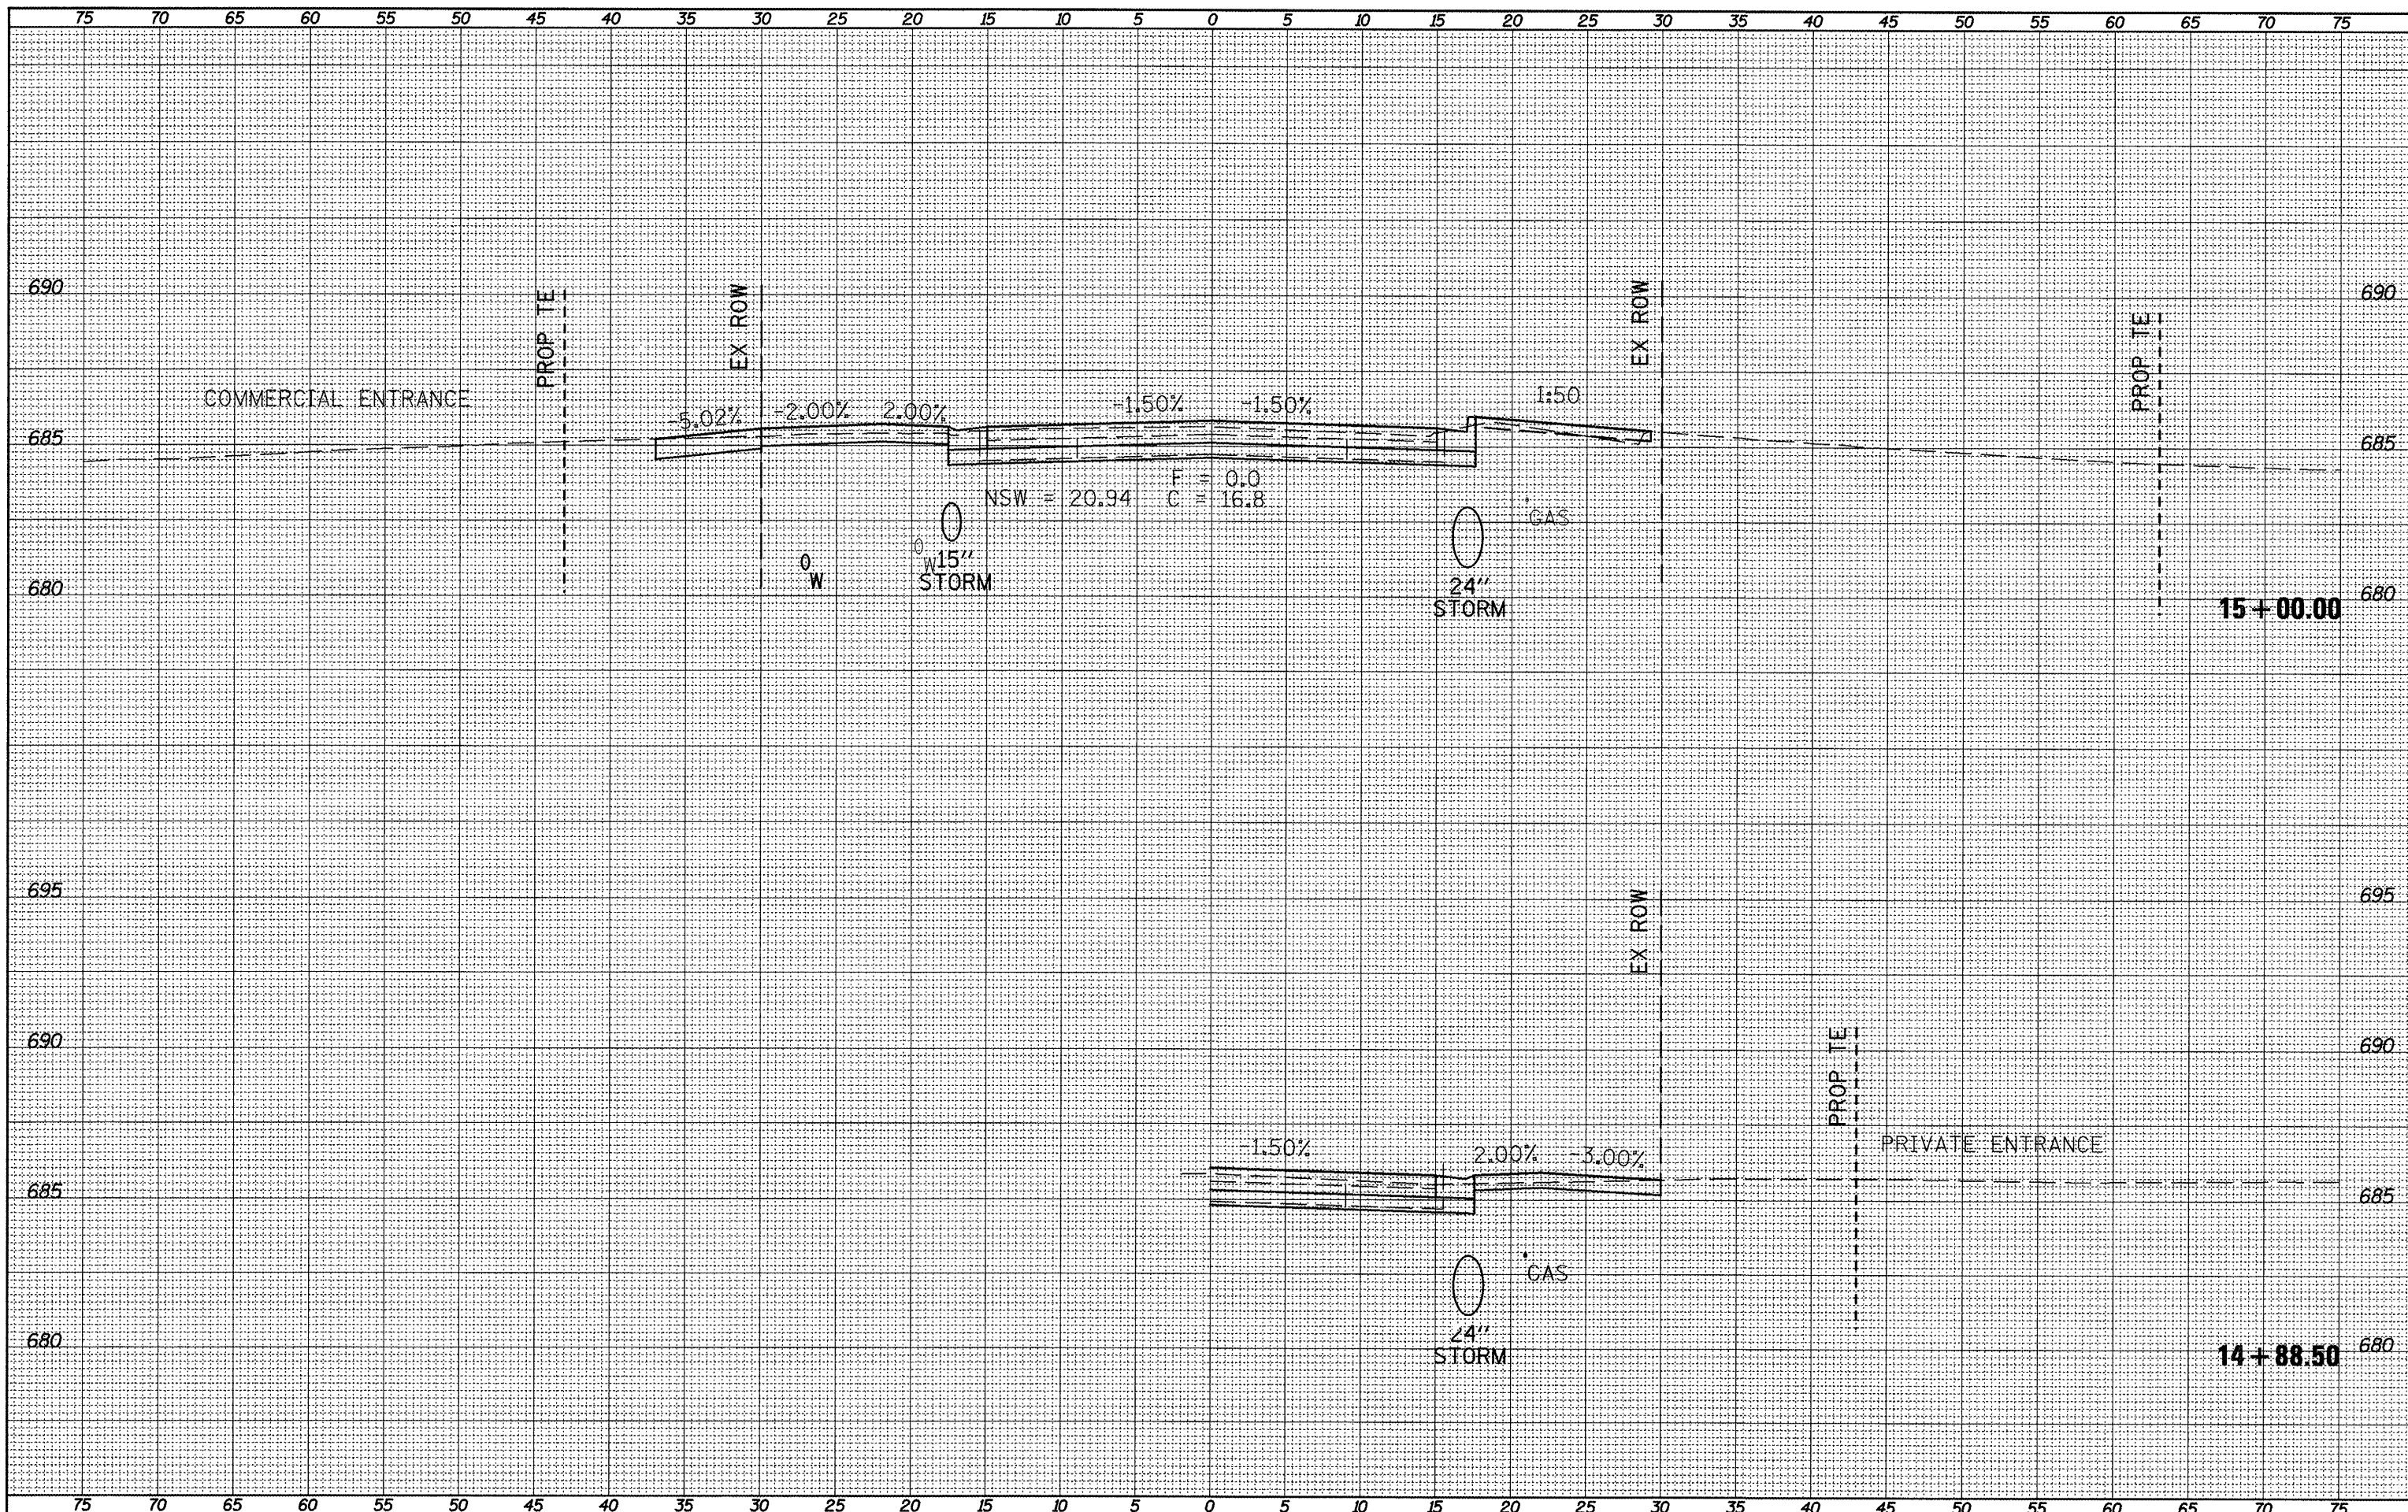

FILE NAME =
 xsect_sht.dgn

USER NAME = horstkj
 PLOT SCALE = 10.2457' / in.
 PLOT DATE = 3/21/2012

DESIGNED -	REVISED -
DRAWN -	REVISED -
CHECKED -	REVISED -
DATE -	REVISED -

STATE OF ILLINOIS
 DEPARTMENT OF TRANSPORTATION

CROSS SECTIONS
 SCALE: SHEET NO. OF SHEETS STA. 14+88.50 TO STA. 15+00.00

F.A.P. RTE.	SECTION	COUNTY	TOTAL SHEETS	SHEET NO.
317	16W-1,RS-3	FULTON	347	333
CONTRACT NO. 88795			ILLINOIS FED. AID PROJECT	