


SURVEYED _____
 PLOTTED _____
 SURVEY NOTE BOOK NO. _____
 TEMPLATE AREAS CHECKED _____
 NO. _____

SURVEYED _____
 PLOTTED _____
 SURVEY NOTE BOOK NO. _____
 TEMPLATE AREAS CHECKED _____
 NO. _____

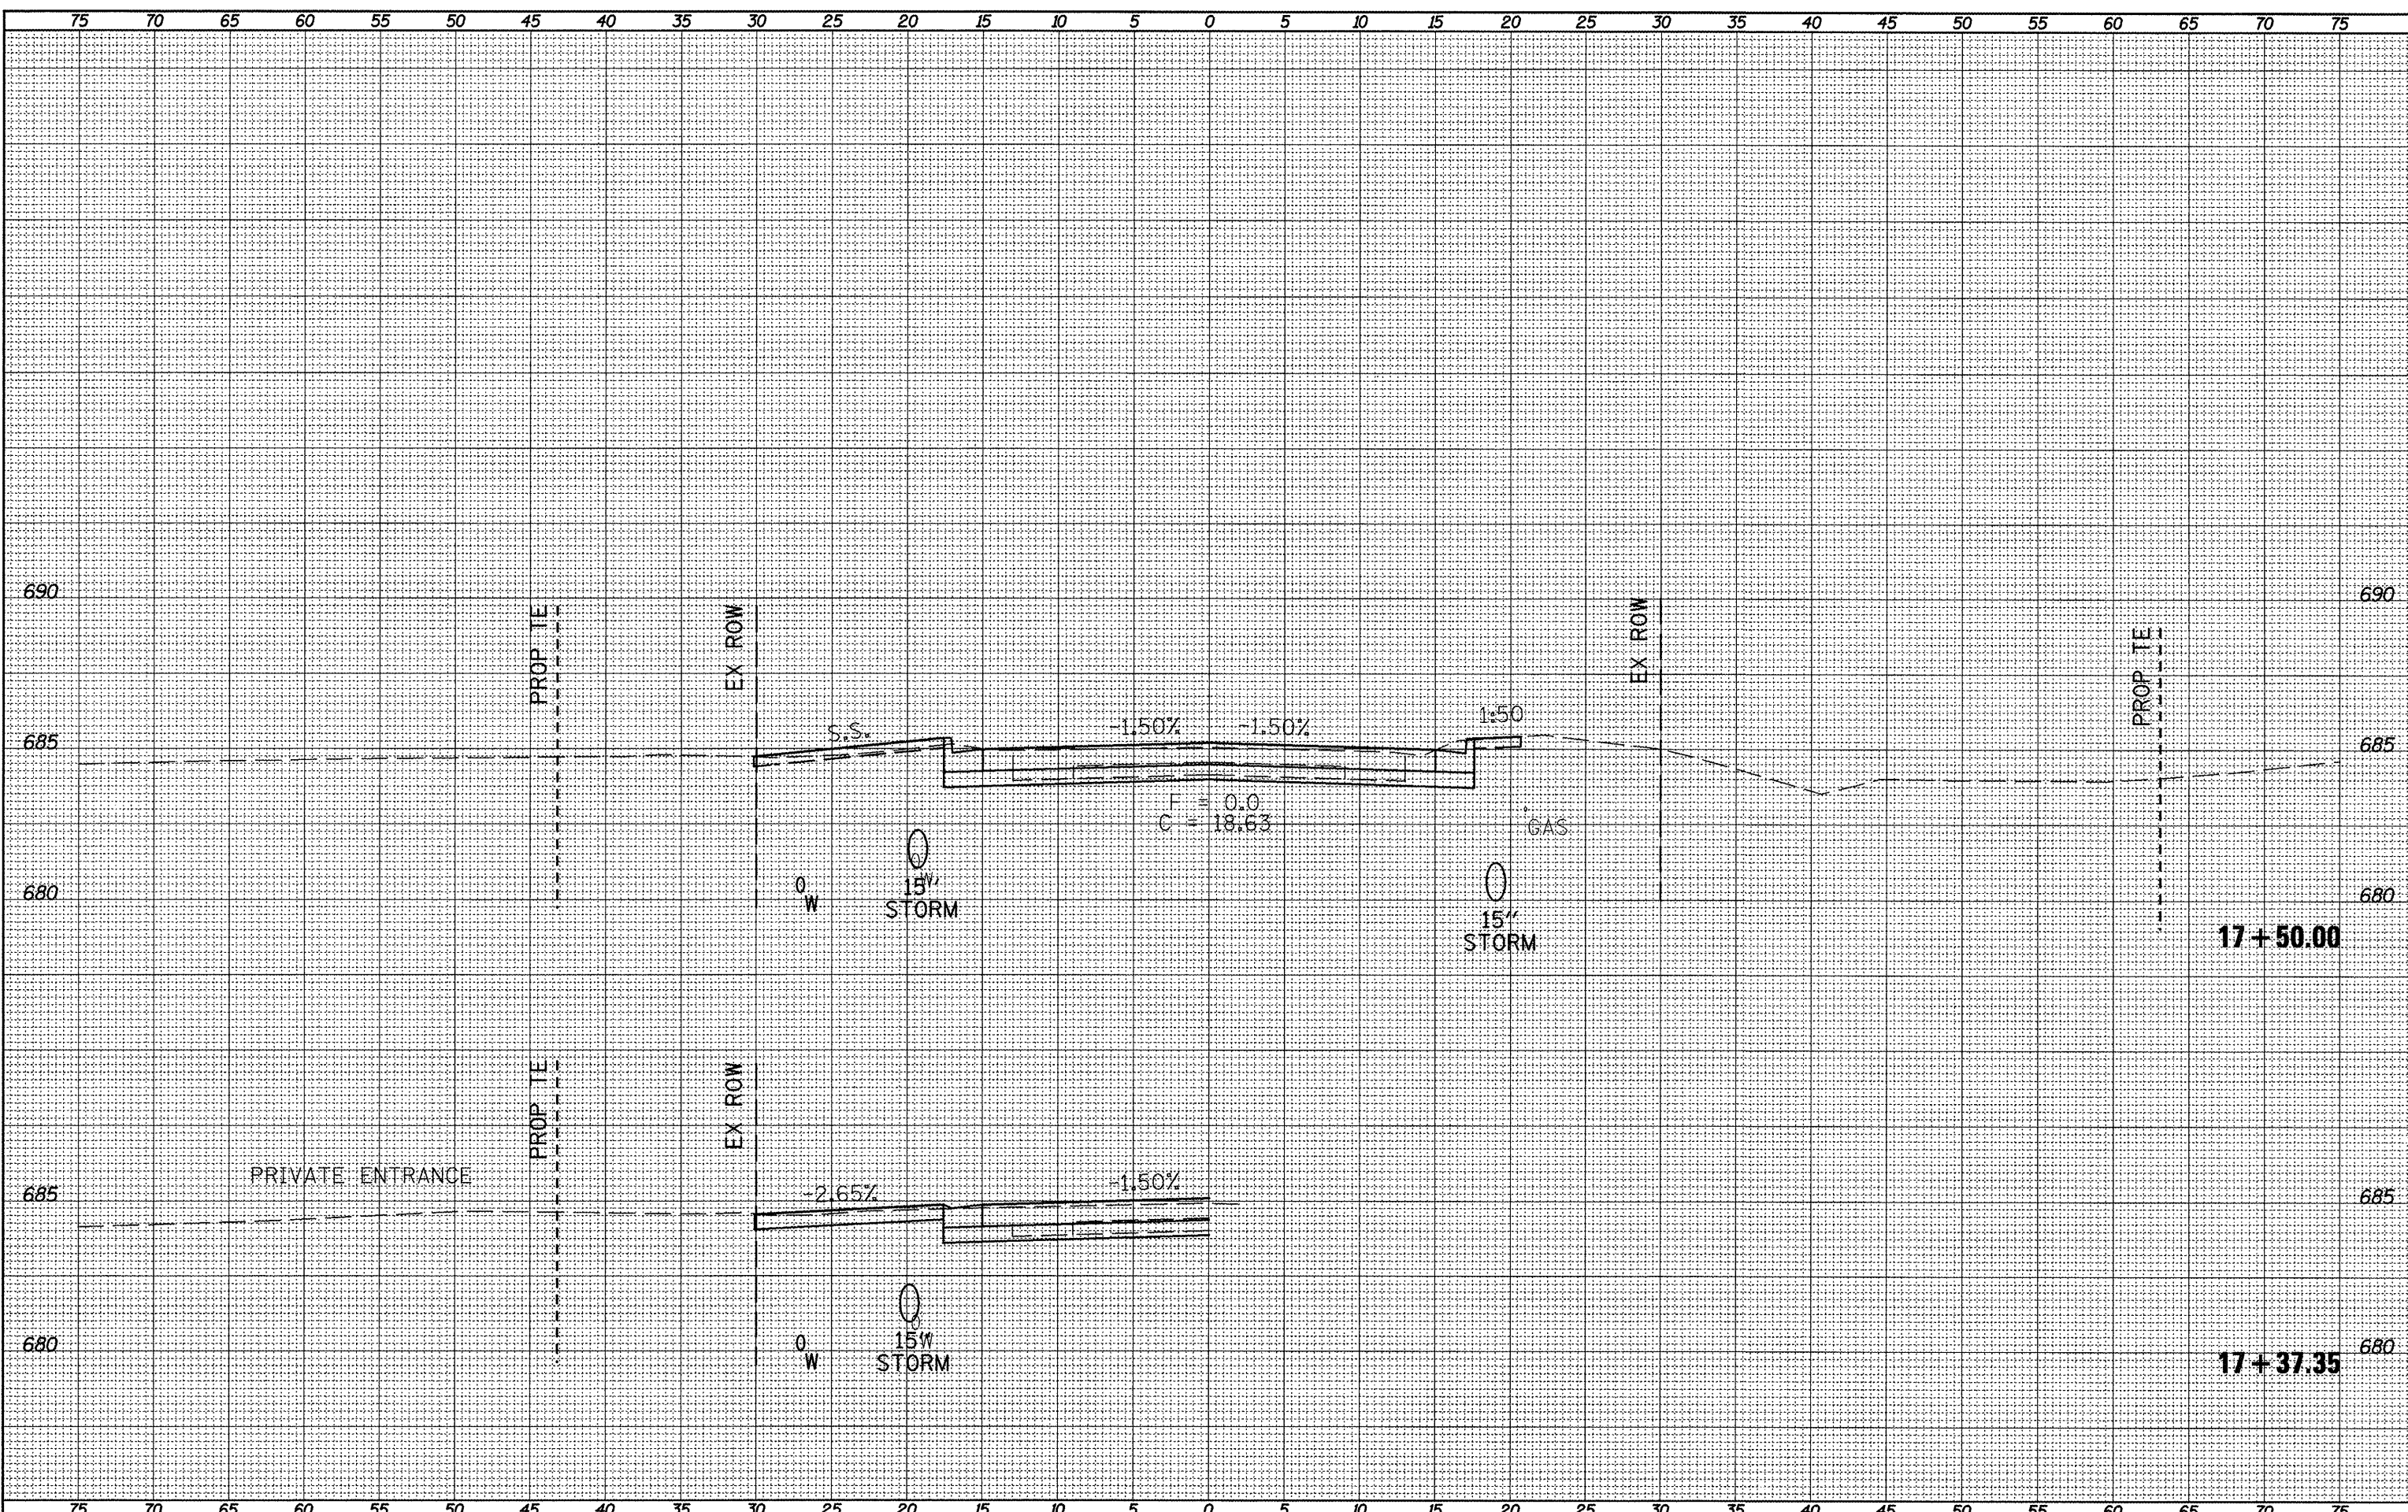

FILE NAME = xsect_sht.dgn
 USER NAME = horstklj
 PLOT SCALE = 10,0457' / 317.
 PLOT DATE = 3/21/2012

DESIGNED -	REVISED -
DRAWN -	REVISED -
CHECKED -	REVISED -
DATE -	REVISED -

STATE OF ILLINOIS
DEPARTMENT OF TRANSPORTATION

CROSS SECTIONS

SCALE:	SHEET NO.	OF	SHEETS	STA. 17+37.35	TO STA. 17+50.00
--------	-----------	----	--------	---------------	------------------

F.A.P. RTE. 317	SECTION 16W-1,RS-3	COUNTY FULTON	TOTAL SHEETS 347	SHEET NO. 337
ILLINOIS FED. AID PROJECT			CONTRACT NO. 88795	