


PROJECT NO. _____
 SURVEY NO. _____
 DATE _____
 DRAWN BY _____
 CHECKED BY _____
 DESIGNED BY _____
 PLOTTED BY _____
 TEMPLATE NO. _____
 AREAS CHECKED _____
 NO. _____

PROJECT NO. _____
 SURVEY NO. _____
 DATE _____
 DRAWN BY _____
 CHECKED BY _____
 DESIGNED BY _____
 PLOTTED BY _____
 TEMPLATE NO. _____
 AREAS CHECKED _____
 NO. _____

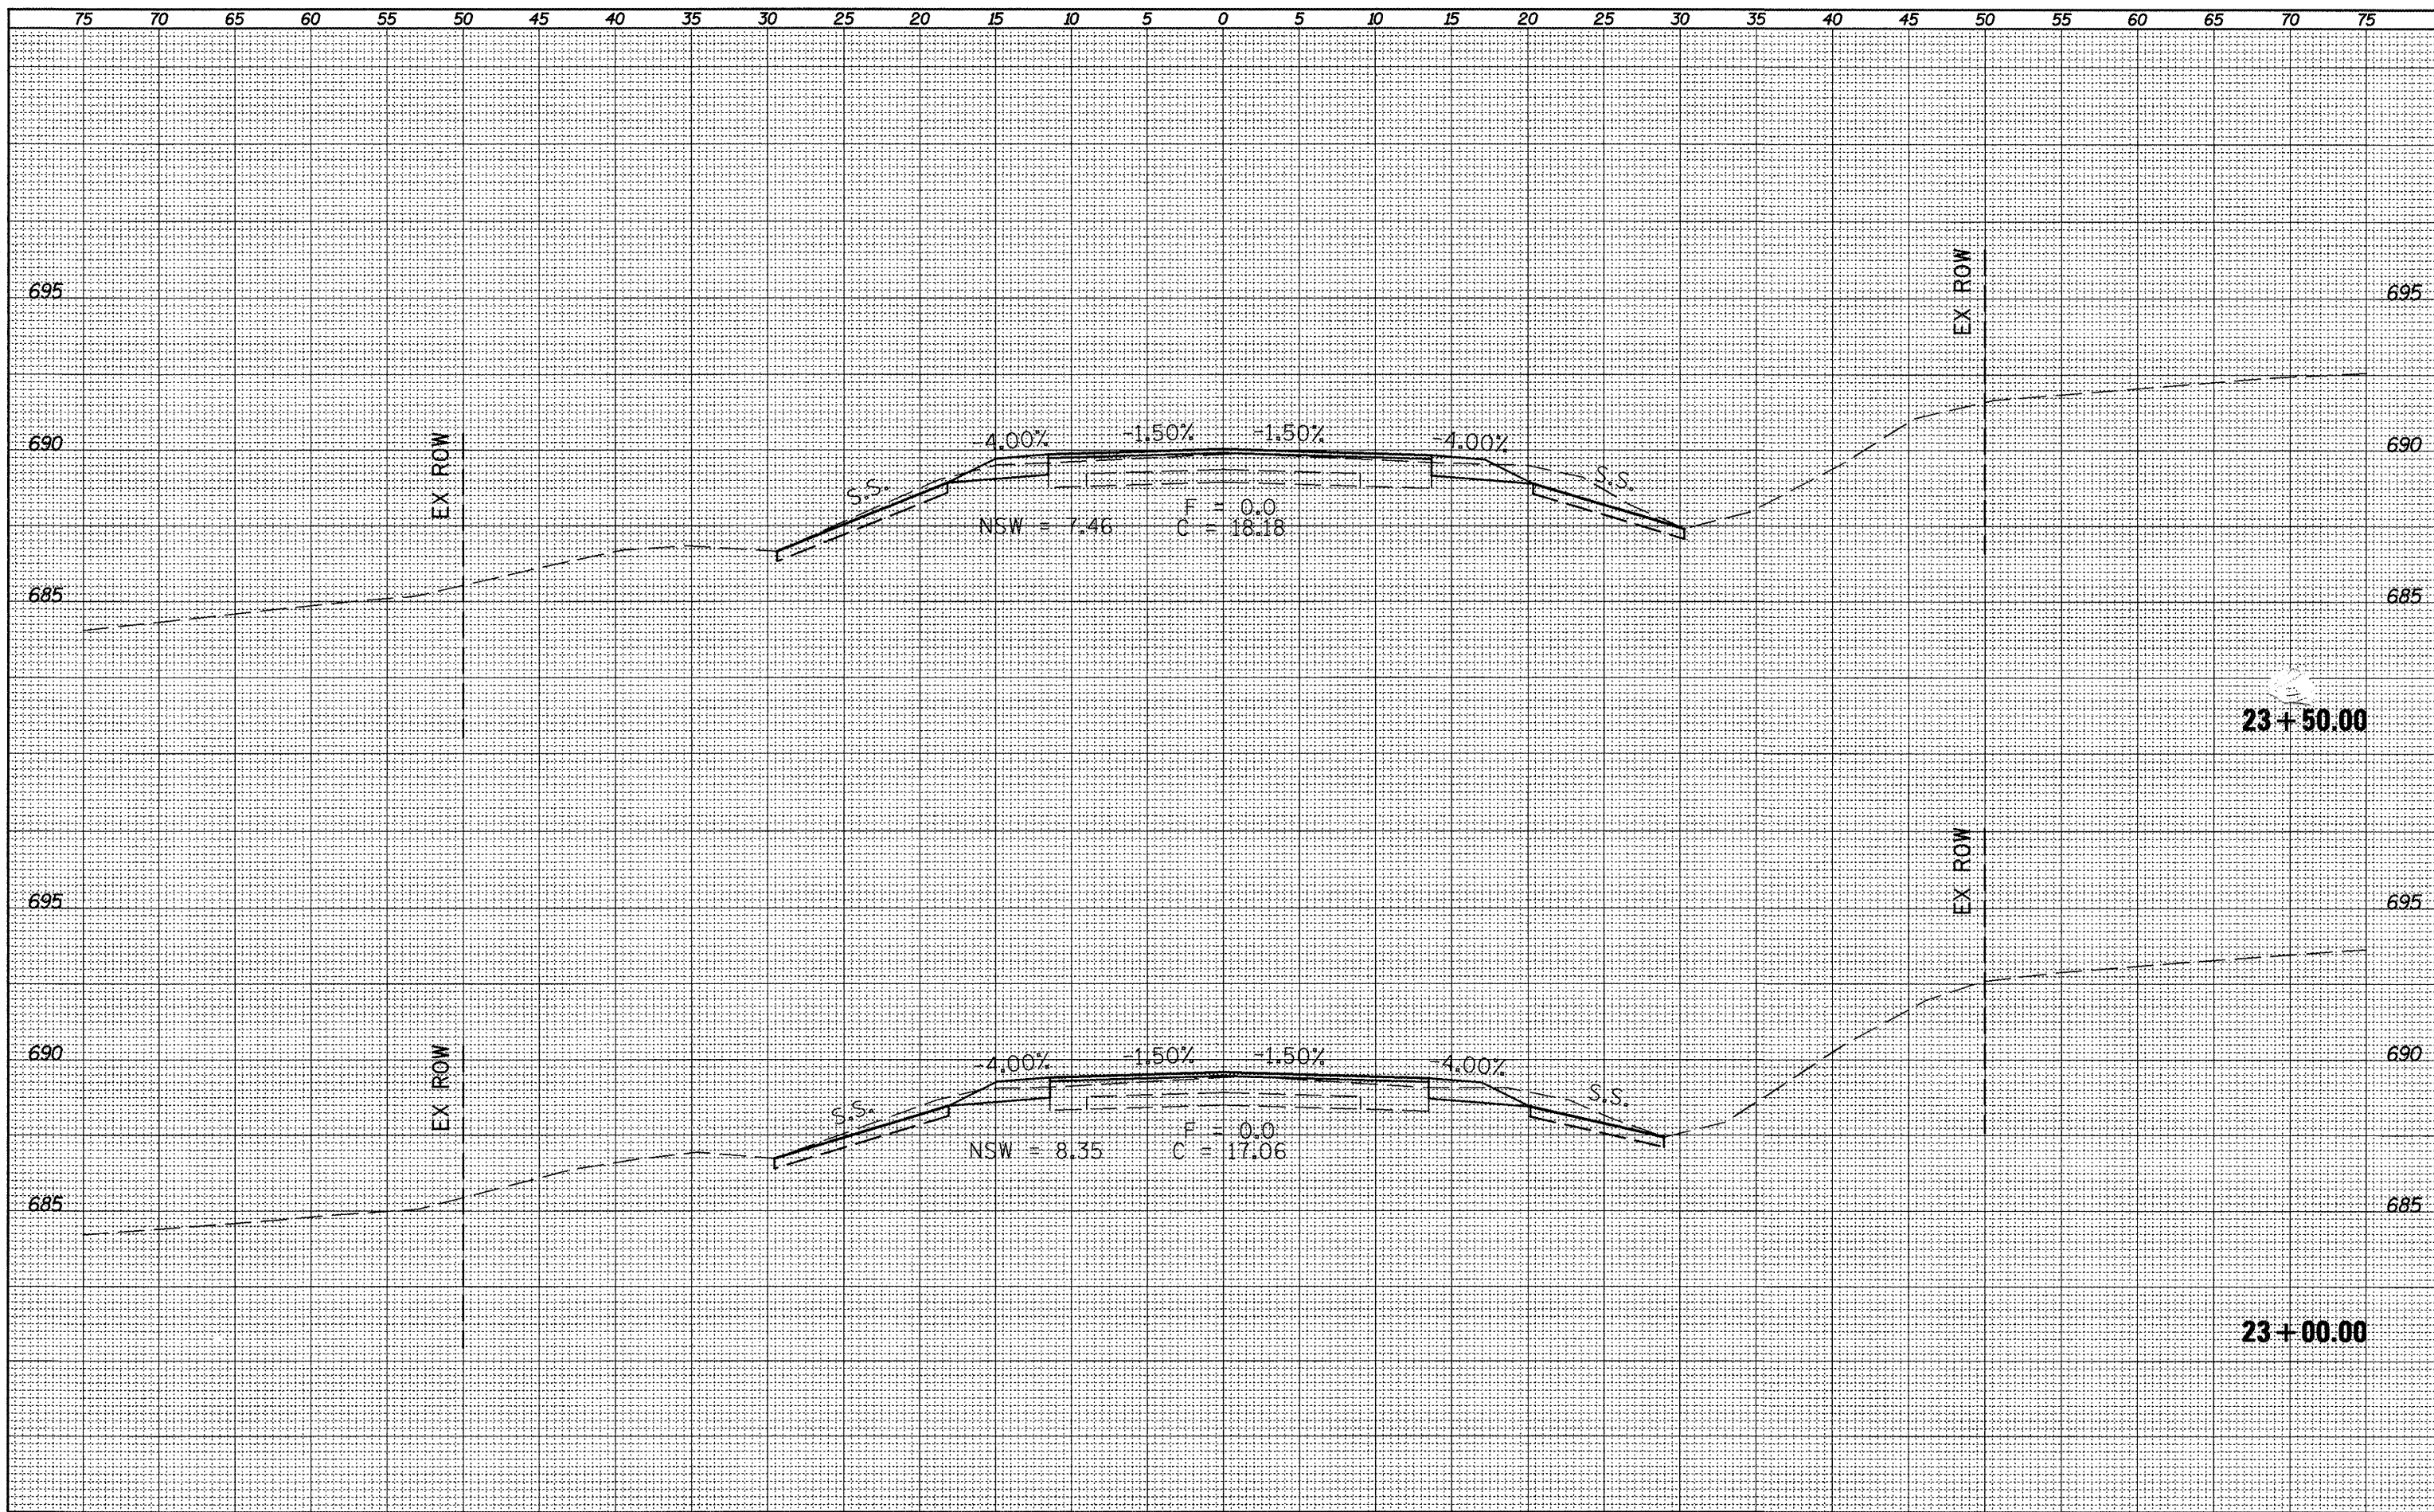

FILE NAME = xsect_sht.dgn	USER NAME = horstkj	DESIGNED -	REVISED -	STATE OF ILLINOIS DEPARTMENT OF TRANSPORTATION	CROSS SECTIONS			F.A.P. RTE. 317	SECTION 16W-1,RS-3	COUNTY FULTON	TOTAL SHEETS 347	SHEET NO. 346
	PLOT SCALE = 10.0457' / 1"	DRAWN -	REVISED -		SCALE:	SHEET NO.	OF	SHEETS	STA. 23+00.00	TO STA. 23+50.00	CONTRACT NO. 88795 <small>ILLINOIS FED. AID PROJECT</small>	
	PLOT DATE = 3/21/2012	CHECKED -	REVISED -									
		DATE -	REVISED -									