


NOTE BOOK TEMPLATE NO. AREAS CHECKED

NOTE BOOK TEMPLATE NO. AREAS CHECKED

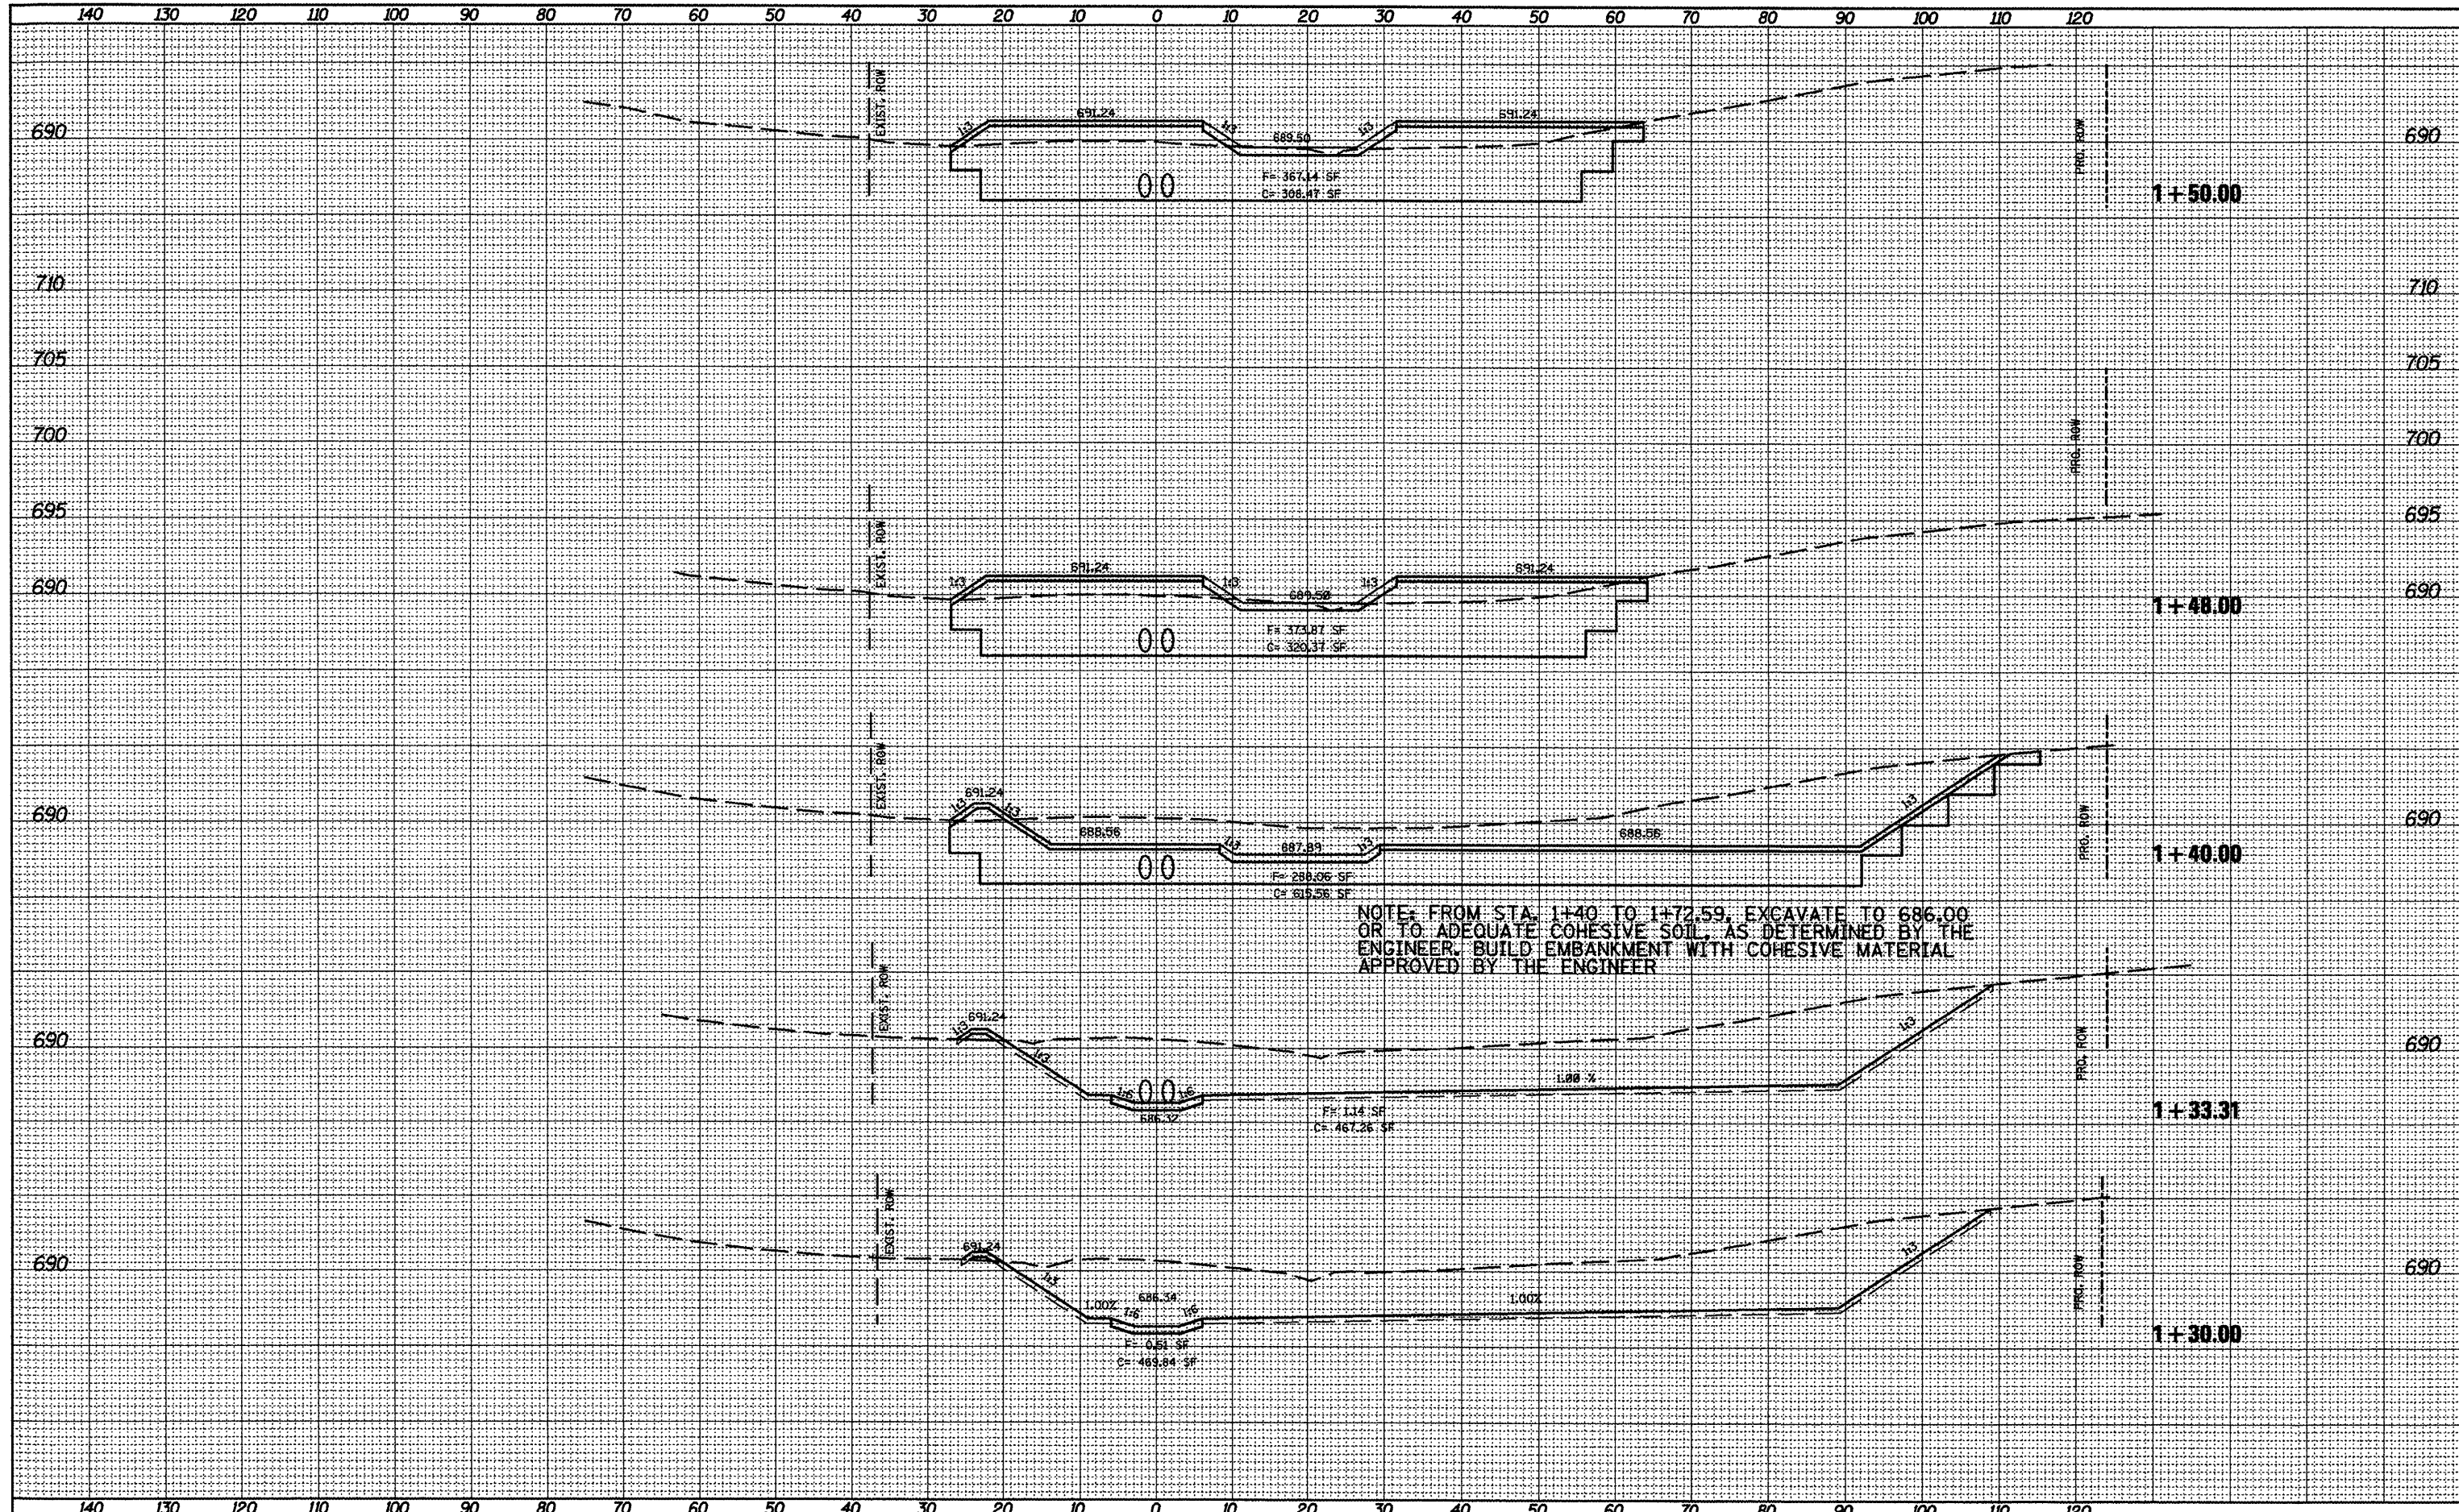

FILE NAME = xsec.dgn

USER NAME = horetkj

PLOT SCALE = 20.0913' / 1" = 20.0913

PLOT DATE = 4/5/2012

DESIGNED -	REVISED -
DRAWN -	REVISED -
CHECKED -	REVISED -
DATE -	REVISED -

STATE OF ILLINOIS
DEPARTMENT OF TRANSPORTATION

SCALE: SHEET OF SHEETS STA. 1+30.00 TO STA. 1+50.00

DETENTION BASIN
CROSS SECTIONS

F.A.P. RTE. NO. 317	SECTION 16W-1, RS-3	COUNTY FULTON	TOTAL SHEETS 347	SHEET NO. 347B
CONTRACT NO. 88795				
ILLINOIS FED. AID PROJECT				