
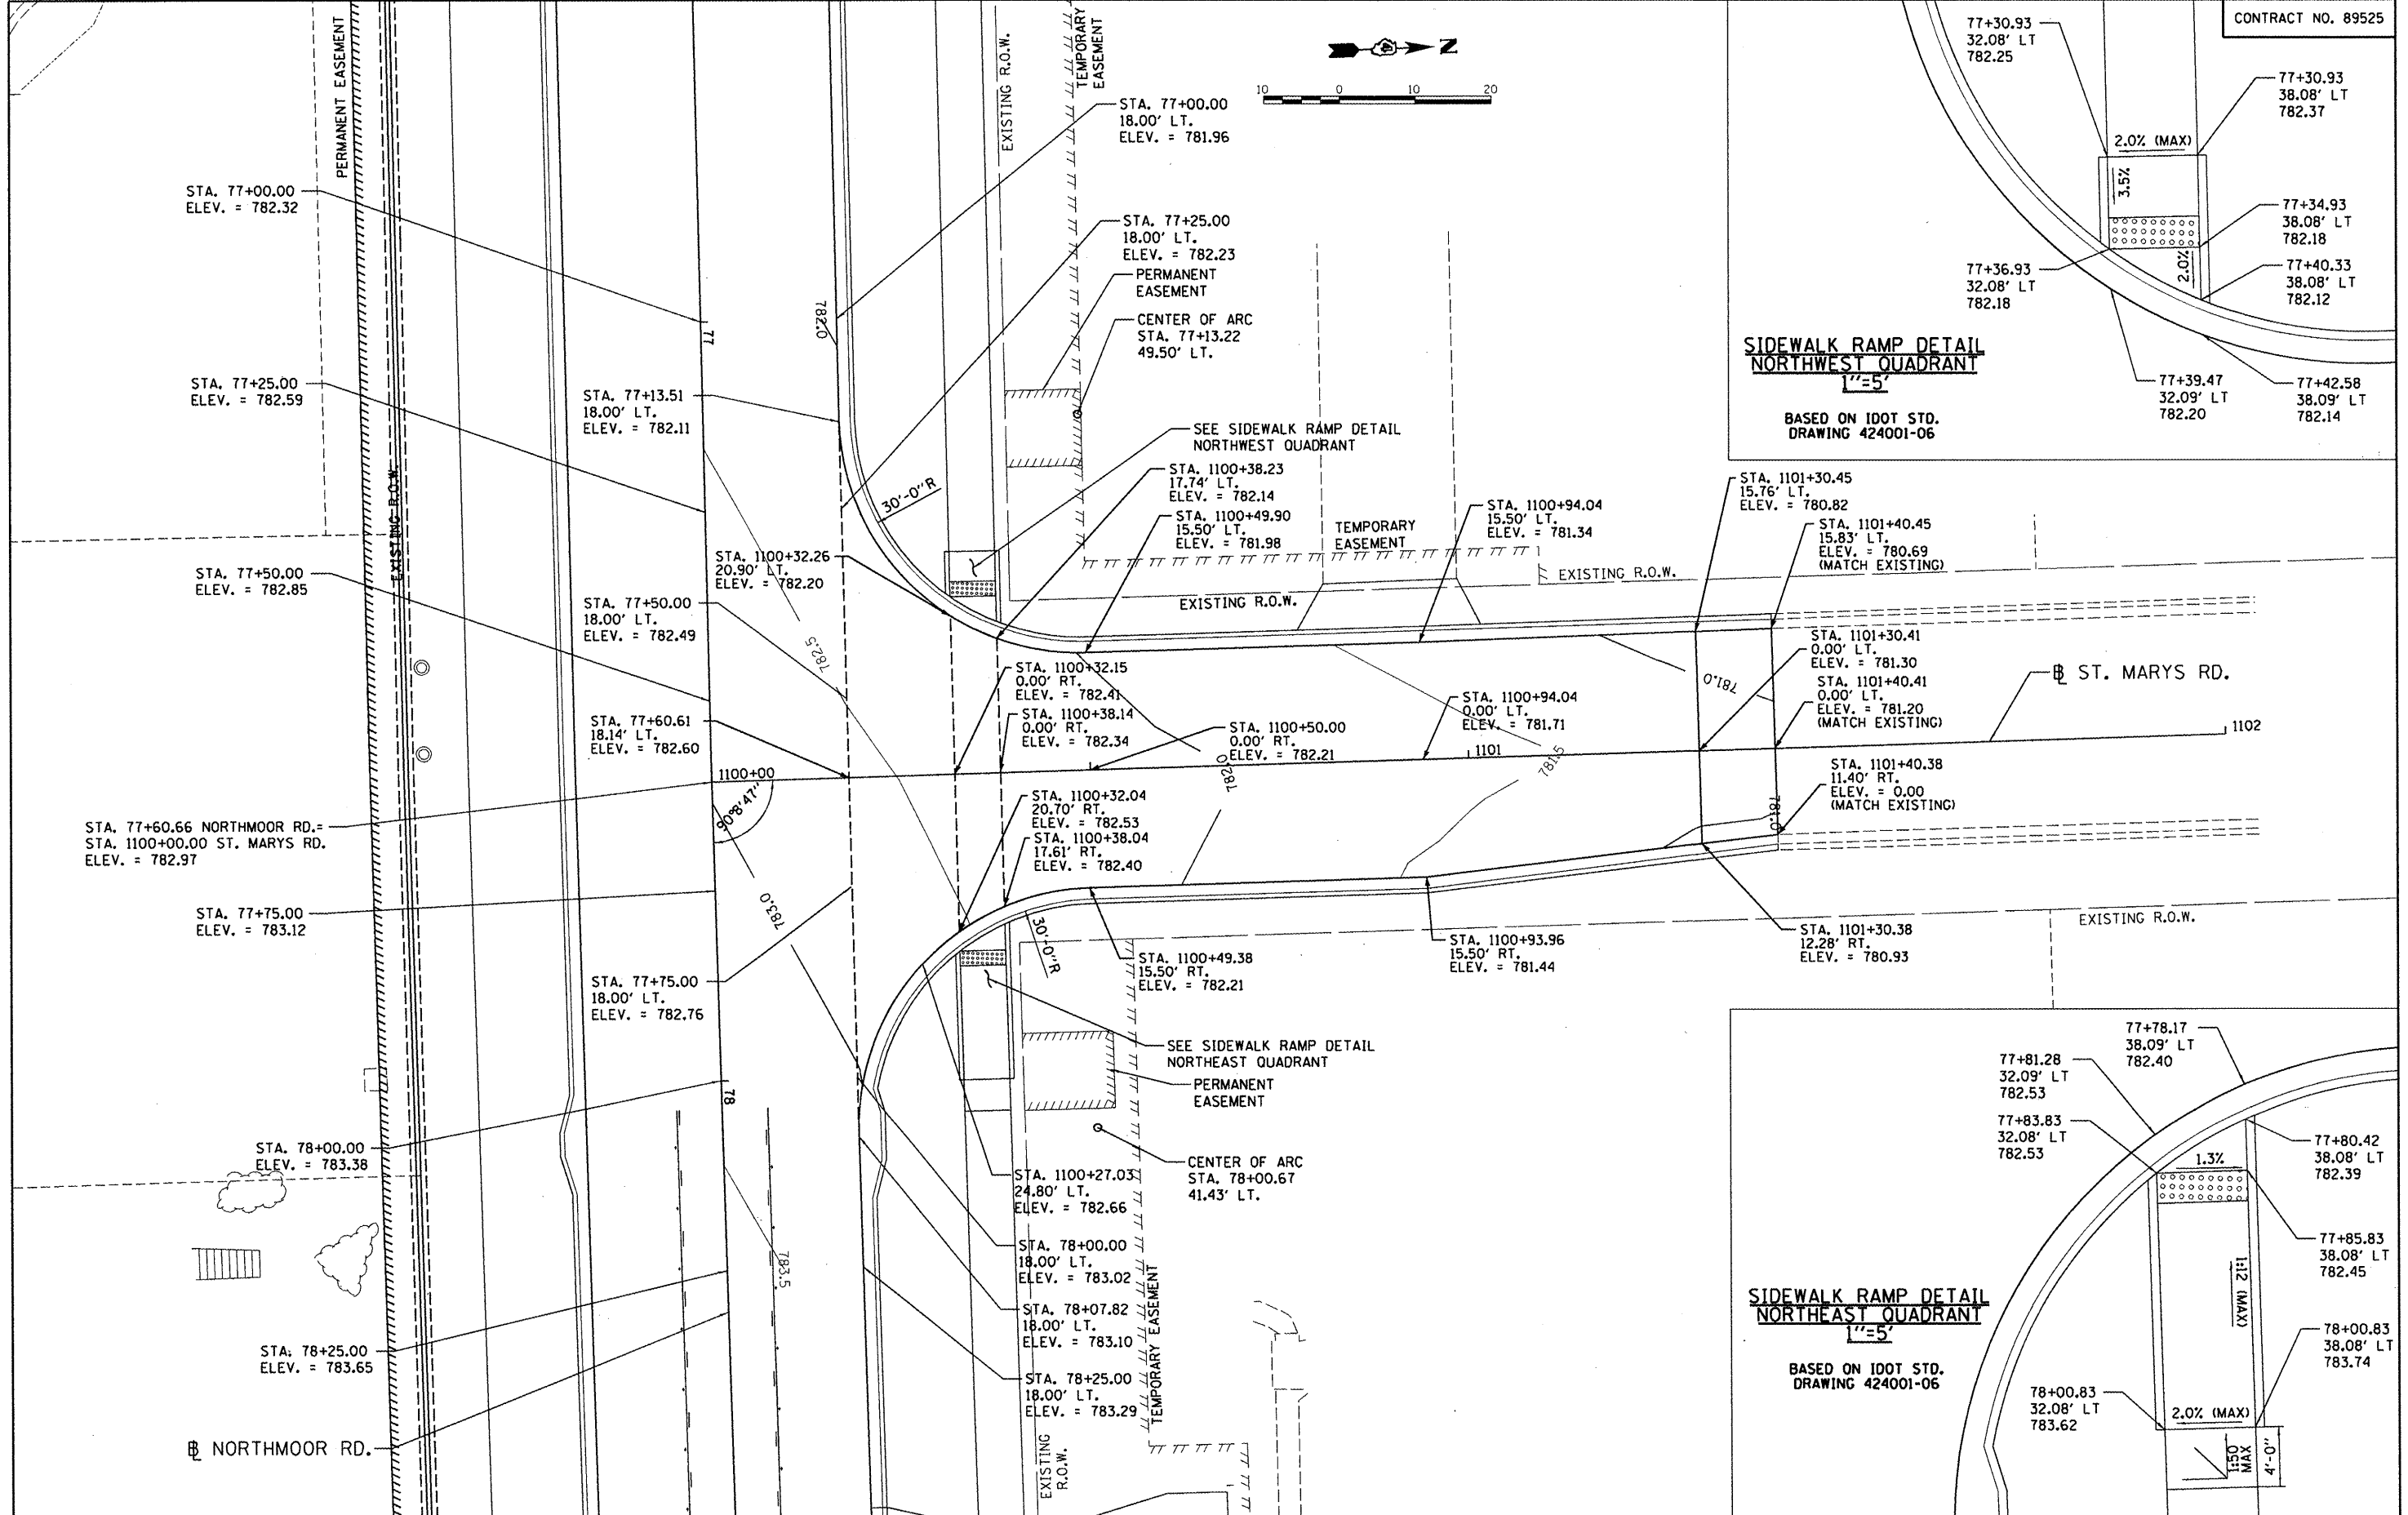


CONTRACT NO. 89525

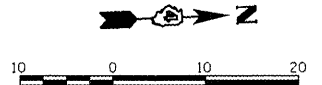

**SIDEWALK RAMP DETAIL  
NORTHWEST QUADRANT**  
1"=5'

BASED ON IDOT STD.  
DRAWING 424001-06

**SIDEWALK RAMP DETAIL  
NORTHEAST QUADRANT**  
1"=5'

BASED ON IDOT STD.  
DRAWING 424001-06

© Copyright Hanson Professional Services Inc. 2012  
**HANSON**  
Hanson Professional Services Inc.

FILE NAME =	USER NAME =
1:\09\Jobs\09L\027\ACRADD\Road\Sheet\0-4\int.dgn	dawso00878
PLOT SCALE = 20.0000' / in.	
PLOT DATE = 04/09/2012	

DESIGNED -	DLC	REVISED -	
DRAWN -	DLC	REVISED -	
CHECKED -	MGD	REVISED -	
DATE -	03/27/12	REVISED -	

DESIGNED -	DLC	REVISED -	
DRAWN -	DLC	REVISED -	
CHECKED -	MGD	REVISED -	
DATE -	03/27/12	REVISED -	

**STATE OF ILLINOIS  
DEPARTMENT OF TRANSPORTATION**

**NORTHMOOR ROAD STAGE 2 IMPROVEMENT  
ST. MARYS RD. - INTERSECTION DETAIL PLAN**

F.A.U. RTE.	SECTION	COUNTY	TOTAL SHEETS	SHEET NO.
6647	05-00302-01-PV	PEORIA	125	41
FED. ROAD DIST. NO.	ILLINOIS FED. AID PROJECT	CONTRACT NO. 89525		
11-00047-03-PV	M-5093(137)			

SCALE: 1"=10' SHEET NO. OF SHEETS STA. TO STA.