


FINAL SURVEY	BY	DATE
SURVEYED		
PLANNED		
NOTE BOOK		
AREAS CHECKED		
NO.		

ORIGINAL SURVEY	BY	DATE
SURVEYED		
PLANNED		
NOTE BOOK		
AREAS CHECKED		
NO.		

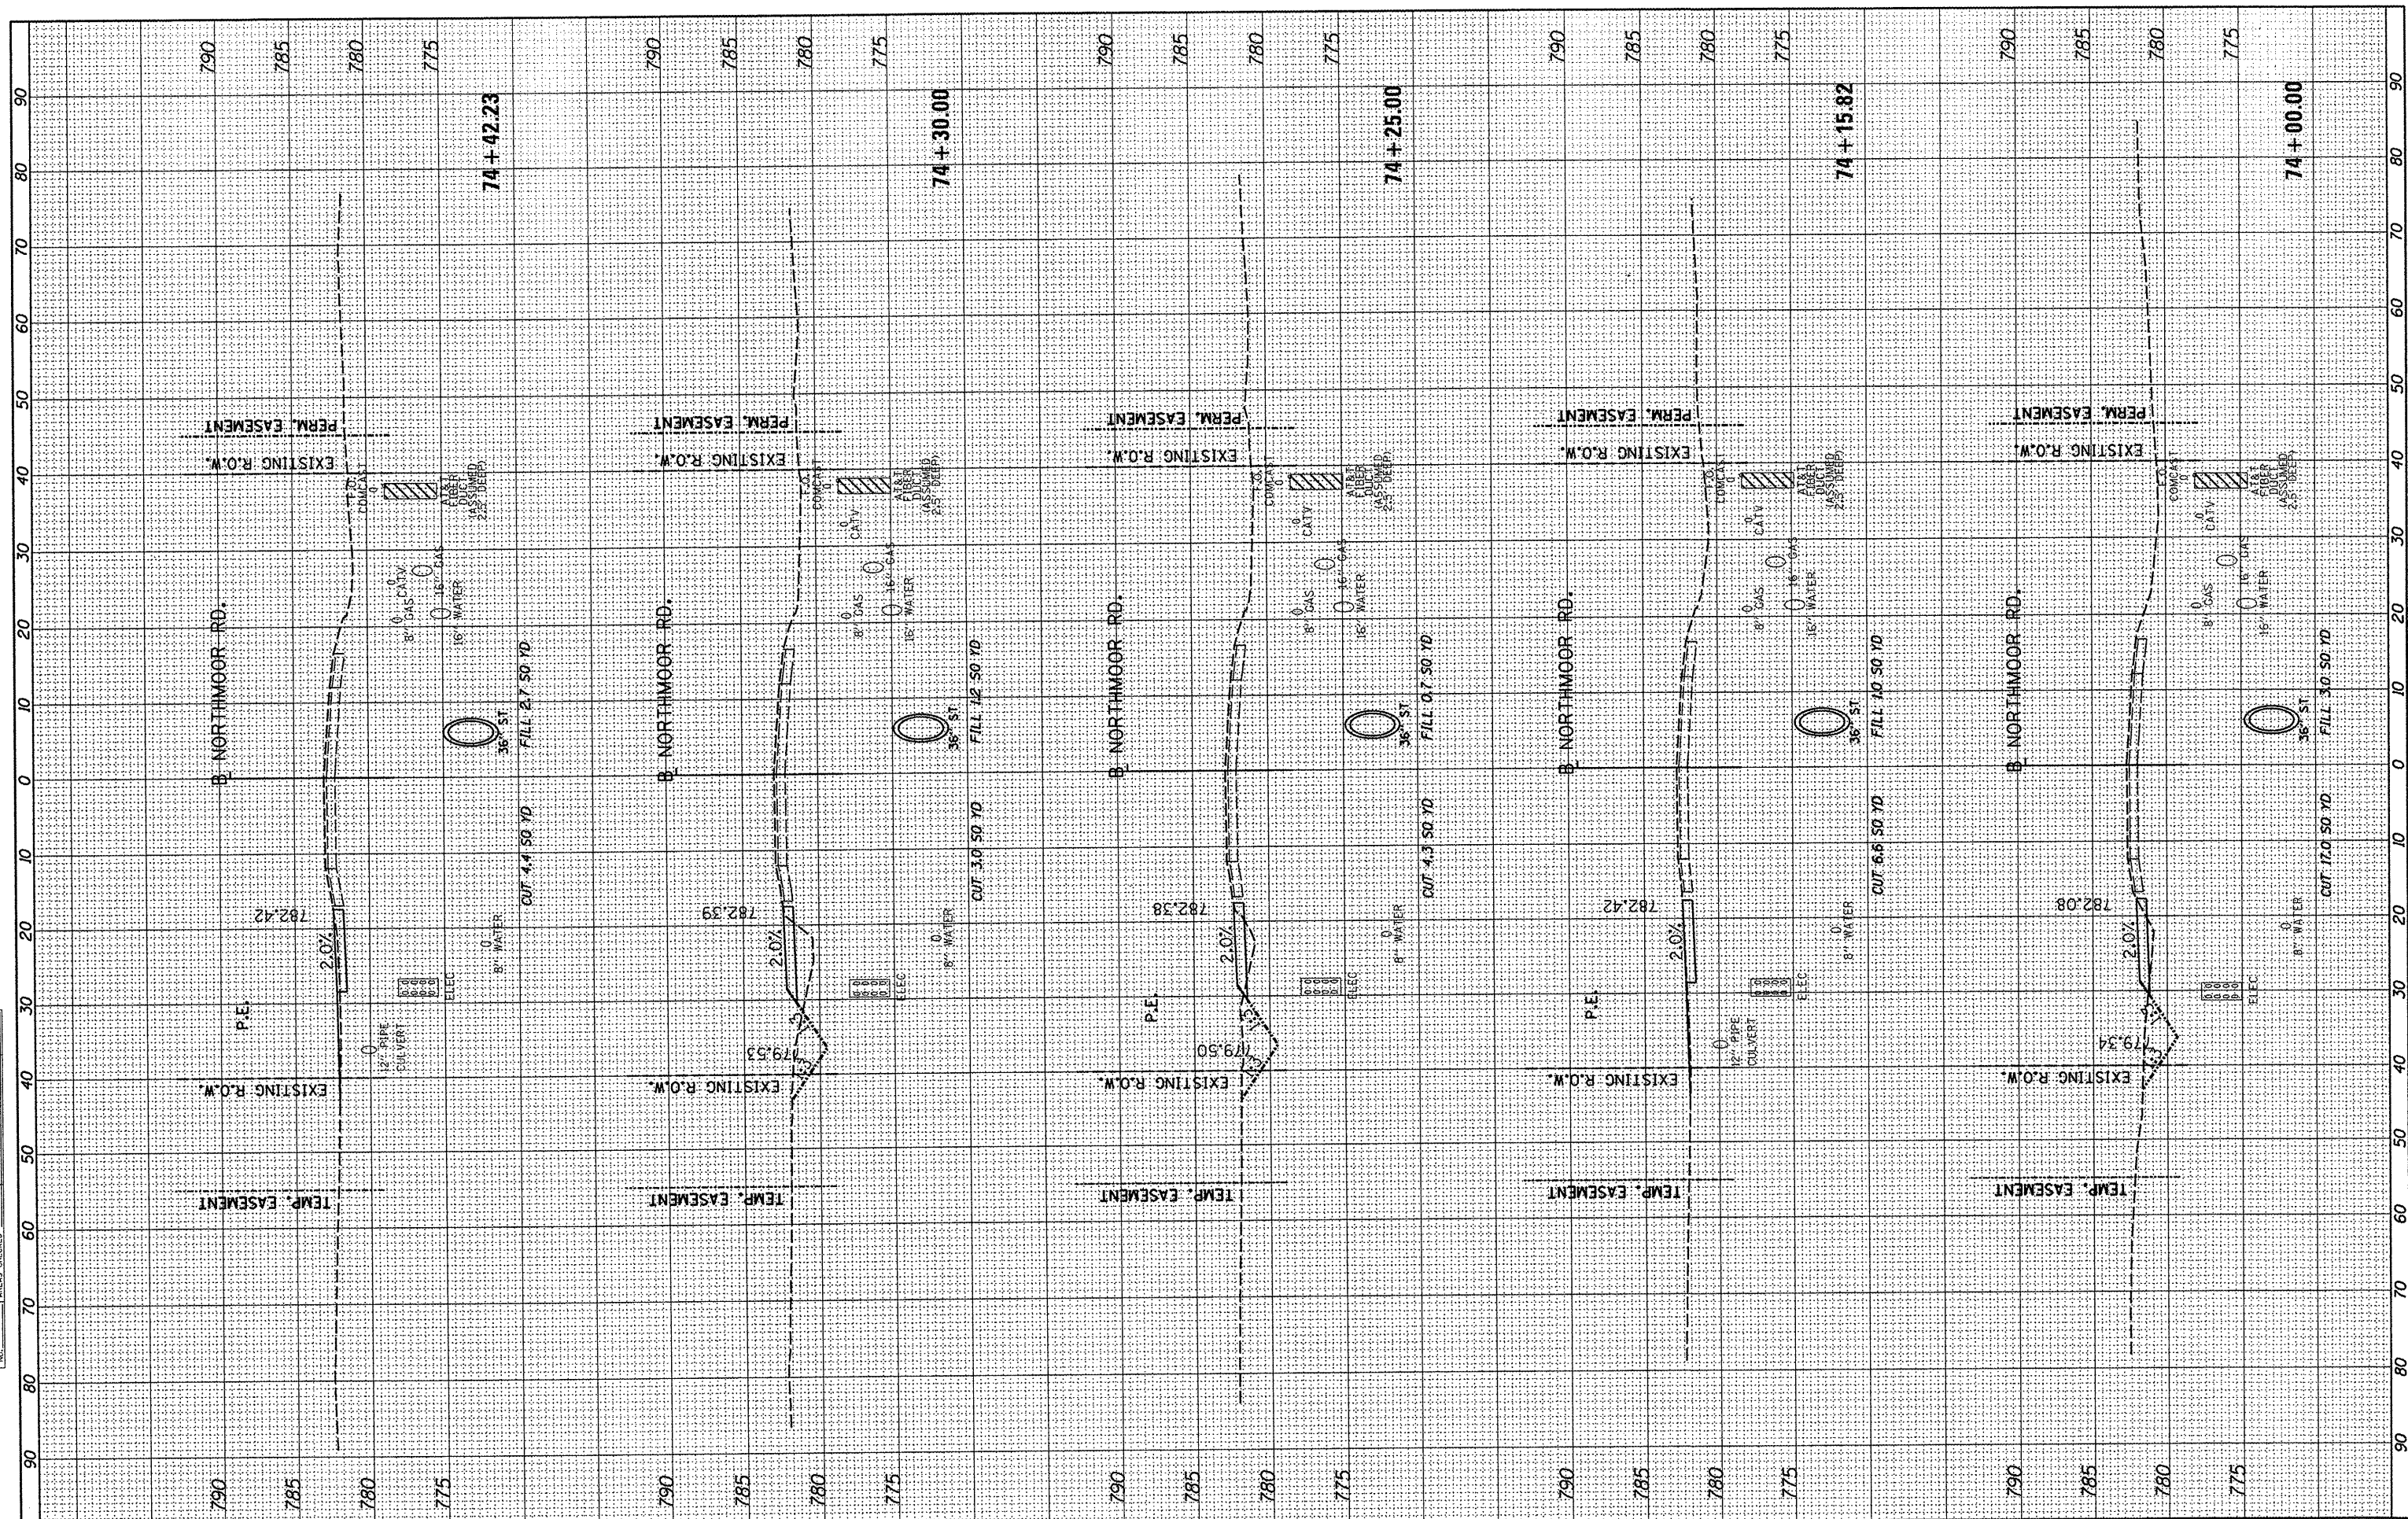

FILE NAME = I:\09\Jobs\09\0027A\CADD\Road\Mode\IE\Current\07-2206-2-S-X\Sections\T56.dgn	USER NAME = dxxxx00978	DESIGNED - LC	REVISED -	<b>STATE OF ILLINOIS</b> <b>DEPARTMENT OF TRANSPORTATION</b> <b>NORTHMOOR ROAD SUGGESTED CONSTRUCTION STAGING</b> <b>CROSS SECTIONS - STAGE 1A</b> SCALE: 1"=5'V:10'H SHEET 2 OF 15 SHEETS STA. 74+00.00 TO STA. 74+42.23	F.A. RTE. 6647	SECTION 05-00302-01-PV	COUNTY PEORIA	TOTAL SHEETS 125	SHEET NO. 82
PLOT SCALE = 20.0000' / in.	CHECKED - RB	REVISED -	REVISED -		11-00047-03-PV	CONTRACT NO. 89525	ILLINOIS FED. AID PROJECT M-5093 (137)		
PLOT DATE = 04/02/2012	DATE - 03/27/12	REVISED -	REVISED -						