


FINAL SURVEY	BY	DATE
SURVEYED		
PLOTTED		
NOTE BOOK		
AREAS CHECKED		
NO.		

ORIGINAL SURVEY	BY	DATE
SURVEYED		
PLOTTED		
NOTE BOOK		
AREAS CHECKED		
NO.		

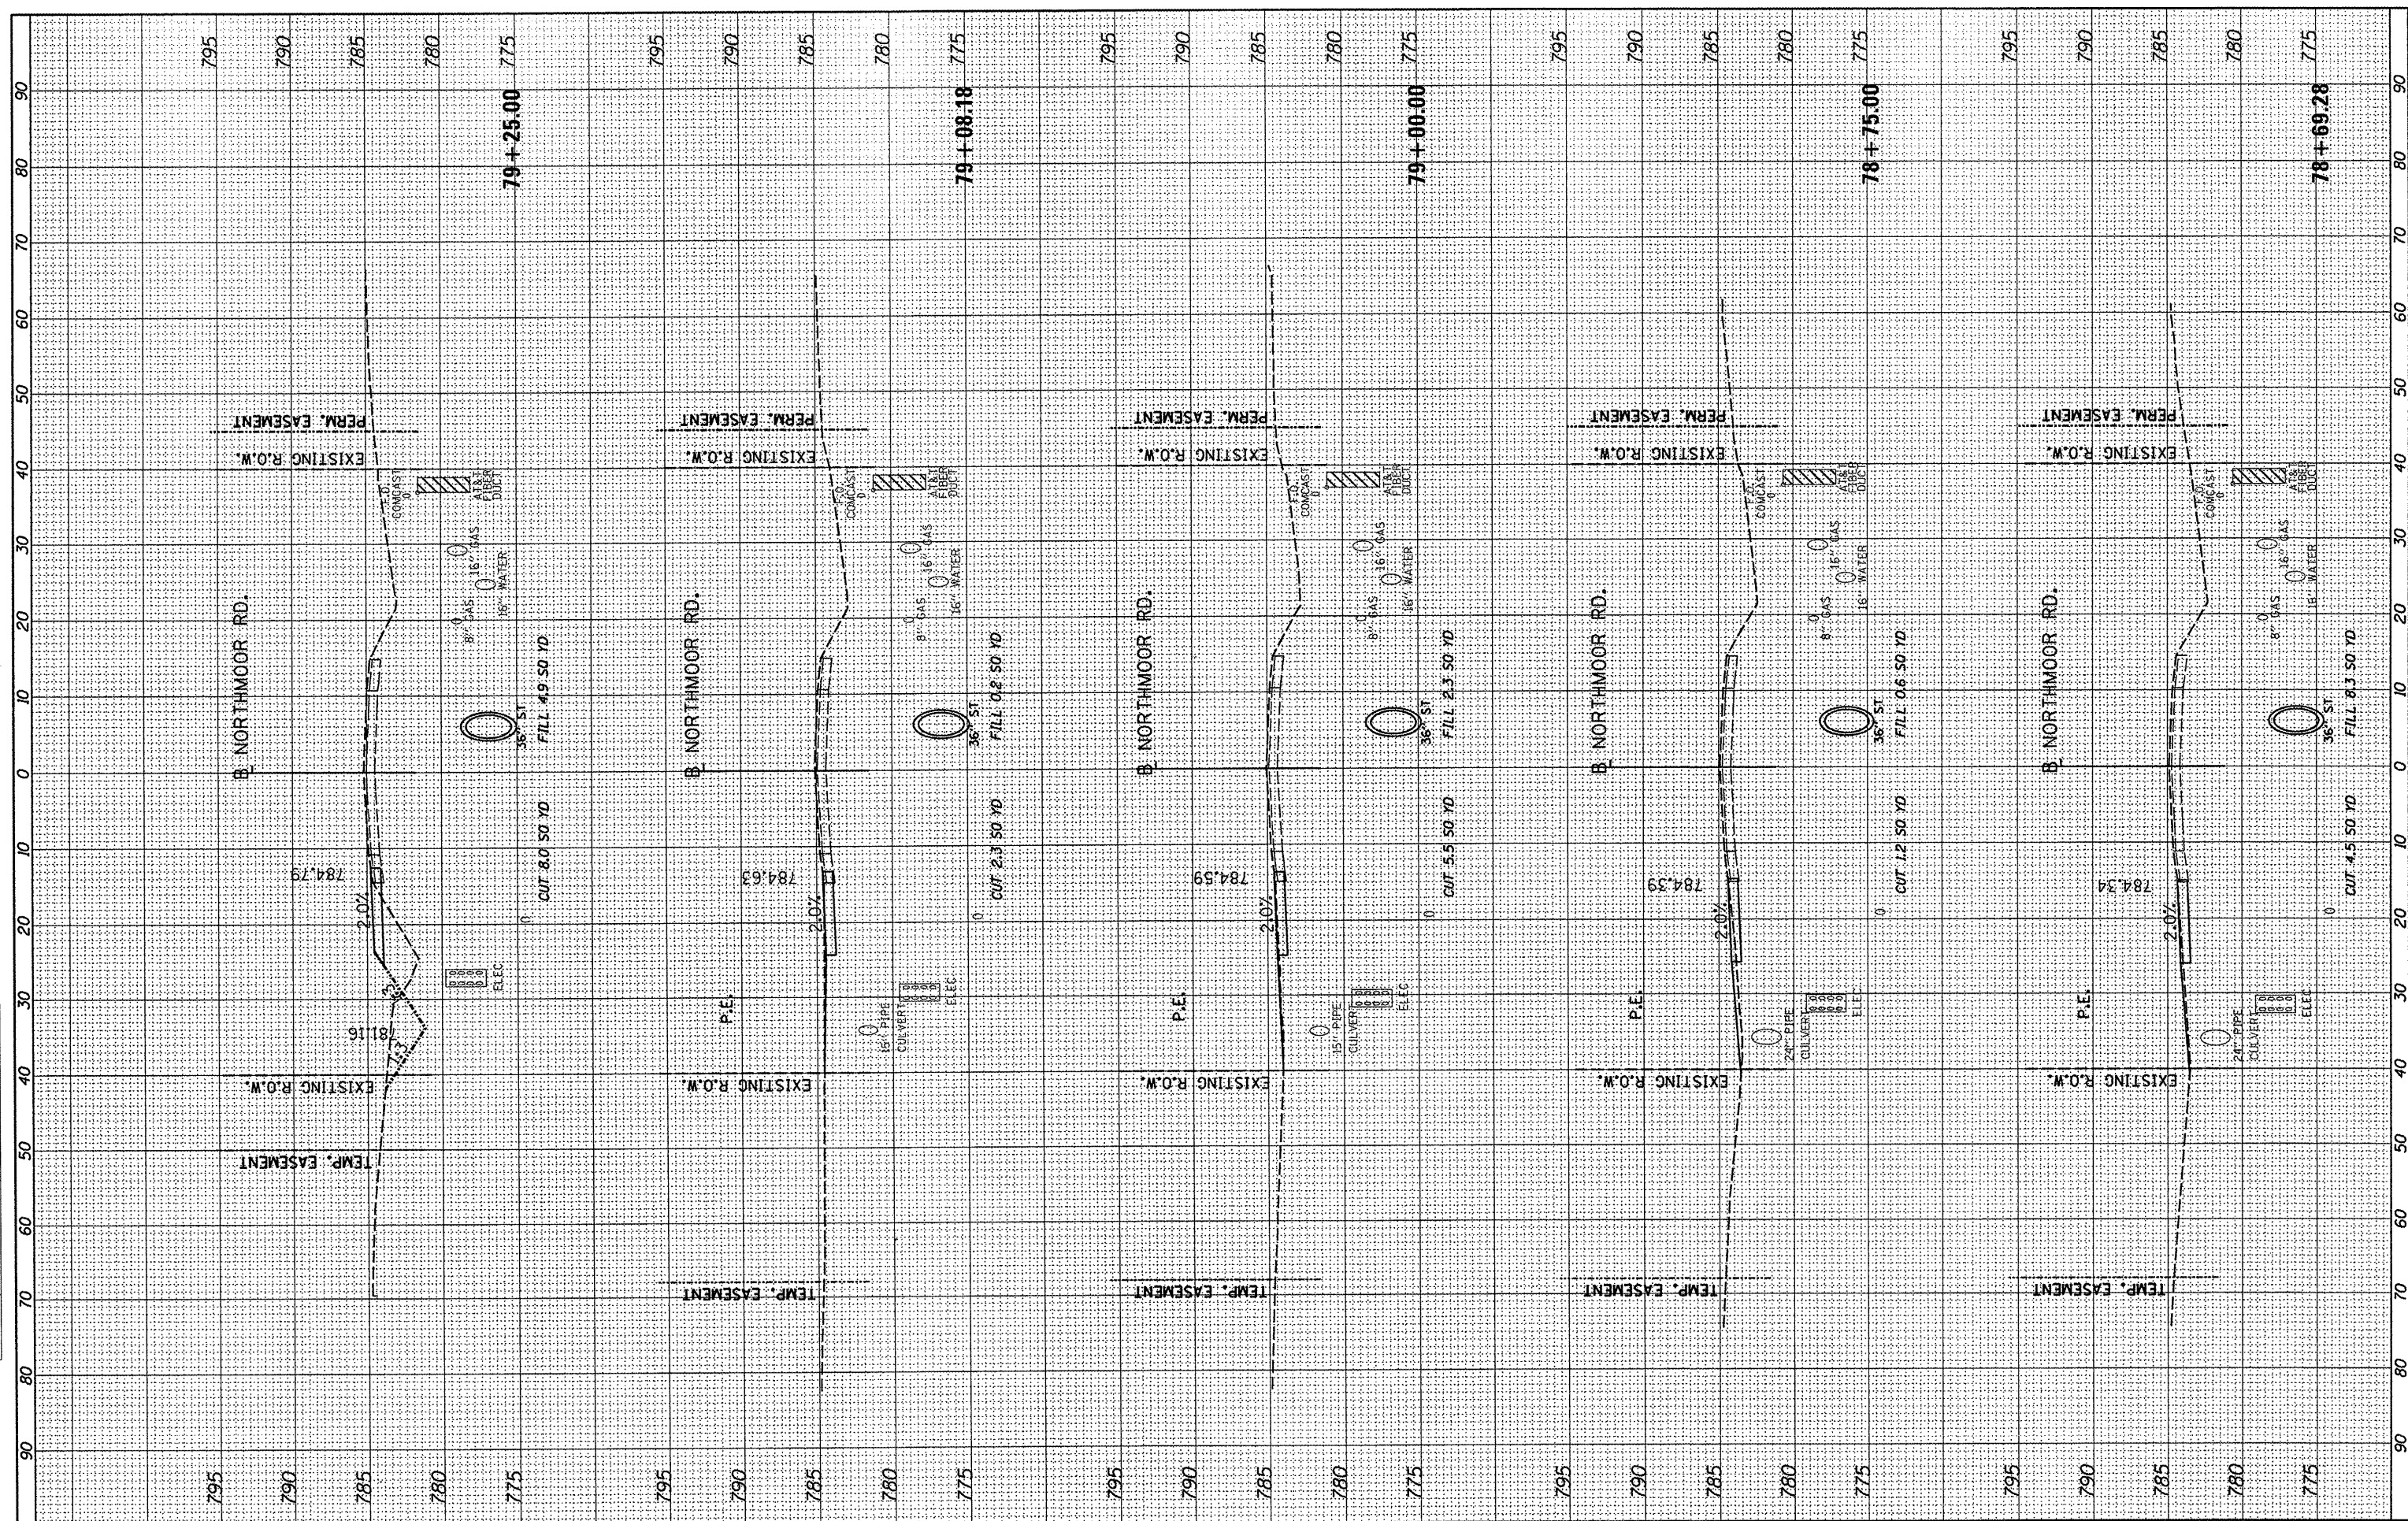

FILE NAME = I:\09Jobs\09L0027A\CADD\Road\Model\IE\Current\07\_2206-2-S-XSectionsTSG.dgn  
 USER NAME = daws00878  
 PLOT SCALE = 20.0000' / 1" =  
 PLOT DATE = 04/02/2012

DESIGNED - LC	REVISED -
DRAWN - LC	REVISED -
CHECKED - RB	REVISED -
DATE - 03/27/12	REVISED -

**STATE OF ILLINOIS  
DEPARTMENT OF TRANSPORTATION**

**NORTHMOOR ROAD SUGGESTED CONSTRUCTION STAGING  
CROSS SECTIONS - STAGE 1A**

SCALE: 1"=5'x10'H SHEET 8 OF 15 SHEETS STA. 78+69.28 TO STA. 79+25.00

F.A. RTE.	SECTION	COUNTY	TOTAL SHEETS	SHEET NO.
6647	05-00302-01-PV	PEORIA	125	88
	11-00047-03-PV			CONTRACT NO. 89525
				ILLINOIS FED. AID PROJECT M-5093 (131)