


FINAL SURVEY	CONVERTED	BY	DATE
NOTE BOOK	PLOTTED		
AREAS	TEMPLATE		
CHECKED	AREAS		

ORIGINAL SURVEY	DATE
NOTE BOOK	
AREAS	
CHECKED	

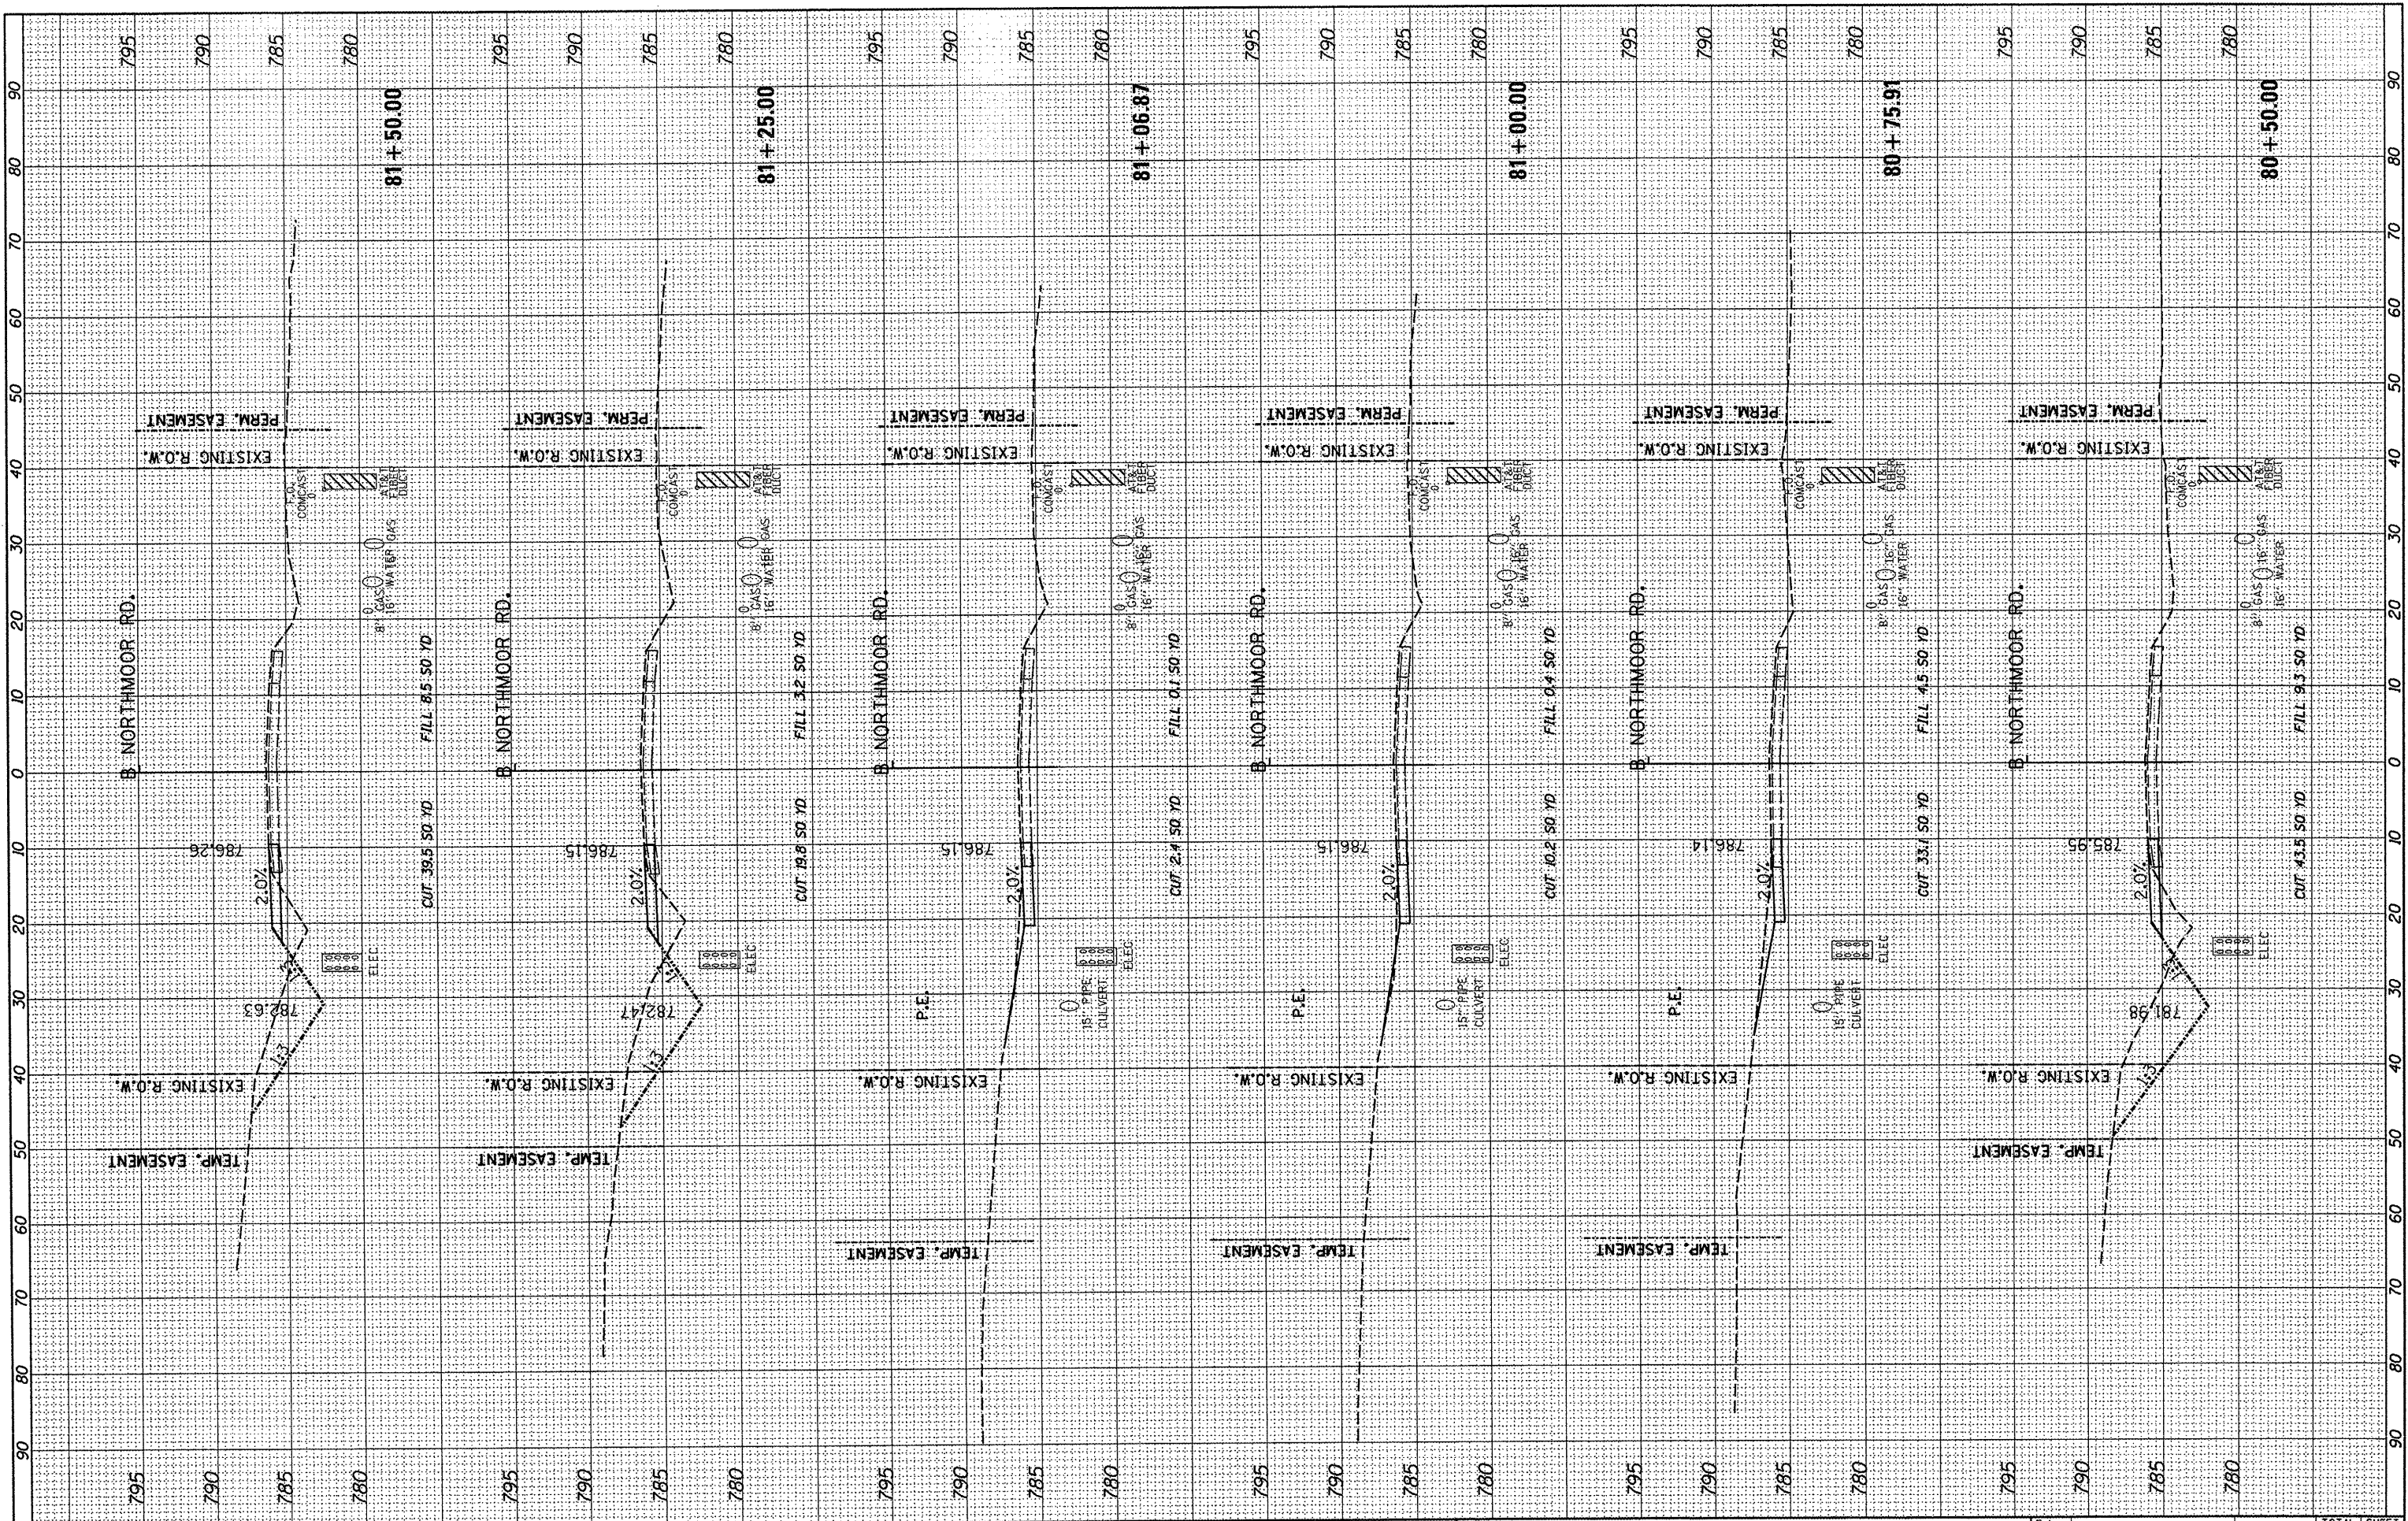

FILE NAME = i:\09Jobs\09L0027A\CADD\Road\Model\IE\Current\07\_2206-2,5-X\SectionsTSG.dgn  
 USER NAME = daws00078  
 DESIGNED - LC  
 DRAWN - LC  
 CHECKED - RB  
 DATE - 03/27/12

REVISIONS:  
 REVISED -  
 REVISED -  
 REVISED -  
 REVISED -

**STATE OF ILLINOIS**  
**DEPARTMENT OF TRANSPORTATION**

**NORTHMOOR ROAD SUGGESTED CONSTRUCTION STAGING**  
**CROSS SECTIONS - STAGE 1A**  
 SCALE: 1"=5'x10'H SHEET 10 OF 15 SHEETS STA. 80+50.00 TO STA. 81+50.00

F.A. RTE.	SECTION	COUNTY	TOTAL SHEETS	SHEET NO.
6647	05-00302-01-PV	PEORIA	125	90
11-00047-03-PV		CONTRACT NO. 89525		
ILLINOIS FED. AID PROJECT M-5093 (137)				