


FINAL SURVEY	SURVEYED	BY	DATE
NOTE BOOK NO.	PLOTTED		
	TEMPLATE		
	AREAS		
	CHECKED		

ORIGINAL SURVEY	SURVEYED	BY	DATE
NOTE BOOK NO.	PLOTTED		
	TEMPLATE		
	AREAS		
	CHECKED		

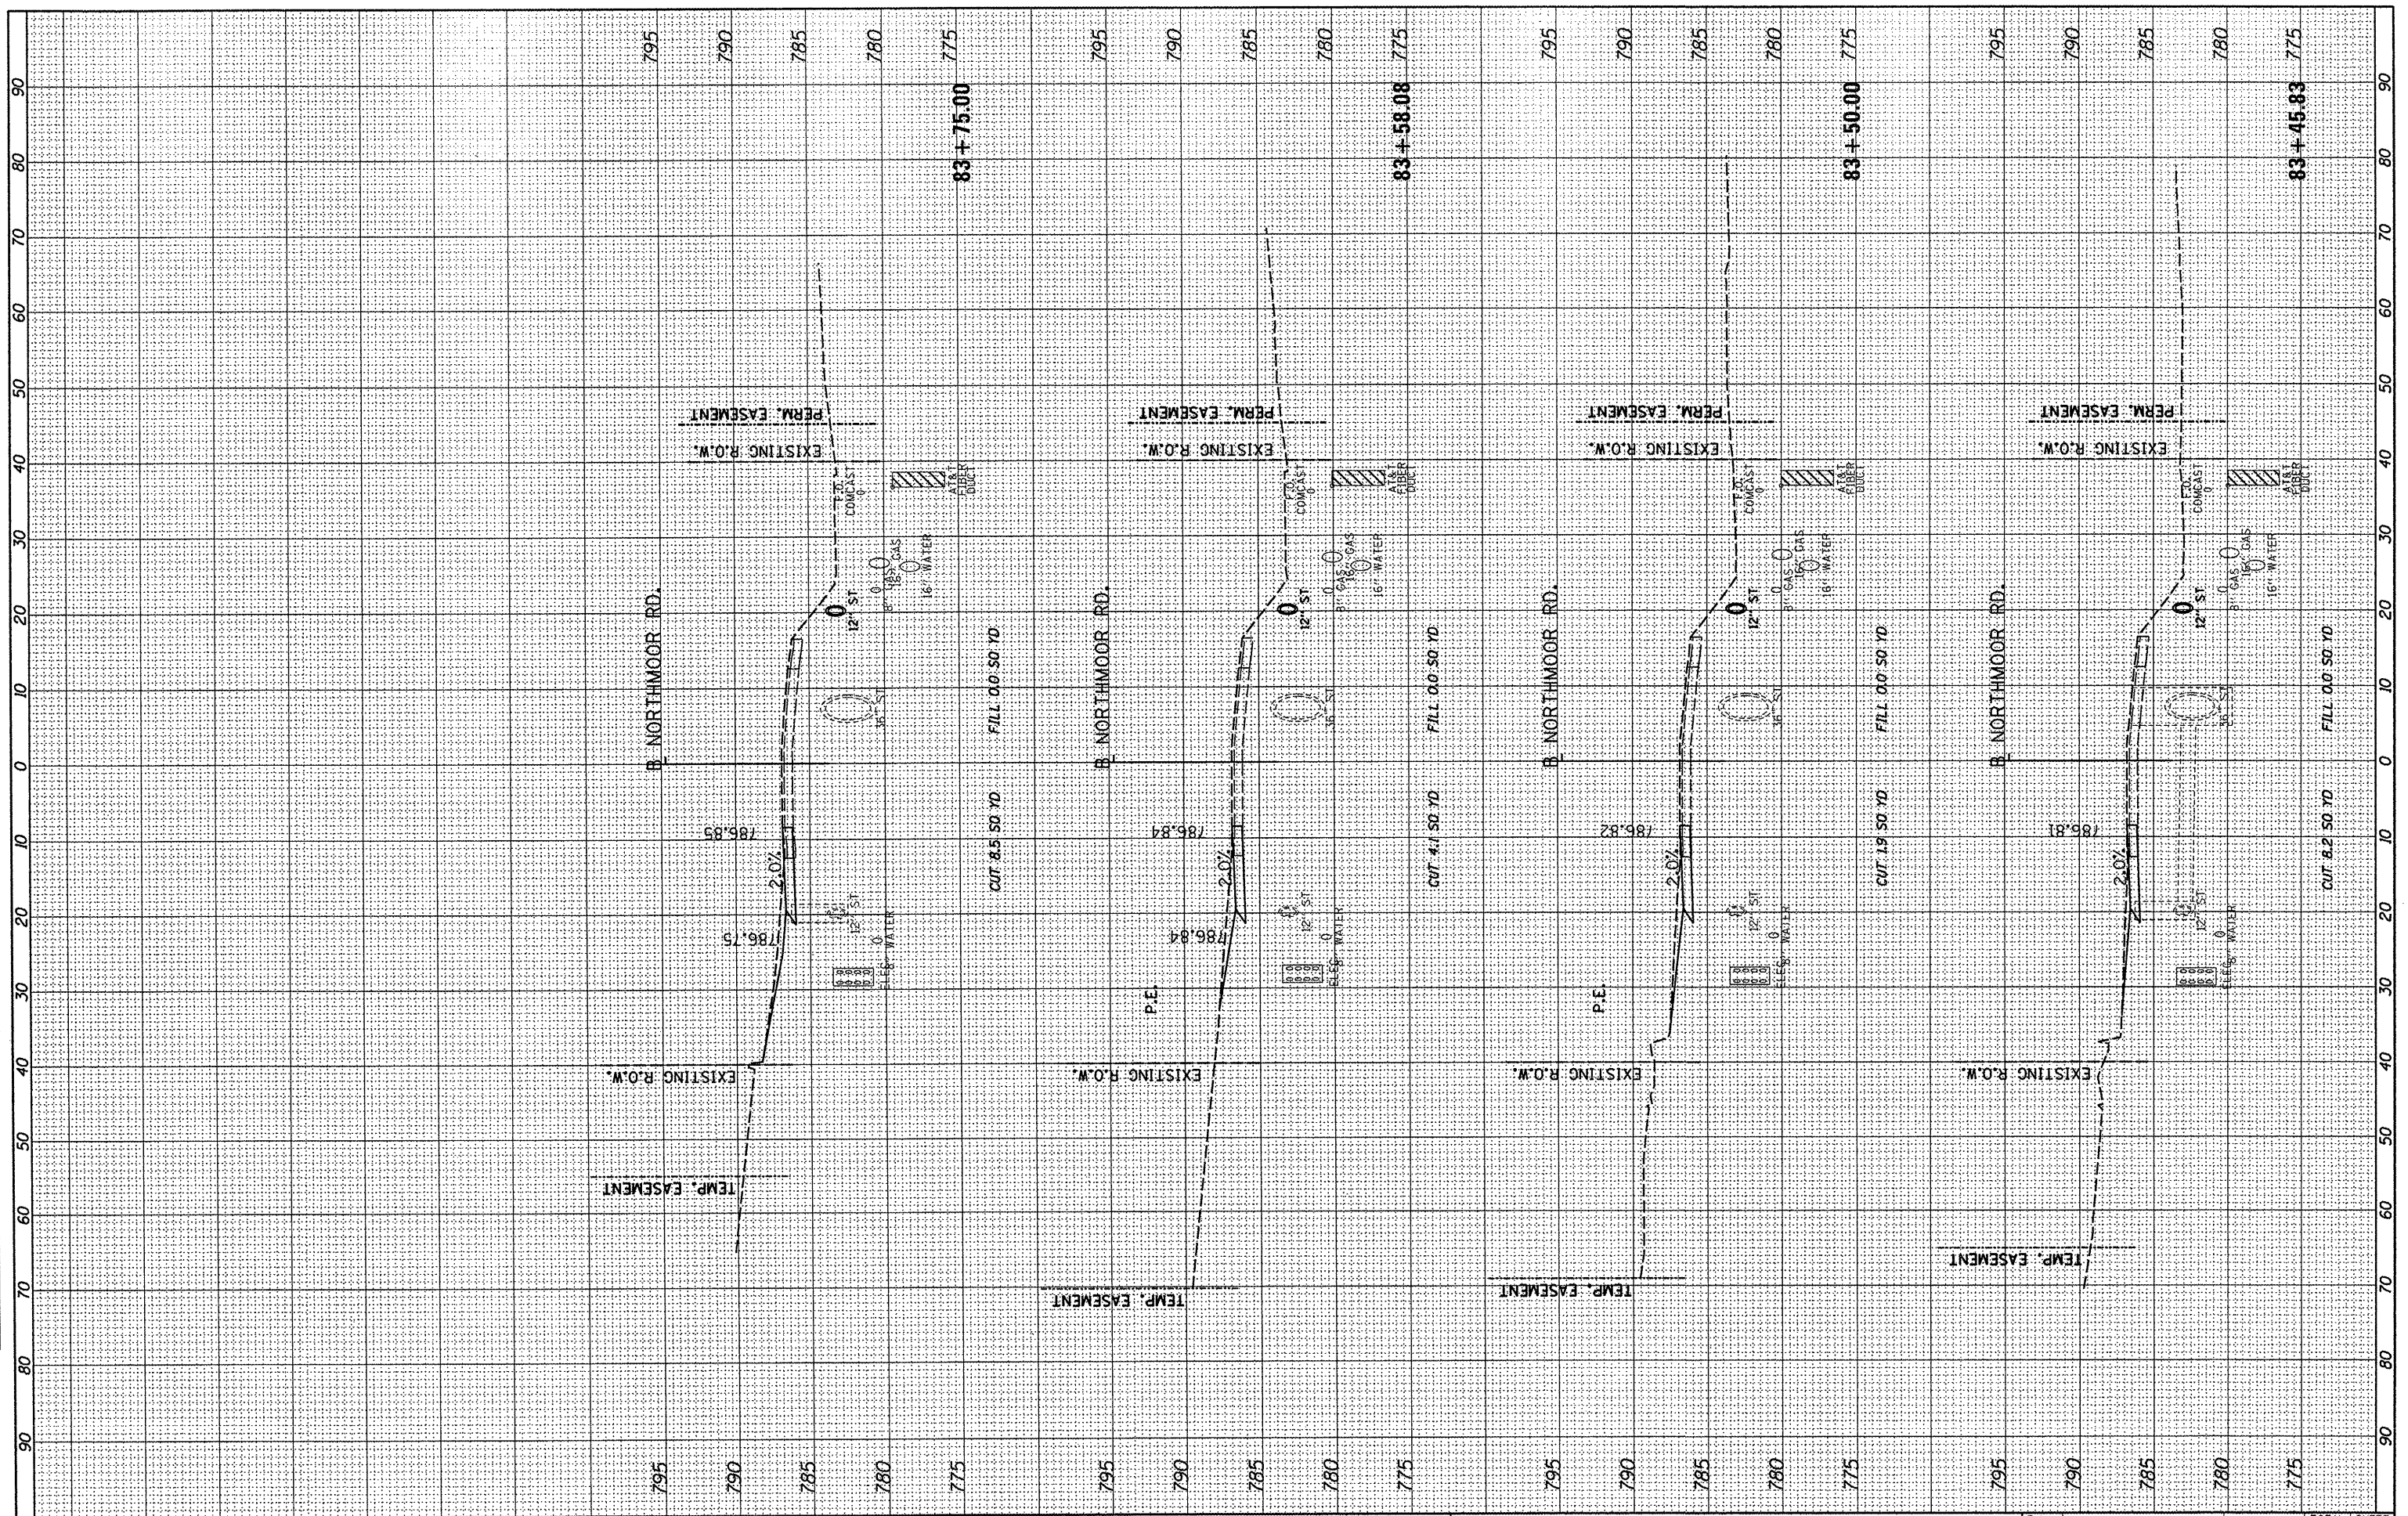

FILE NAME = I:\09\Jobs\09L\0227A\CADD\Road\Model\IE\Current
 USER NAME = dawso0087B
 PLOT SCALE = 20.0000' / 1"
 PLOT DATE = 04/02/2012

DESIGNED - LC
 DRAWN - LC
 CHECKED - RB
 DATE - 03/27/12

REVISED -
 REVISED -
 REVISED -
 REVISED -

**STATE OF ILLINOIS
 DEPARTMENT OF TRANSPORTATION**

**NORTHMOOR ROAD SUGGESTED CONSTRUCTION STAGING
 CROSS SECTIONS - STAGE 1A**

SCALE: 1"=5'V:10'H SHEET 13 OF 15 SHEETS STA. 83+45.83 TO STA. 83+75.00

F.A. RTE.	SECTION	COUNTY	TOTAL SHEETS	SHEET NO.
6647	05-00302-01-PV	PEORIA	125	93
	11-00047-03-PV			
				CONTRACT NO. 89525
ILLINOIS FED. AID PROJECT M-5093 (137)				