


|               |    |      |
|---------------|----|------|
| FINAL SURVEY  | BY | DATE |
| SURVEYED      |    |      |
| NOTED         |    |      |
| PLANNED       |    |      |
| AREAS CHECKED |    |      |

|                 |    |      |
|-----------------|----|------|
| ORIGINAL SURVEY | BY | DATE |
| SURVEYED        |    |      |
| NOTED           |    |      |
| PLANNED         |    |      |
| AREAS CHECKED   |    |      |

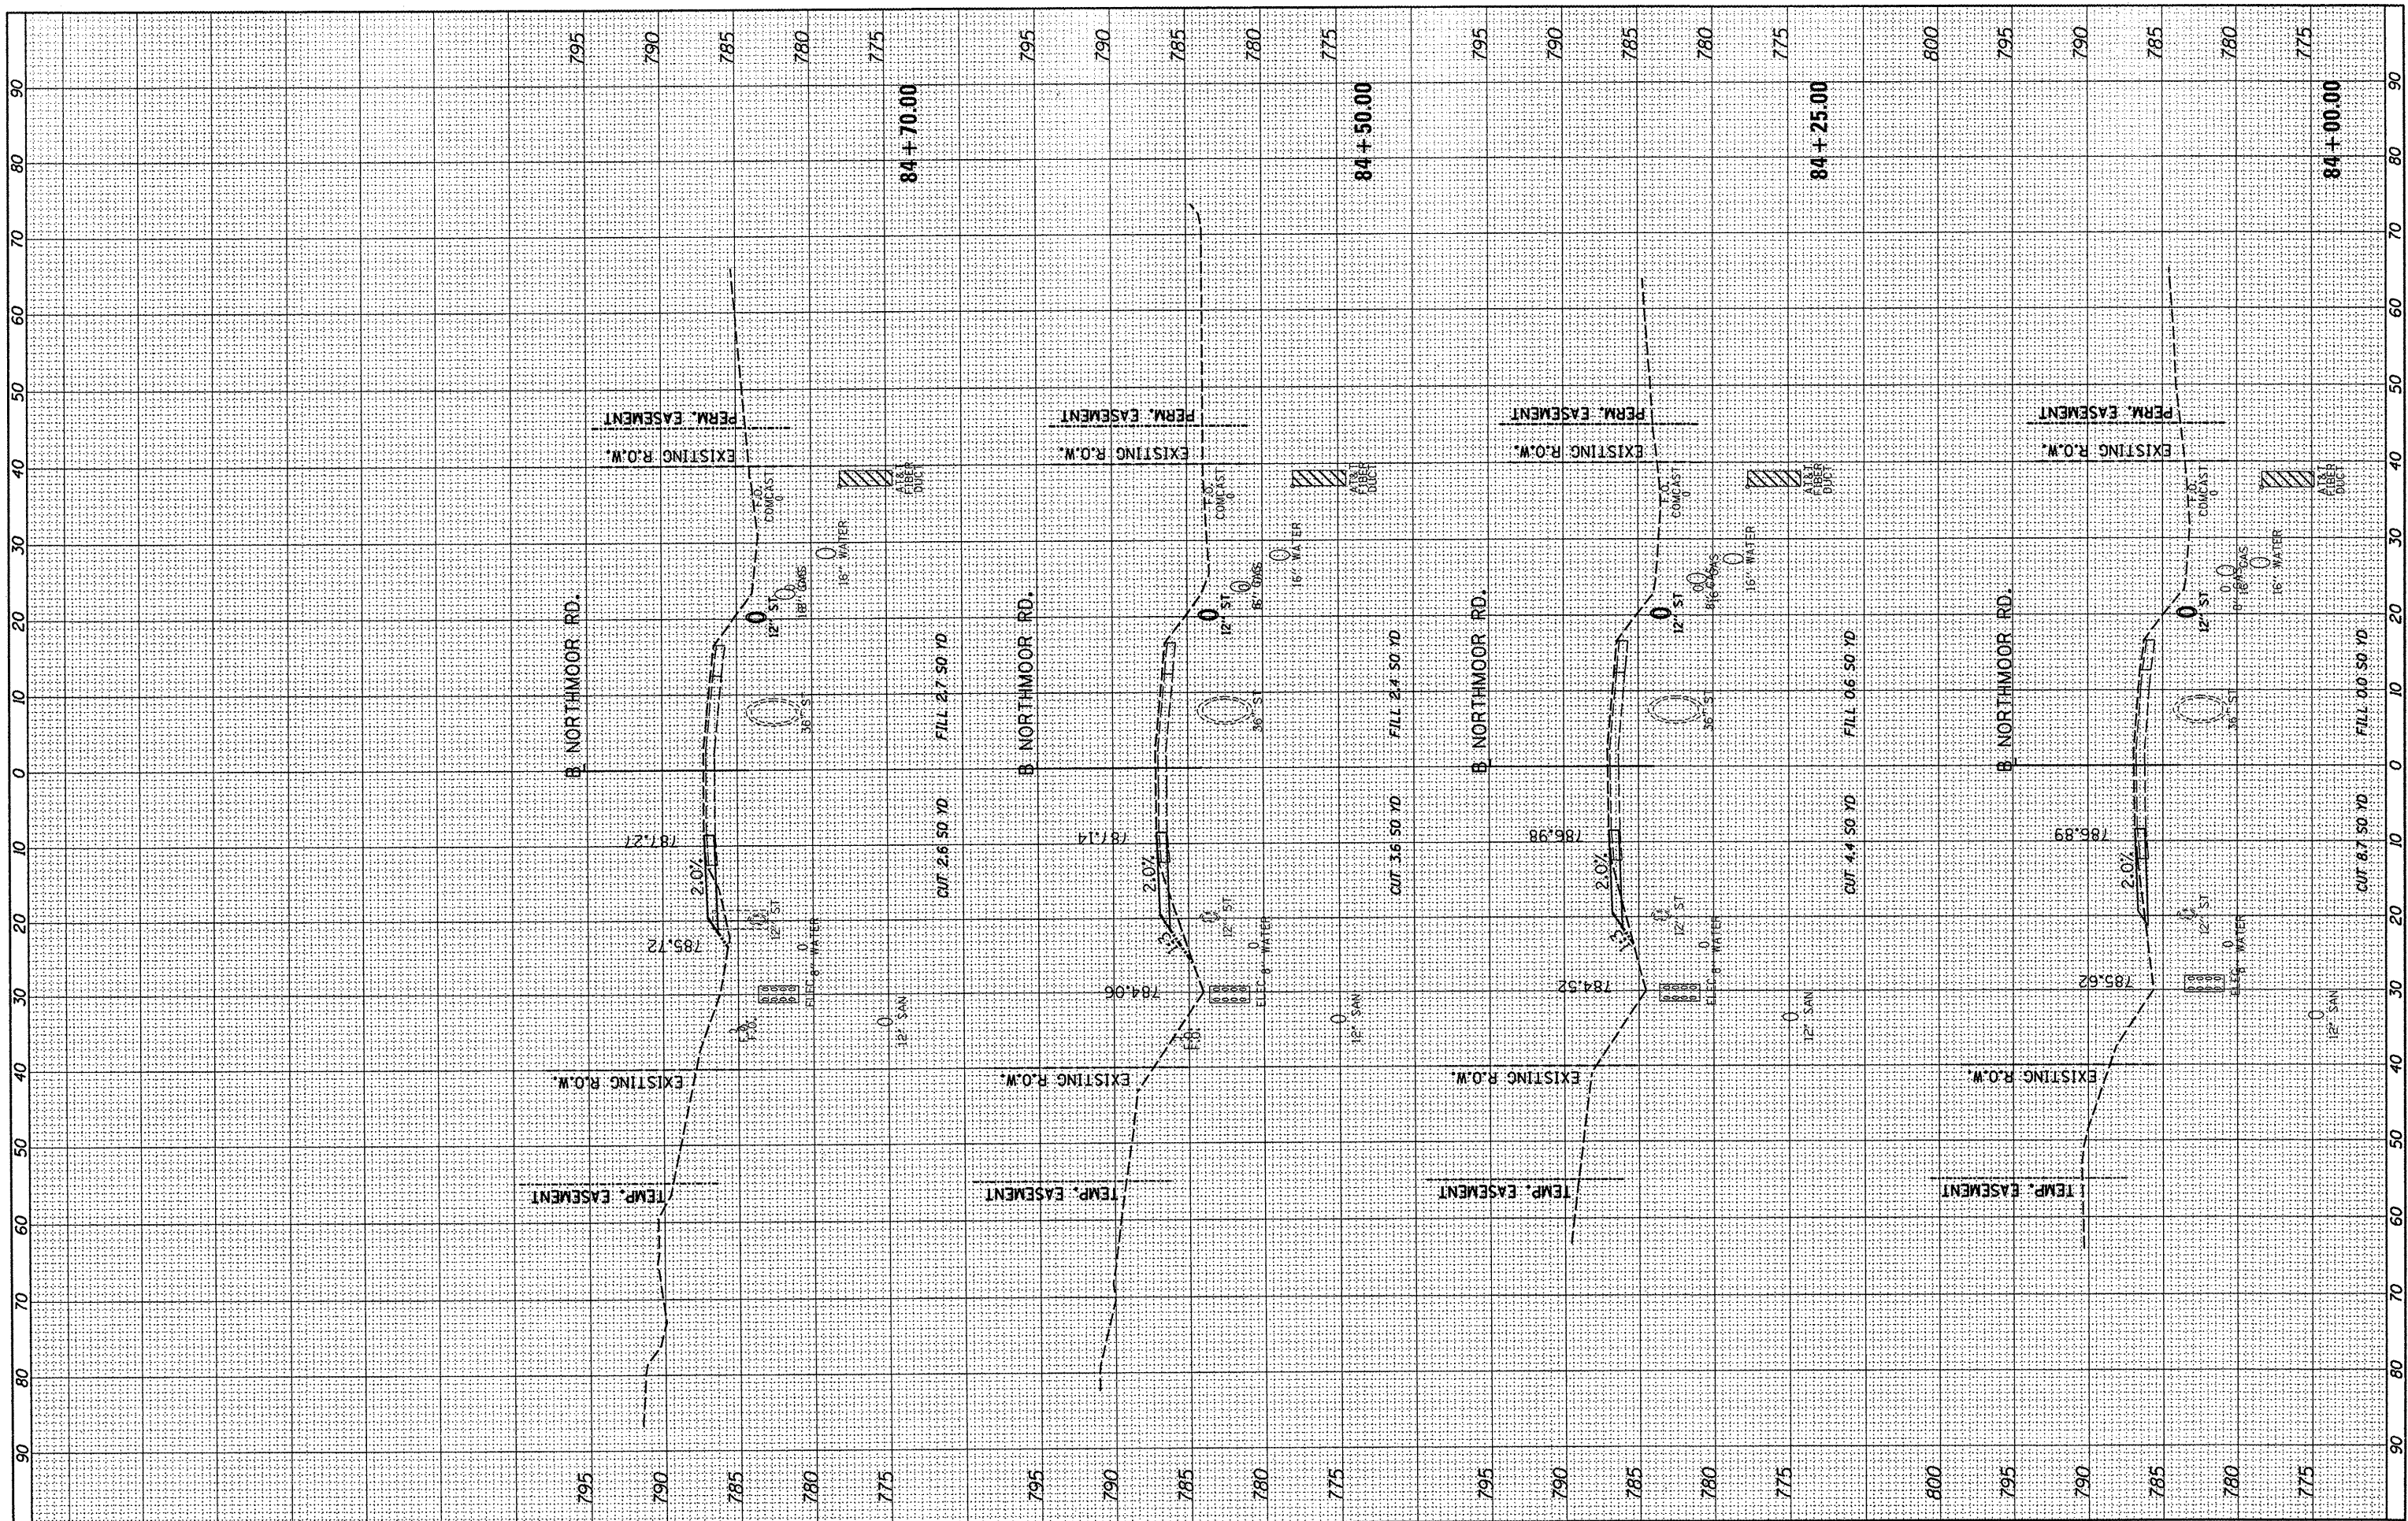

FILE NAME = I:\09\Jobs\09L0027A\CADD\Road\Model\IE\Current\07\_2206-2.5-X\Sections\TSG.dgn  
 USER NAME = dawso00878  
 PLOT SCALE = 20.0000' / 1" / in.  
 PLOT DATE = 04/02/2012

|                 |           |
|-----------------|-----------|
| DESIGNED - LC   | REVISED - |
| DRAWN - LC      | REVISED - |
| CHECKED - RB    | REVISED - |
| DATE - 03/27/12 | REVISED - |

**STATE OF ILLINOIS  
DEPARTMENT OF TRANSPORTATION**

**NORTHMOOR ROAD SUGGESTED CONSTRUCTION STAGING  
CROSS SECTIONS - STAGE 1A**

SCALE: 1"=5'V:10'H SHEET 14 OF 15 SHEETS STA. 84+00.00 TO STA. 84+70.00

|  |                |                    |              |           |
|--|----------------|--------------------|--------------|-----------|
| F.A. RTE.                                | SECTION        | COUNTY             | TOTAL SHEETS | SHEET NO. |
| 6647                                     | 05-00302-01-PV | PEORIA             | 125          | 94        |
| 11-00047-03-PV                           |                | CONTRACT NO. 89525 |              |           |
| [ILLINOIS] FED. AID PROJECT M-5093 (137) |                |                    |              |           |