


FINAL SURVEY	SURVEYED	BY	DATE
NOTE BOOK	PLOTTED		
AREAS	TEMPLATE		
CHECKED	AREAS		
	CHECKED		

ORIGINAL SURVEY	SURVEYED	BY	DATE
NOTE BOOK	PLOTTED		
AREAS	TEMPLATE		
CHECKED	AREAS		
	CHECKED		

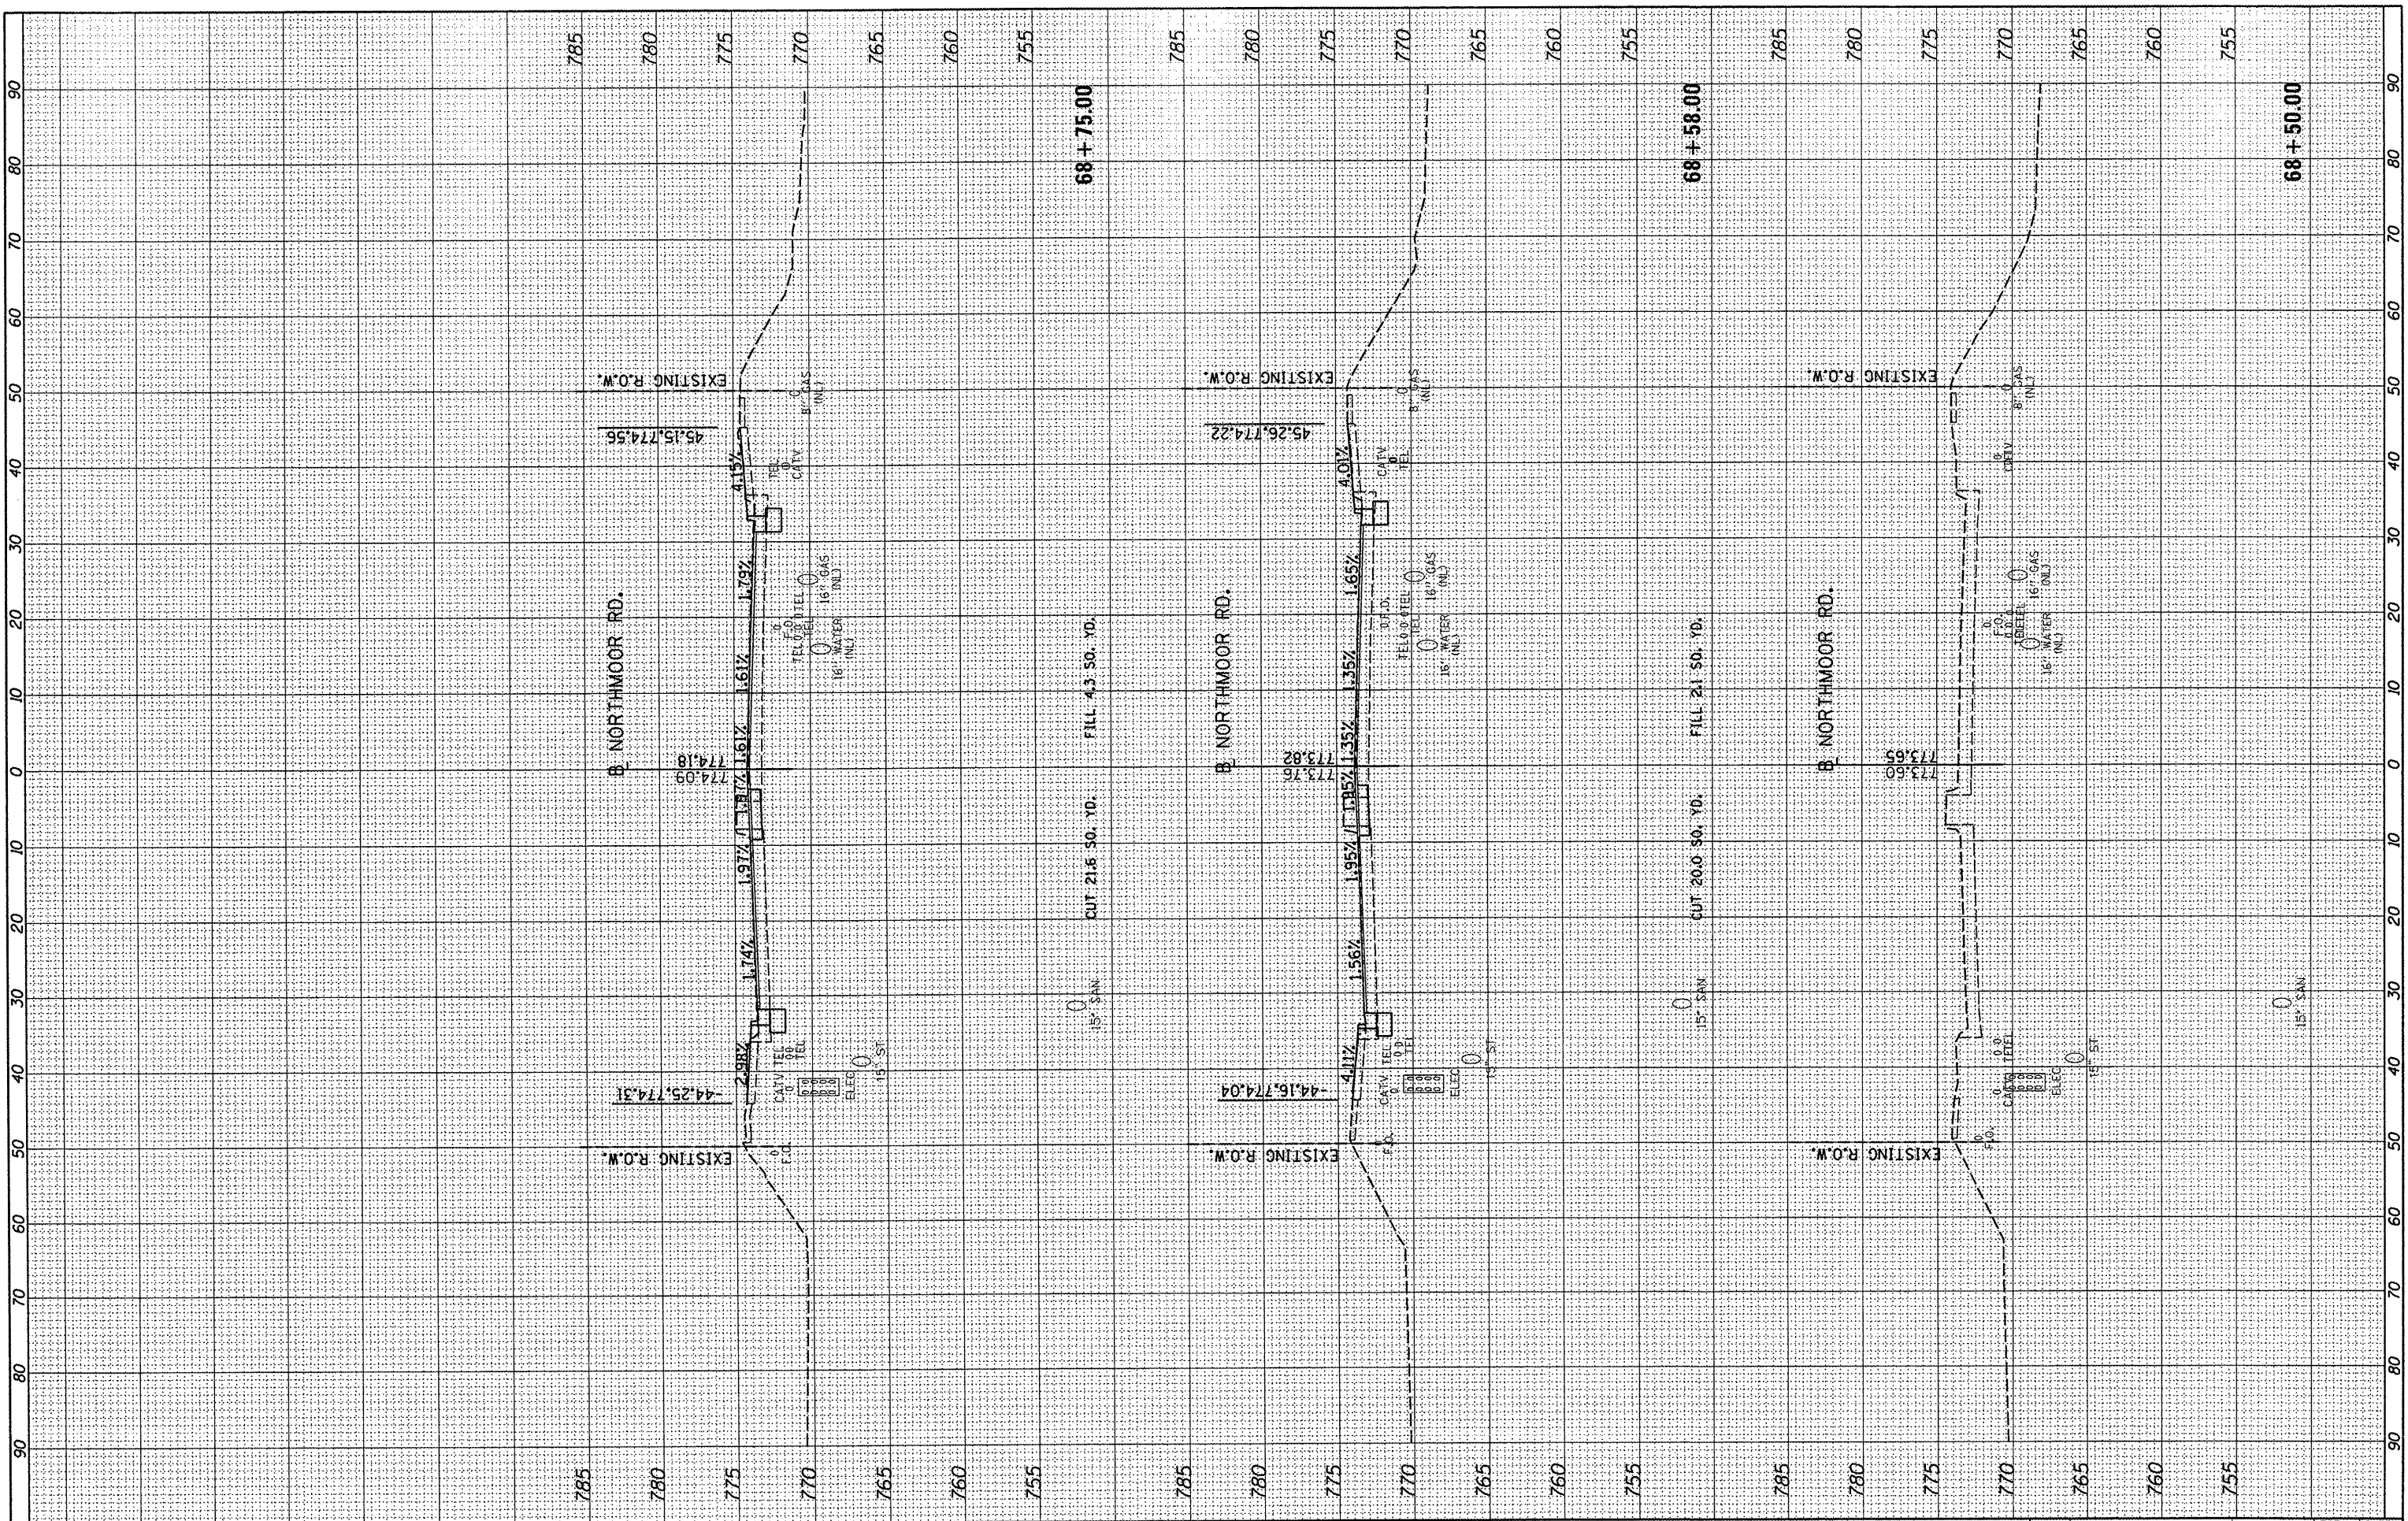

FILE NAME = I:\09Jobs\09L0027A\CADD\Road\Sheet\c-30Inor.dgn

USER NAME = davis00078	DESIGNED - DLC	REVISED -
	DRAWN - DLC	REVISED -
PLOT SCALE = 20.0000 / in.	CHECKED - MGD	REVISED -
PLOT DATE = 04/02/2012	DATE - 03/27/12	REVISED -

**STATE OF ILLINOIS
DEPARTMENT OF TRANSPORTATION**

NORTHMOOR ROAD STAGE 2 IMPROVEMENT			
NORTHMOOR RD - CROSS SECTIONS			
SCALE:	SHEET NO.	OF SHEETS	STA. 68+50.00 TO STA. 68+75.00

F.A. RTE. 6647	SECTION 05-00302-01-PV	COUNTY PEORIA	TOTAL SHEETS 125	SHEET NO. 96
11-00047-03-PV			CONTRACT NO. 89526	
ILLINOIS FED. AID PROJECT			M-5093(137)	