


FINAL SURVEY	BY	DATE
PLOTTED		
NOTE BOOK NO.		
AREAS CHECKED		

ORIGINAL SURVEY	BY	DATE
PLOTTED		
NOTE BOOK NO.		
AREAS CHECKED		

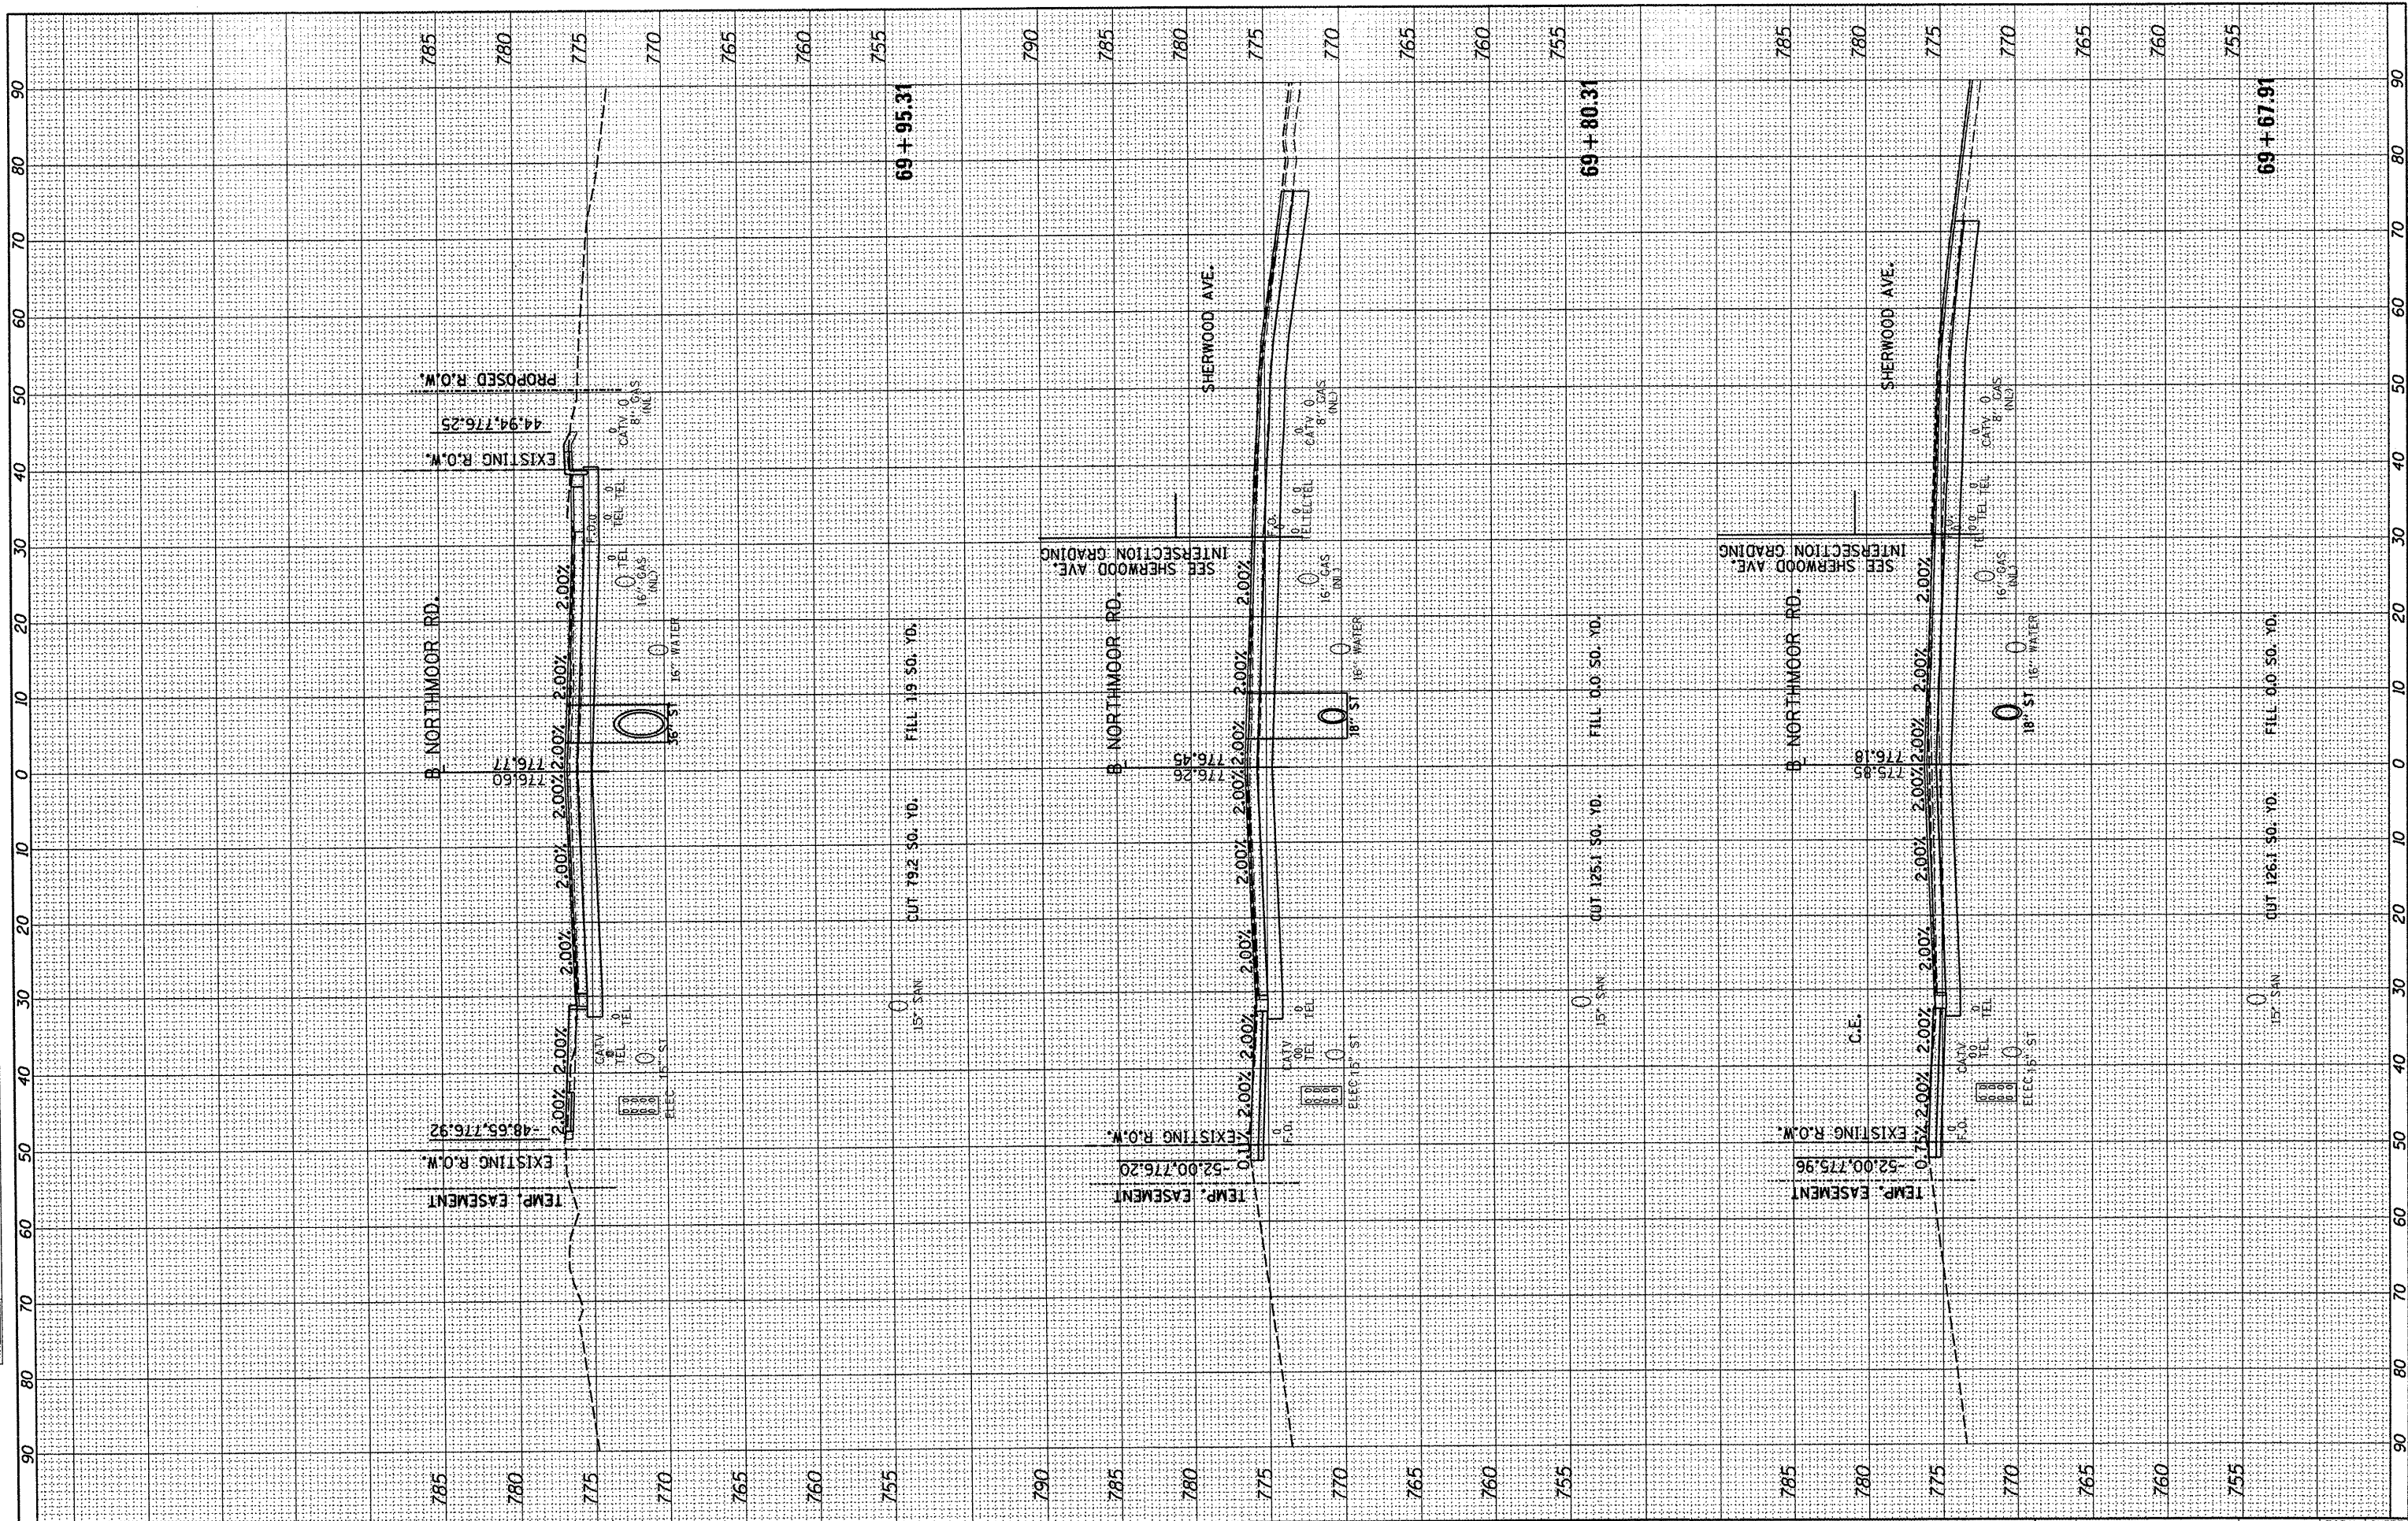

FILE NAME = I:\09\jobs\09L0027A\CADD\Road\Sheet\c-301ncr.dgn  
 USER NAME = dawso00878  
 PLOT SCALE = 20.0000' / 1"  
 PLOT DATE = 04\02\2012

DESIGNED - DLC	REVISED -
DRAWN - DLC	REVISED -
CHECKED - MGD	REVISED -
DATE - 03/27/12	REVISED -

**STATE OF ILLINOIS  
DEPARTMENT OF TRANSPORTATION**

<b>NORTHMOOR ROAD STAGE 2 IMPROVEMENT</b>	
<b>NORTHMOOR RD - CROSS SECTIONS</b>	
SCALE:	SHEET NO. OF SHEETS STA. 69+67.91 TO STA. 69+95.31

F.A. RTE.	SECTION	COUNTY	TOTAL SHEETS	SHEET NO.
6647	05-00302-01-PV	PEORIA	125	98
11-00047-03-PV		CONTRACT NO. 89526		
ILLINOIS FED. AID PROJECT		M-5093(137)		