


FINAL SURVEY	BY	DATE
SURVEYED		
PLOTTED		
NOTE BOOK		
AREAS CHECKED		
NO.		

ORIGINAL SURVEY	BY	DATE
SURVEYED		
PLOTTED		
NOTE BOOK		
AREAS CHECKED		
NO.		

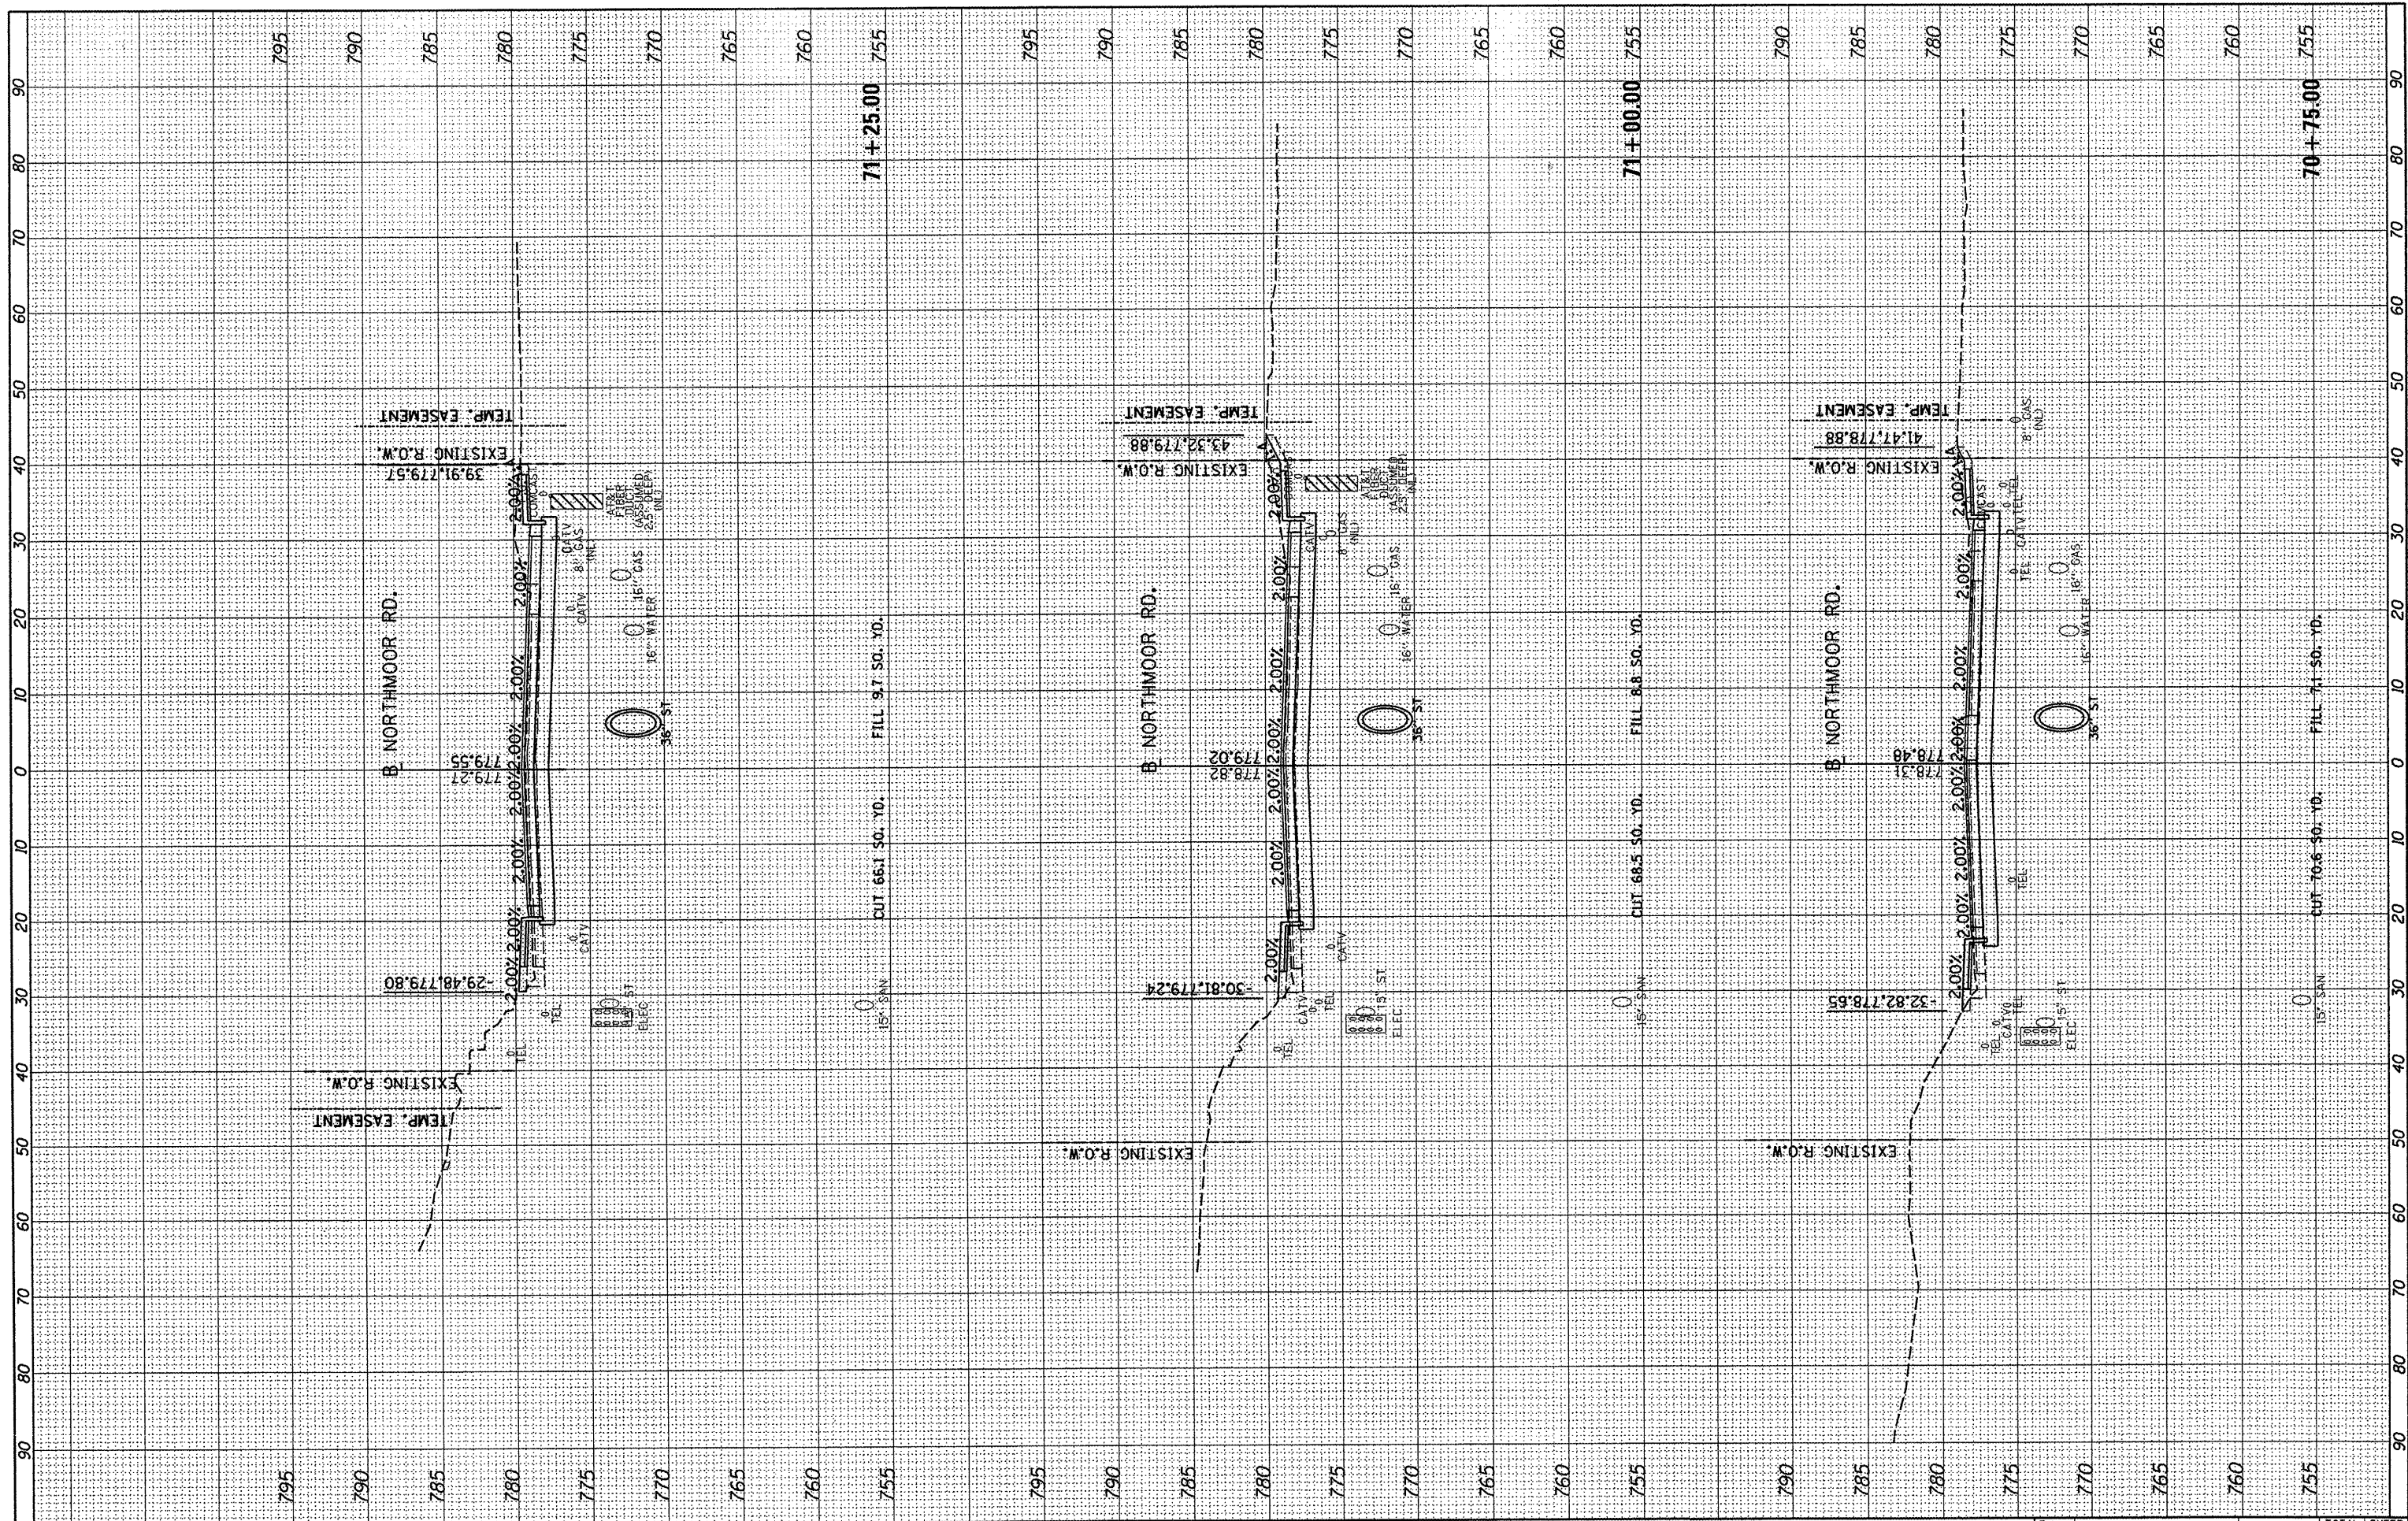

FILE NAME = I:\09\Jobs\09L0027A\CADD\Road\Sheet\c-30\Inor.dwg  
 USER NAME = davis00878

DESIGNED - DLC  
 DRAWN - DLC  
 CHECKED - MGD  
 DATE - 03/27/12

REVISED -  
 REVISED -  
 REVISED -  
 REVISED -

STATE OF ILLINOIS  
 DEPARTMENT OF TRANSPORTATION

NORTHMOOR ROAD STAGE 2 IMPROVEMENT  
 NORTHMOOR RD - CROSS SECTIONS

SCALE: SHEET NO. OF SHEETS STA. 70+75.00 TO STA. 71+25.00

F.A. RTE.	SECTION	COUNTY	TOTAL SHEETS	SHEET NO.
6647	05-00302-01-PV	PEORIA	125	100
	11-00047-03-PV			CONTRACT NO. 89526
		ILLINOIS FED. AID PROJECT		M-50931371