


FINAL SURVEY	BY	DATE
NO. _____		
SURVEYED		
PLOTTED		
NOTE BOOK		
AREAS CHECKED		

ORIGINAL SURVEY	BY	DATE
NO. _____		
SURVEYED		
PLOTTED		
NOTE BOOK		
AREAS CHECKED		

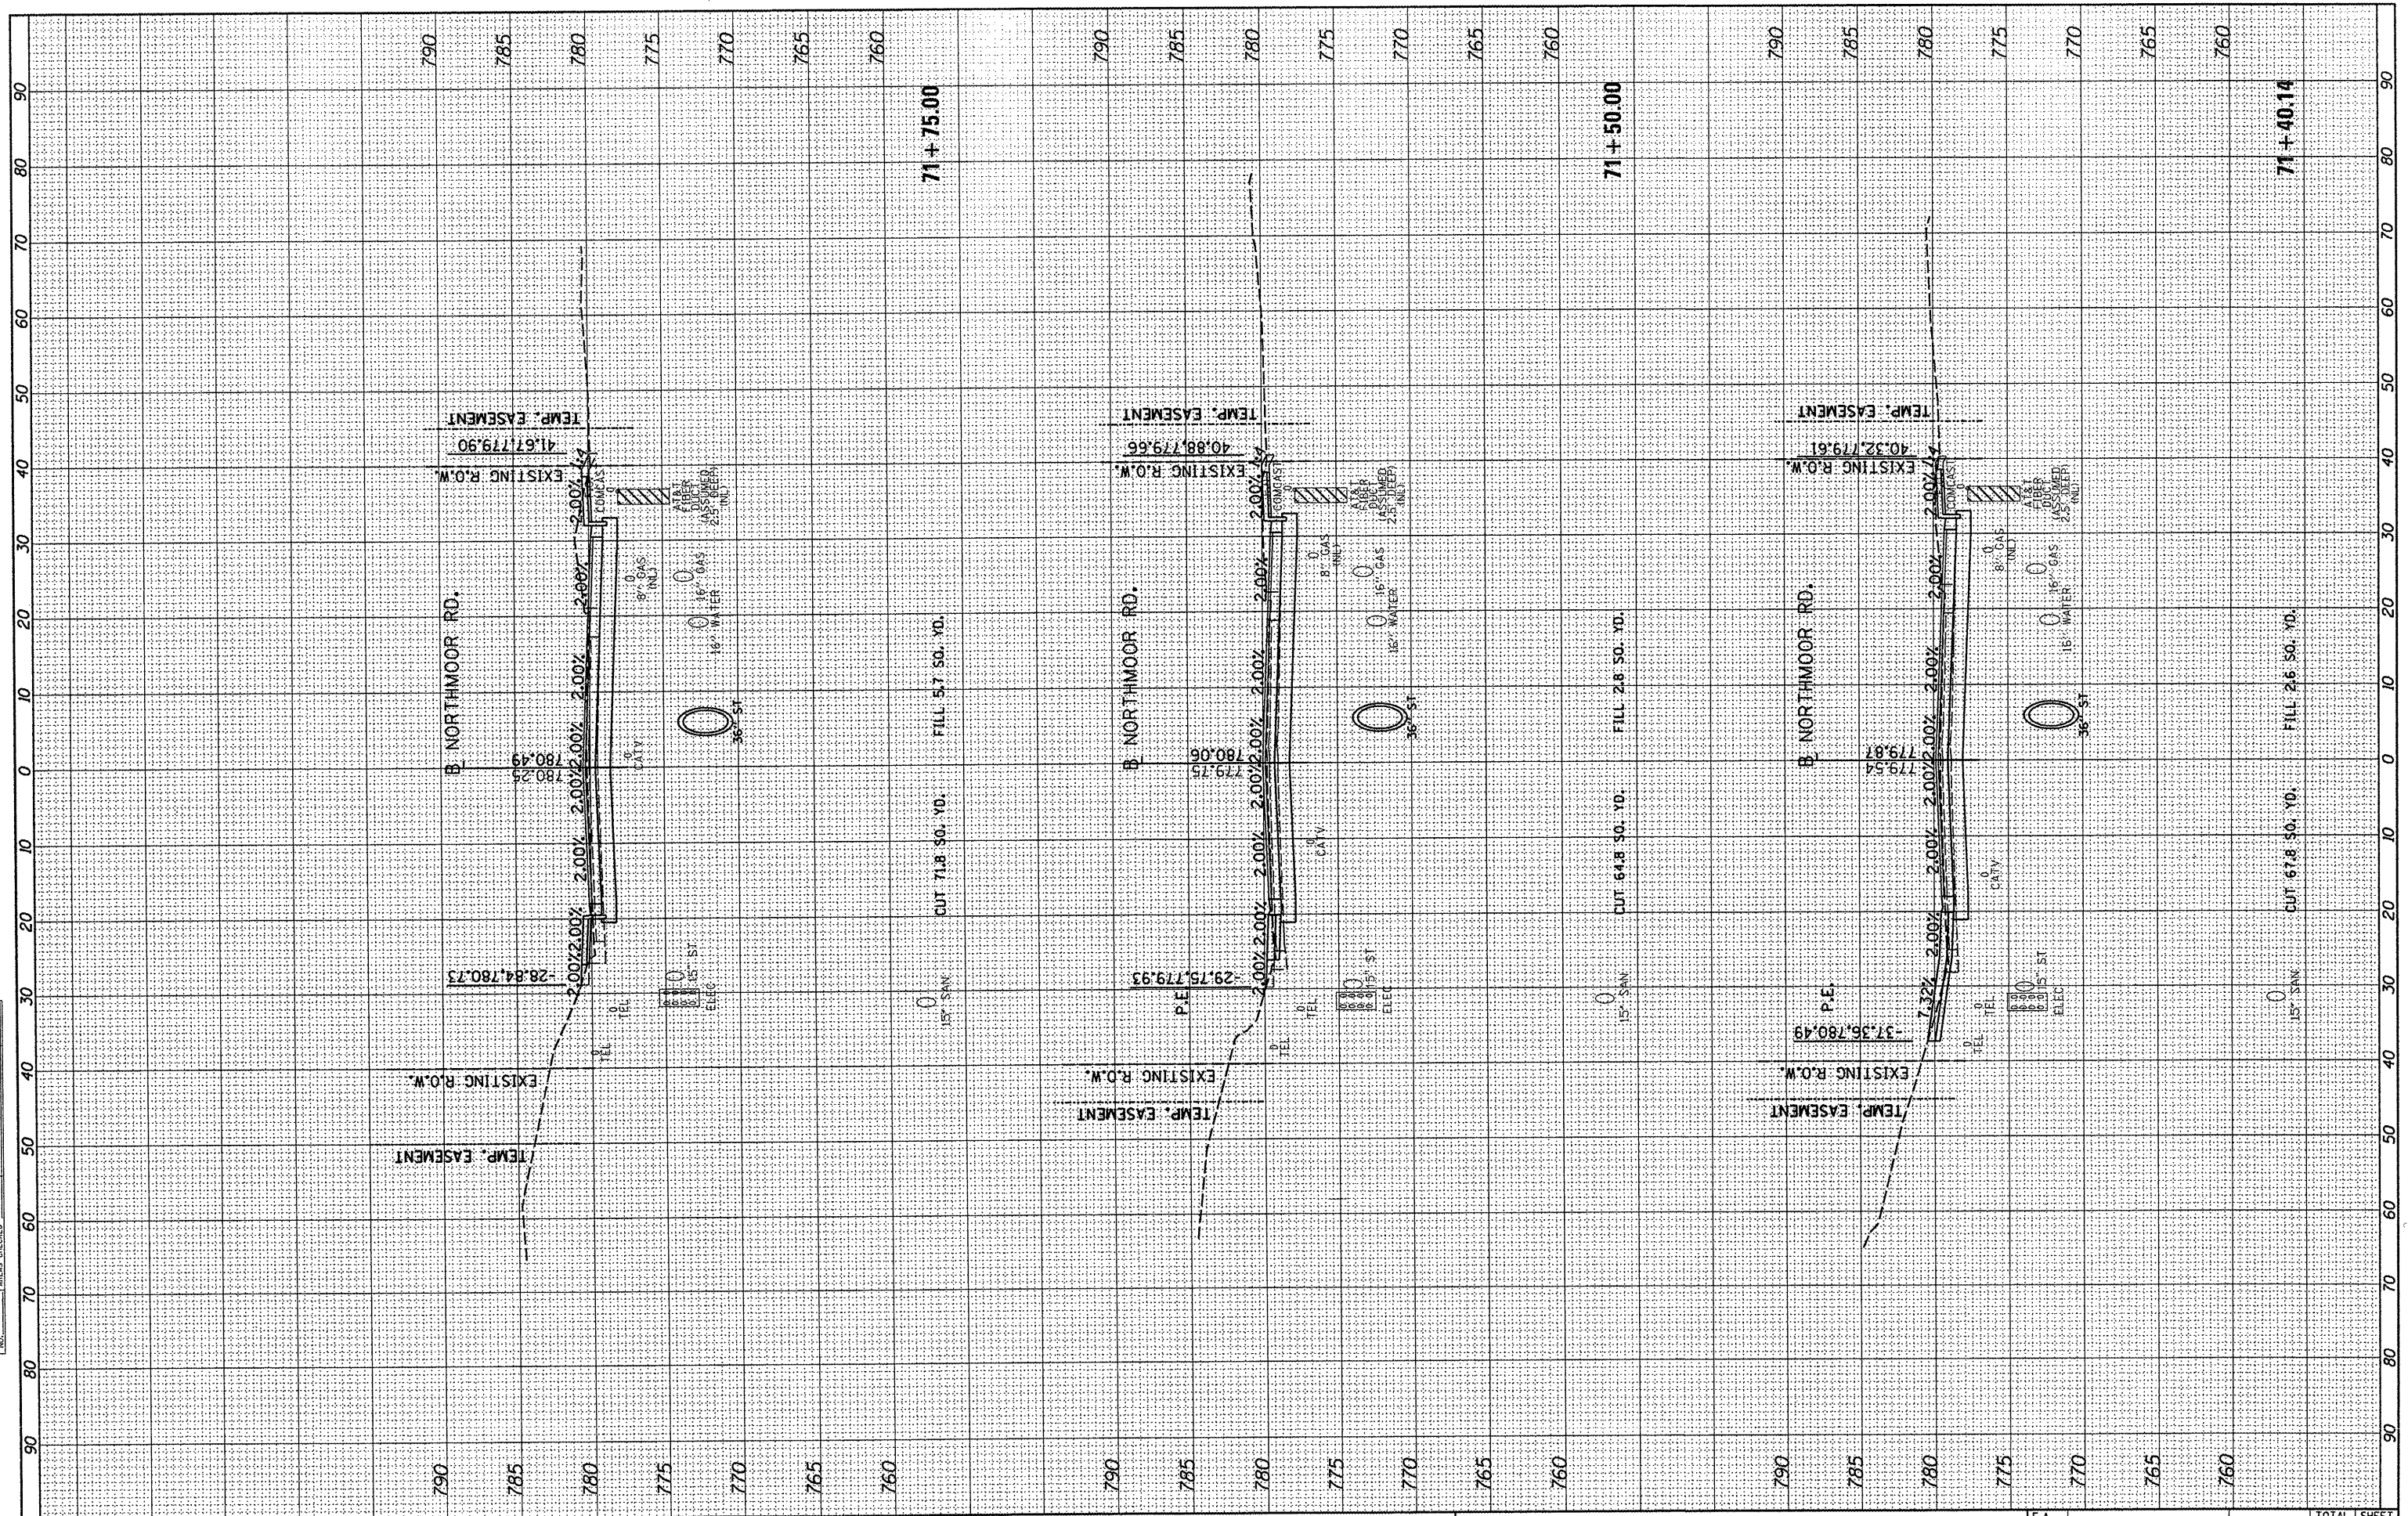

FILE NAME = I:\09\Jobs\04\027A\CADD\Road\Sheet\c-301nor.dwg  
 USER NAME = dwsa00978  
 PLOT SCALE = 20.0000' / 1" = 1" = 20' = 20.0000' / 1"  
 PLOT DATE = 04/02/2012

DESIGNED - DLC	REVISED -
DRAWN - DLC	REVISED -
CHECKED - MGD	REVISED -
DATE - 03/27/12	REVISED -

**STATE OF ILLINOIS  
DEPARTMENT OF TRANSPORTATION**

**NORTHMOOR ROAD STAGE 2 IMPROVEMENT  
NORTHMOOR RD - CROSS SECTIONS**

SCALE: SHEET NO. OF SHEETS STA. 71+40.14 TO STA. 71+75.00

F.A. RTE. 6647	SECTION 05-00302-01-PV	COUNTY PEORIA	TOTAL SHEETS 125	SHEET NO. 101
11-00047-03-PV			CONTRACT NO. 89526	
ILLINOIS FED. AID PROJECT			M-5093(137)	