


FINAL SURVEY	BY	DATE
REVISIONS		
NO. DATE		
1		
2		
ORIGINAL SURVEY	BY	DATE
REVISIONS		
NO. DATE		
1		
2		
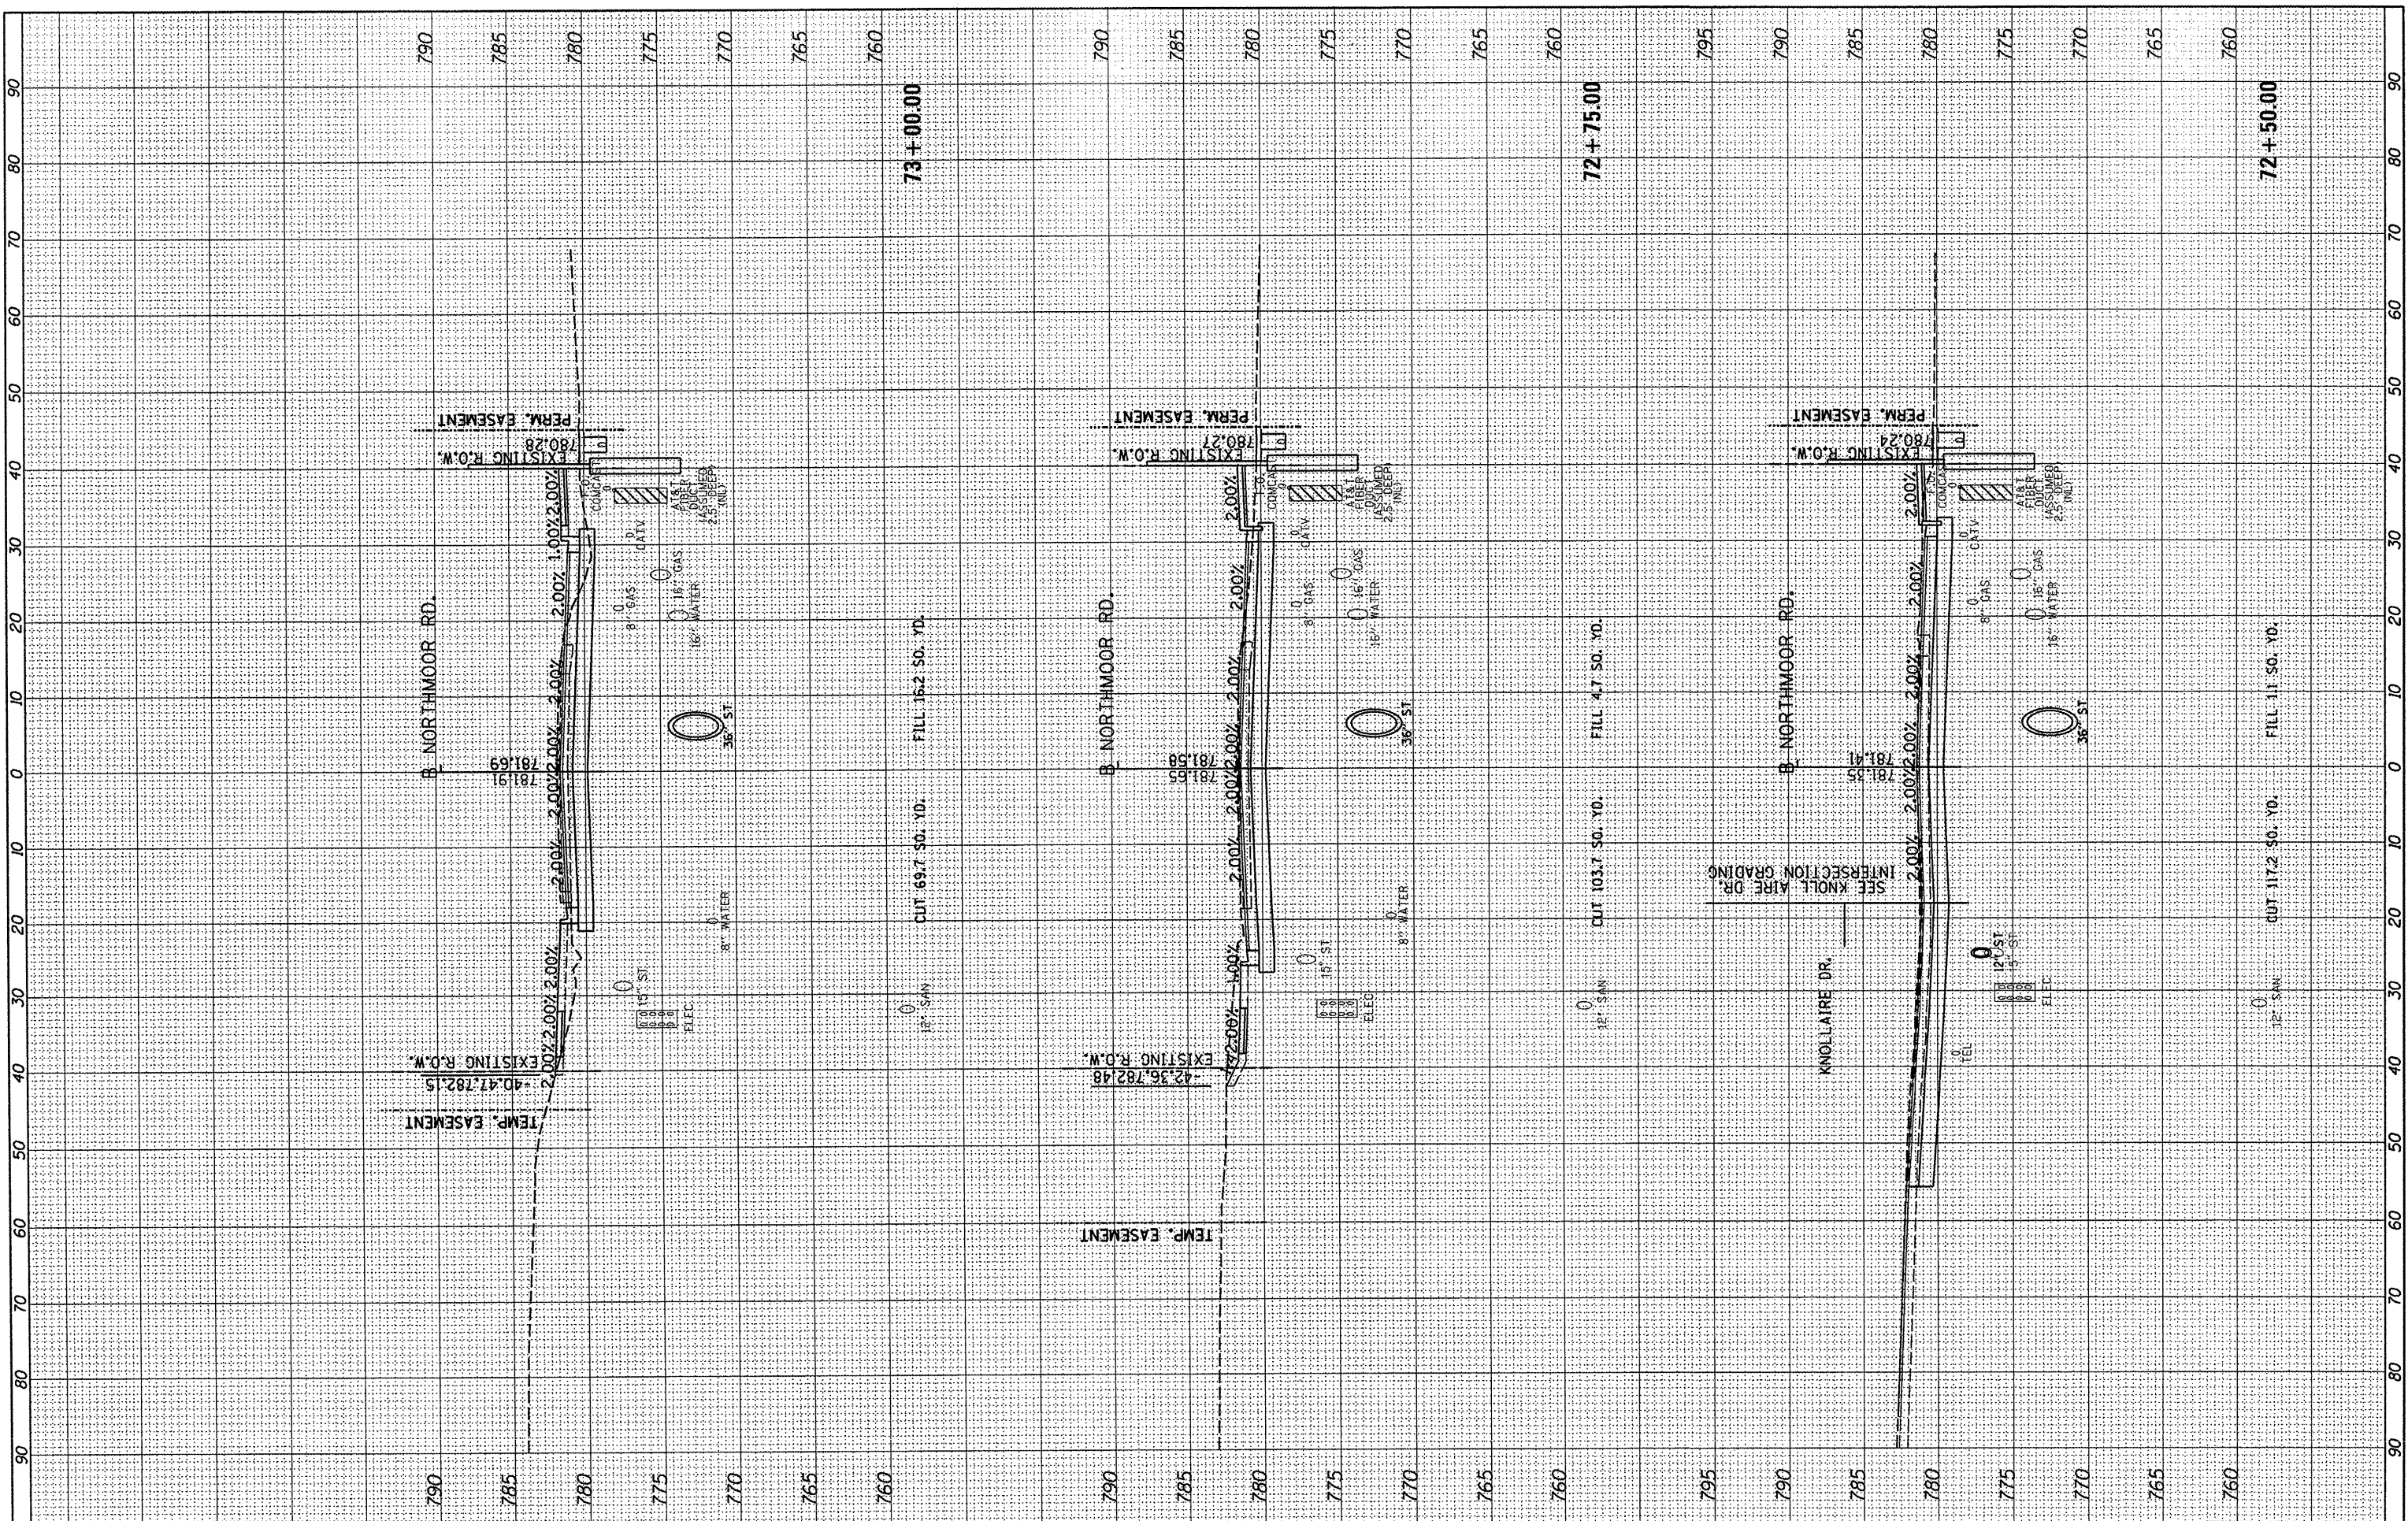

FILE NAME = I:\09\Jobs\09L0027A\CADD\Road\Sheet\c-301nar.dgn
 USER NAME = dws008878
 DESIGNED - DLC
 DRAWN - DLC
 CHECKED - MGD
 PLOT DATE = 04/02/2012

REVISIONS	DATE	BY
1		
2		
STATE OF ILLINOIS
 DEPARTMENT OF TRANSPORTATION

NORTHMOOR ROAD STAGE 2 IMPROVEMENT			
NORTHMOOR RD - CROSS SECTIONS			
SCALE:	SHEET NO.	OF SHEETS	STA. 72+50.00 TO STA. 73+00.00

F.A. RTE.	SECTION	COUNTY	TOTAL SHEETS	SHEET NO.
6647	05-00302-01-PV	PEORIA	125	103
11-00047-03-PV		CONTRACT NO. 89526		
[ILLINOIS] FED. AID PROJECT M-5093037				