


| | | | |
|---------------|---------------|----|------|
| FINAL SURVEY | SURVEYED | BY | DATE |
| NOTE BOOK NO. | PLOTTED | | |
| AREAS CHECKED | TEMPLATE | | |
| | AREAS CHECKED | | |

| | | | |
|-----------------|---------------|----|------|
| ORIGINAL SURVEY | SURVEYED | BY | DATE |
| NOTE BOOK NO. | PLOTTED | | |
| AREAS CHECKED | TEMPLATE | | |
| | AREAS CHECKED | | |

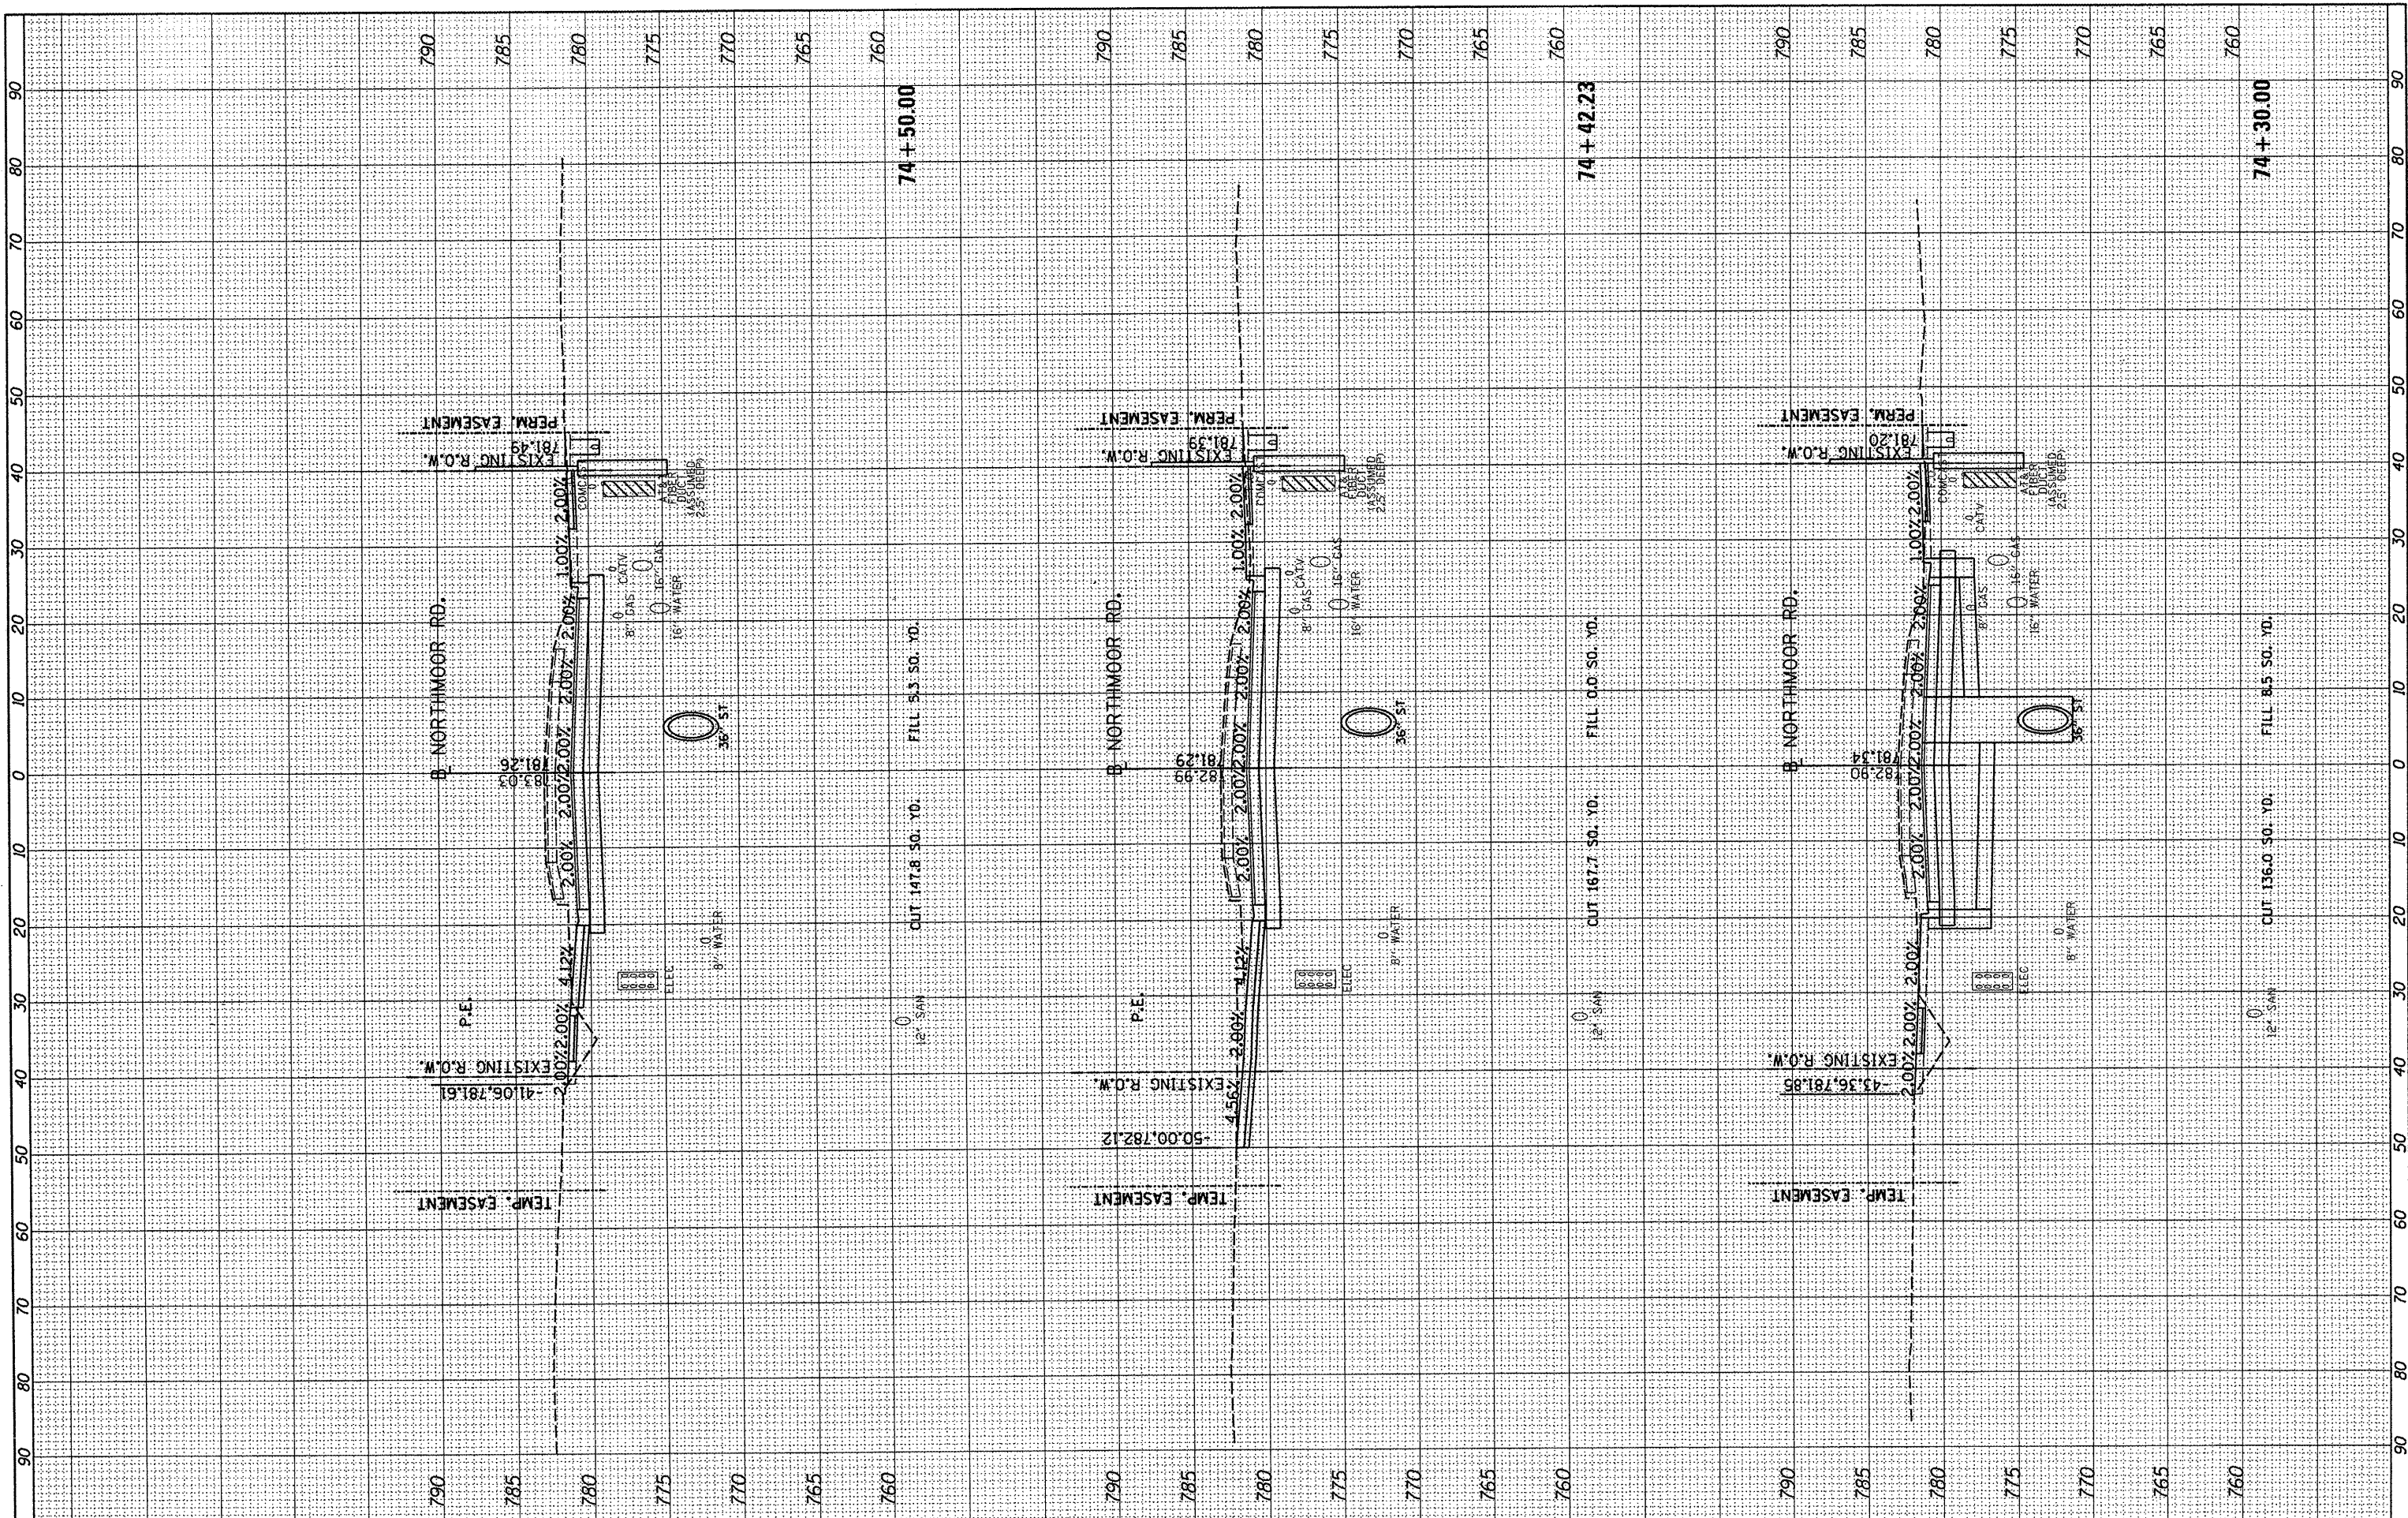

FILE NAME = I:\09Jobs\09L0027A\CADD\Road\Sheet\c-301nor.dgn

USER NAME = dsvsa00878
 PLOT SCALE = 20.0000' / 1" =
 PLOT DATE = 04/02/2012

DESIGNED - DLC
 DRAWN - DLC
 CHECKED - MGD
 DATE - 03/27/12

REVISED -
 REVISED -
 REVISED -
 REVISED -

**STATE OF ILLINOIS
 DEPARTMENT OF TRANSPORTATION**

**NORTHMOOR ROAD STAGE 2 IMPROVEMENT
 NORTHMOOR RD - CROSS SECTIONS**

SCALE: SHEET NO. OF SHEETS STA. 74+30.00 TO STA. 74+50.00

| | | | | |
|-----------|----------------|---------------------------|--------------|--------------------|
| F.A. RTE. | SECTION | COUNTY | TOTAL SHEETS | SHEET NO. |
| 6647 | 05-00302-01-PV | PEORIA | 125 | 106 |
| | 11-00047-03-PV | | | CONTRACT NO. 89526 |
| | | ILLINOIS FED. AID PROJECT | | M-50931371 |