


FINAL SURVEY	DATE
REVISIONS	BY
NO.	

ORIGINAL SURVEY	DATE
REVISIONS	BY
NO.	

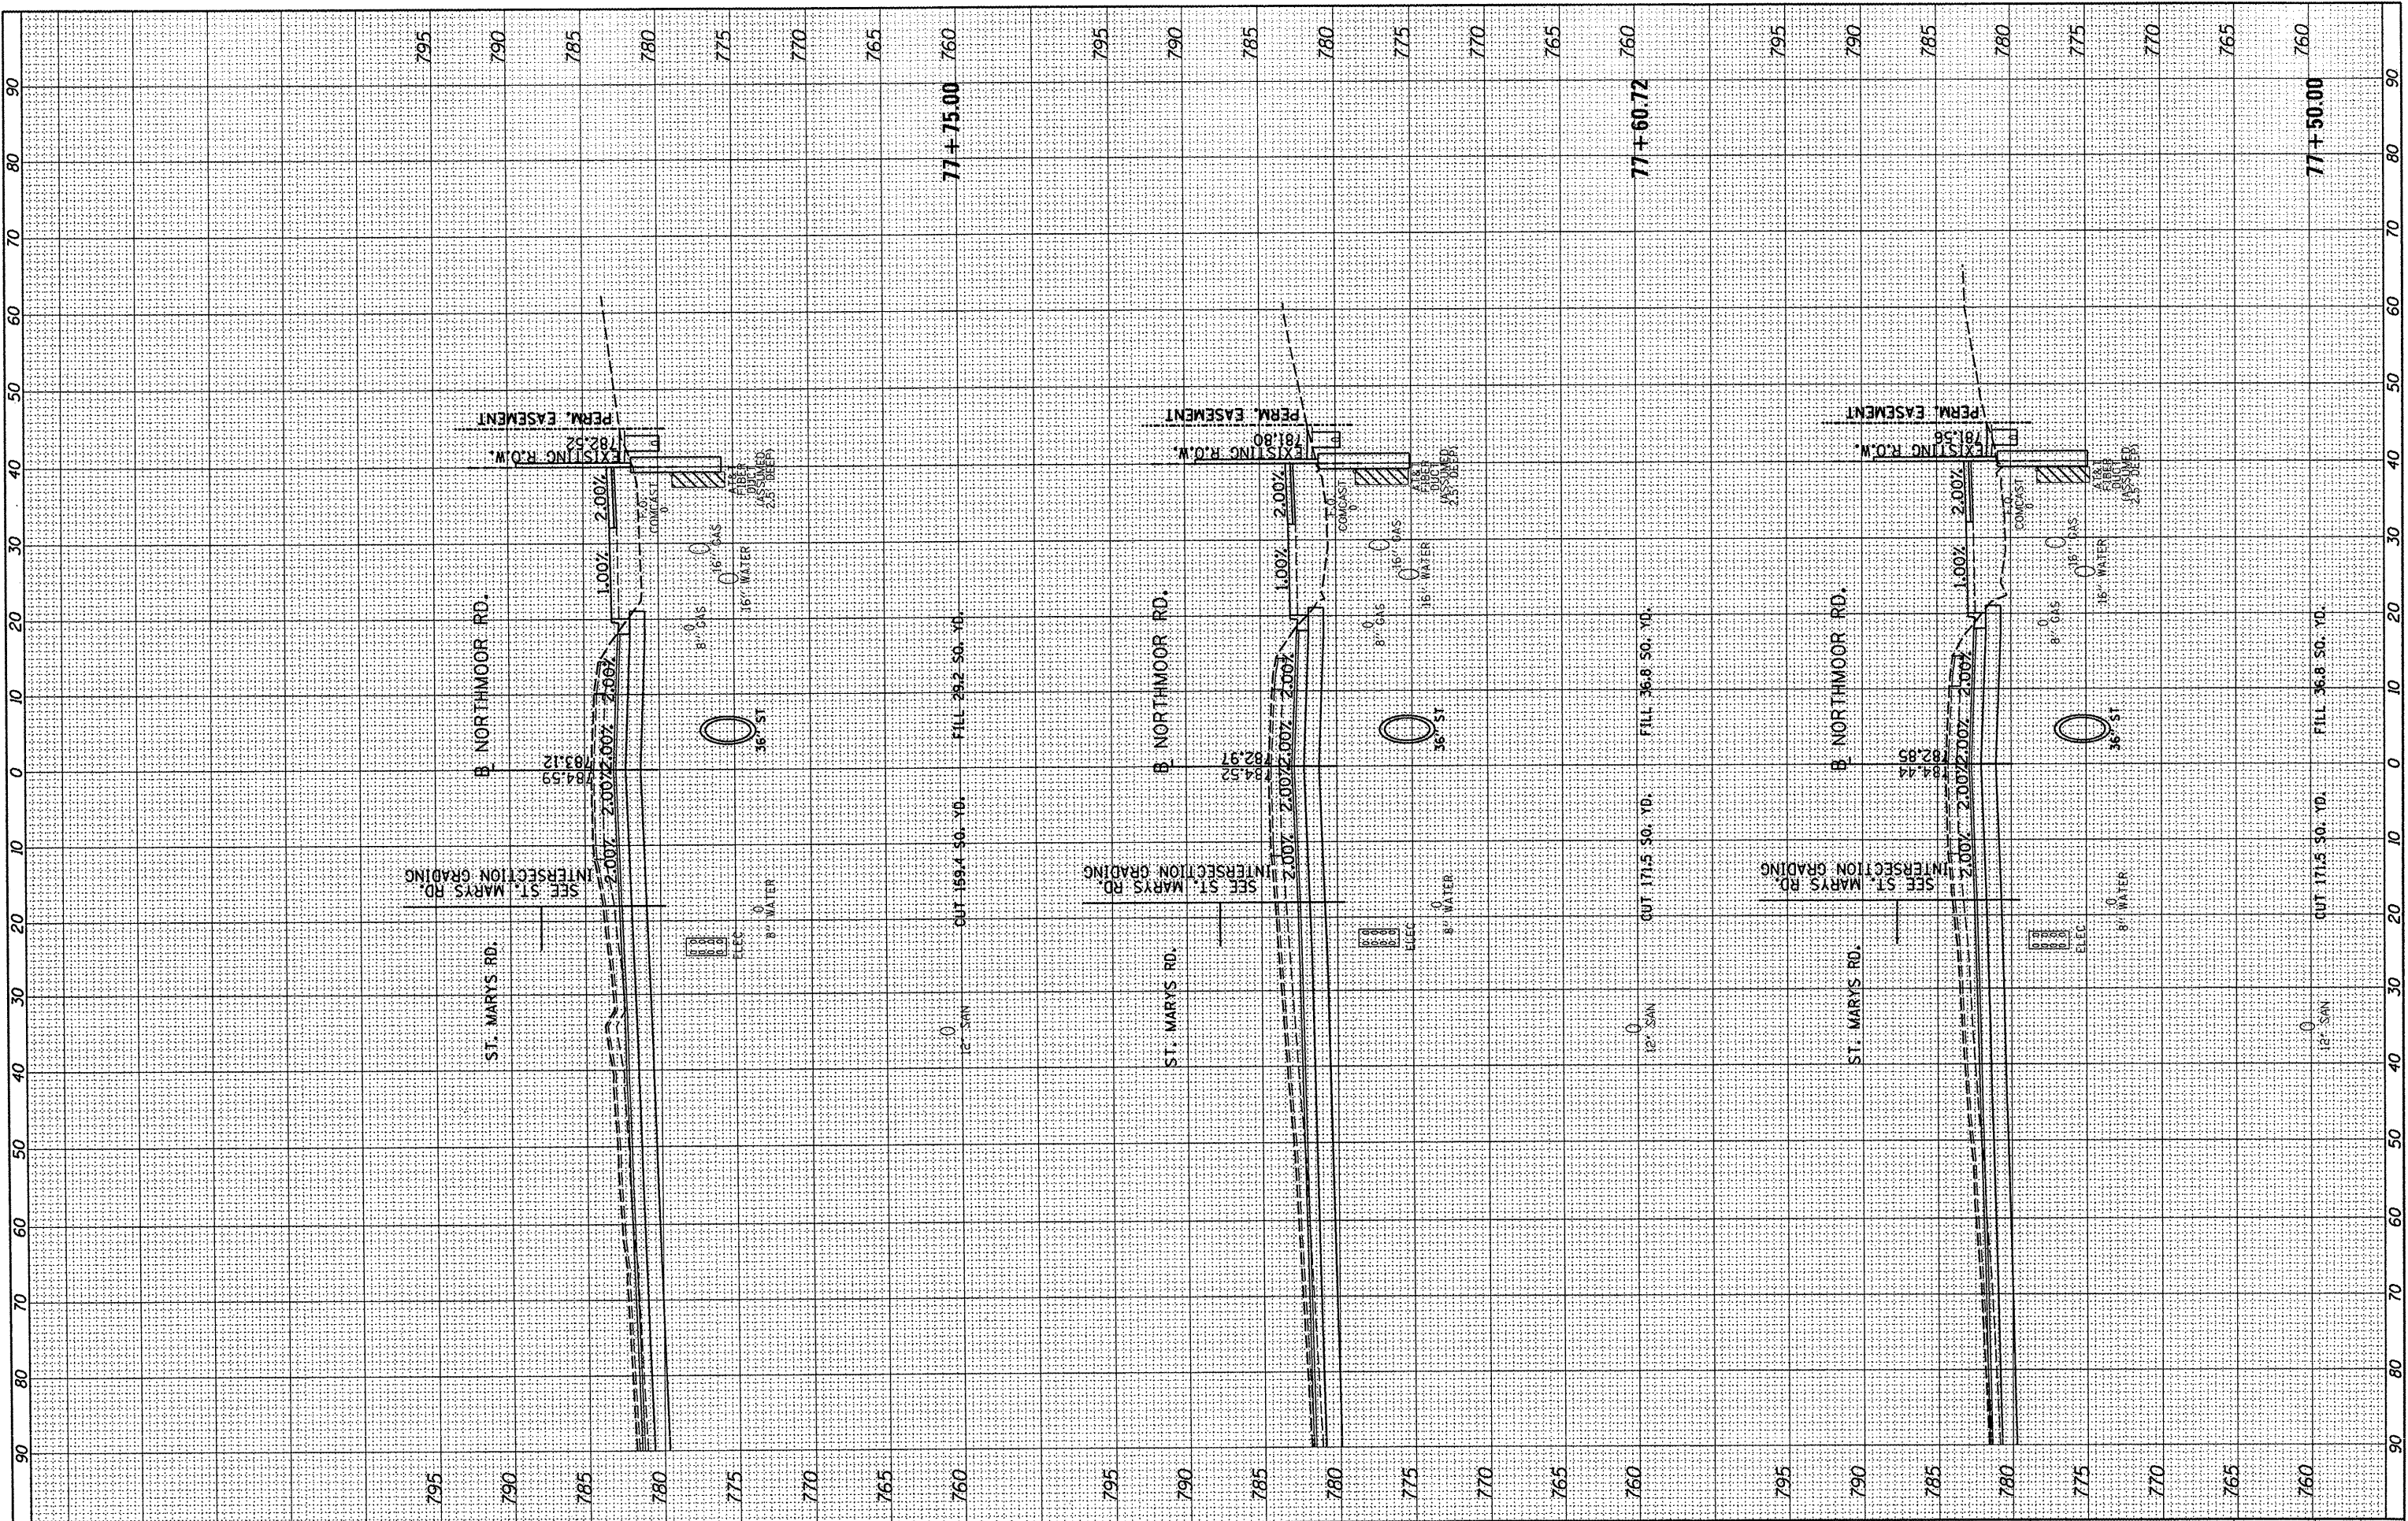

FILE NAME = I:\09\Jobs\091\0027A\CADD\Road\Sheet\c-301nor.dgn
 USER NAME = dawso00878
 PLOT SCALE = 20.0000' / in.
 PLOT DATE = 04/02/2012

DESIGNED - DLC	REVISED -
DRAWN - DLC	REVISED -
CHECKED - MGD	REVISED -
DATE - 03/27/12	REVISED -

**STATE OF ILLINOIS
DEPARTMENT OF TRANSPORTATION**

**NORTHMOOR ROAD STAGE 2 IMPROVEMENT
NORTHMOOR RD - CROSS SECTIONS**

SCALE:	SHEET NO. OF SHEETS	STA. 77+50.00 TO STA. 77+75.00
--------	---------------------	--------------------------------

F.A. RTE. 6647	SECTION 05-00302-01-PV	COUNTY PEORIA	TOTAL SHEETS 125	SHEET NO. 113
11-00047-03-PV		CONTRACT NO. 89526		
ILLINOIS FED. AID PROJECT W-5093137				