


FINAL SURVEY	BY	DATE
SURVEYED		
PLOTTED		
NOTE BOOK		
NO.		

ORIGINAL SURVEY	BY	DATE
SURVEYED		
PLOTTED		
NOTE BOOK		
NO.		

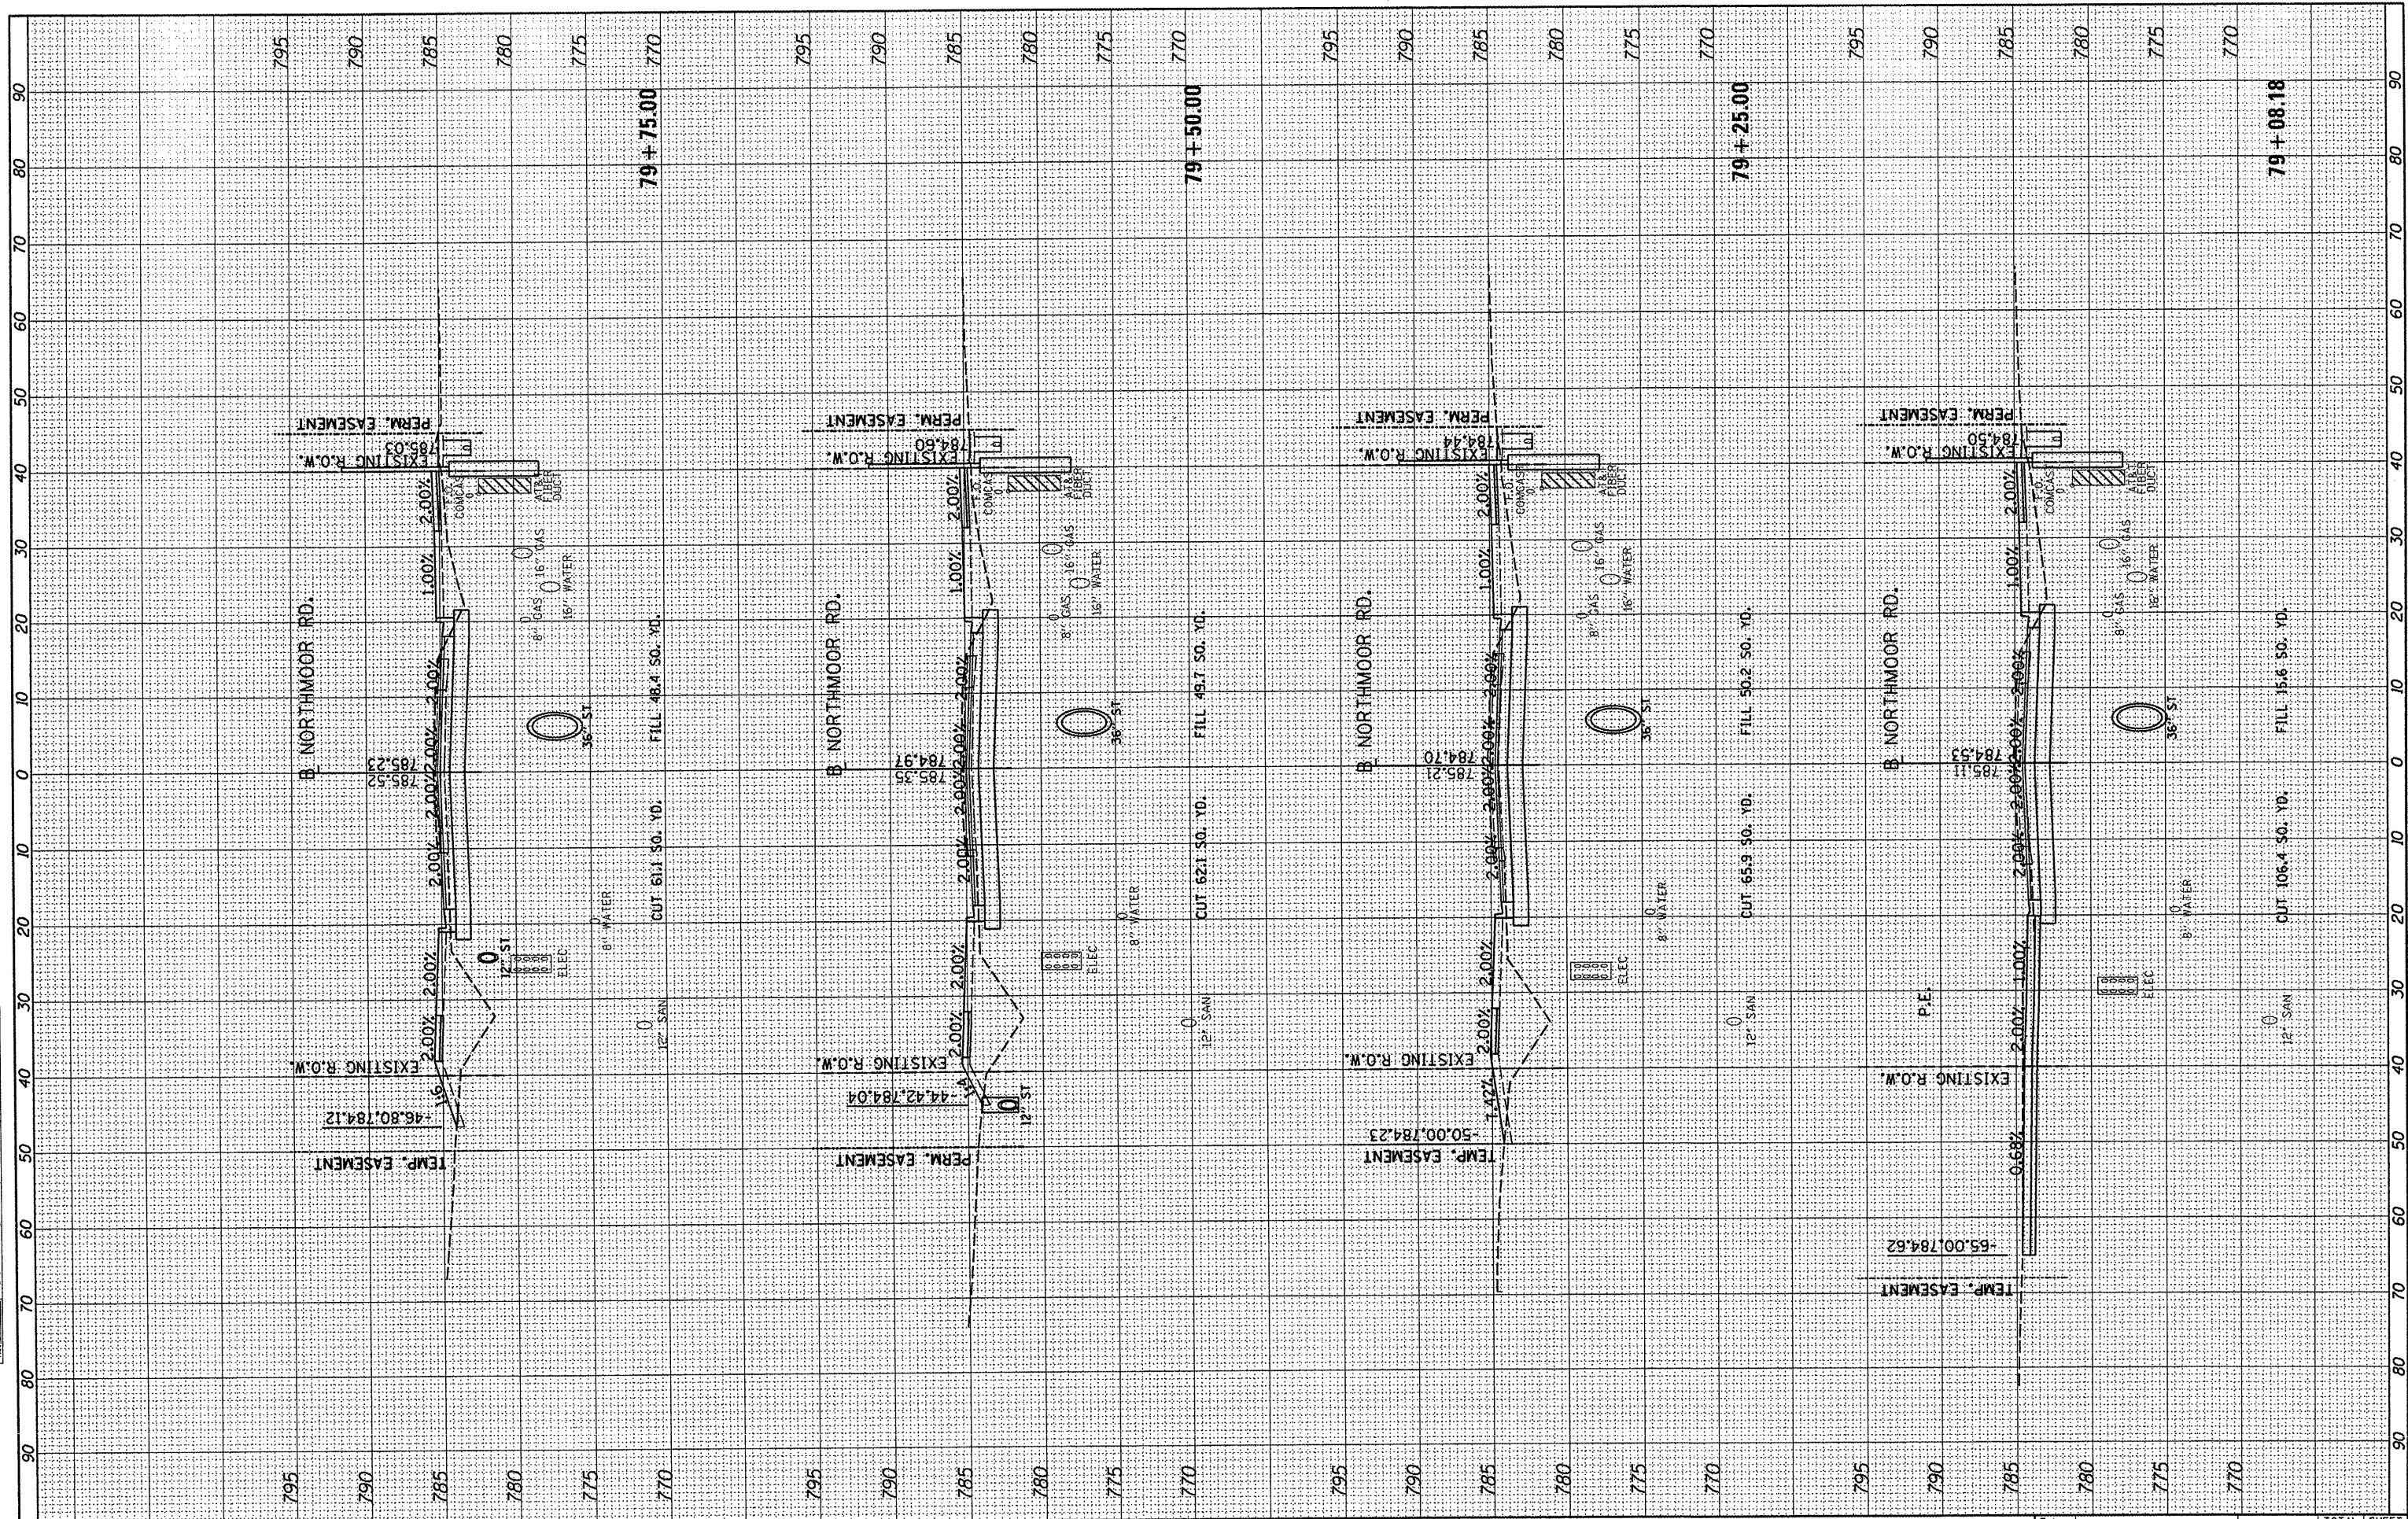

FILE NAME = I:\09Jobs\09L0027A\CADD\Road\Sheet\c-301nor.dwg
 USER NAME = davis00878
 PLOT SCALE = 20.0000' / 1"
 PLOT DATE = 04/02/2012

DESIGNED	- DLC	REVISED	-
DRAWN	- DLC	REVISED	-
CHECKED	- MGD	REVISED	-
DATE	- 03/27/12	REVISED	-

**STATE OF ILLINOIS
DEPARTMENT OF TRANSPORTATION**

**NORTHMOOR ROAD STAGE 2 IMPROVEMENT
NORTHMOOR RD - CROSS SECTIONS**

SCALE: SHEET NO. OF SHEETS STA. 79+08.18 TO STA. 79+75.00

F.A. RTE.	SECTION	COUNTY	TOTAL SHEETS	SHEET NO.
6647	05-00302-01-PV	PEORIA	125	116
11-00047-03-PV		CONTRACT NO. 89526		
ILLINOIS FED. AID PROJECT M-5093(137)				