


| | | |
|---------------|----|------|
| FINAL SURVEY | BY | DATE |
| REVISION | | |
| NOTE BOOK NO. | | |
| AREAS CHECKED | | |

| | | |
|-----------------|----|------|
| ORIGINAL SURVEY | BY | DATE |
| REVISION | | |
| NOTE BOOK NO. | | |
| AREAS CHECKED | | |

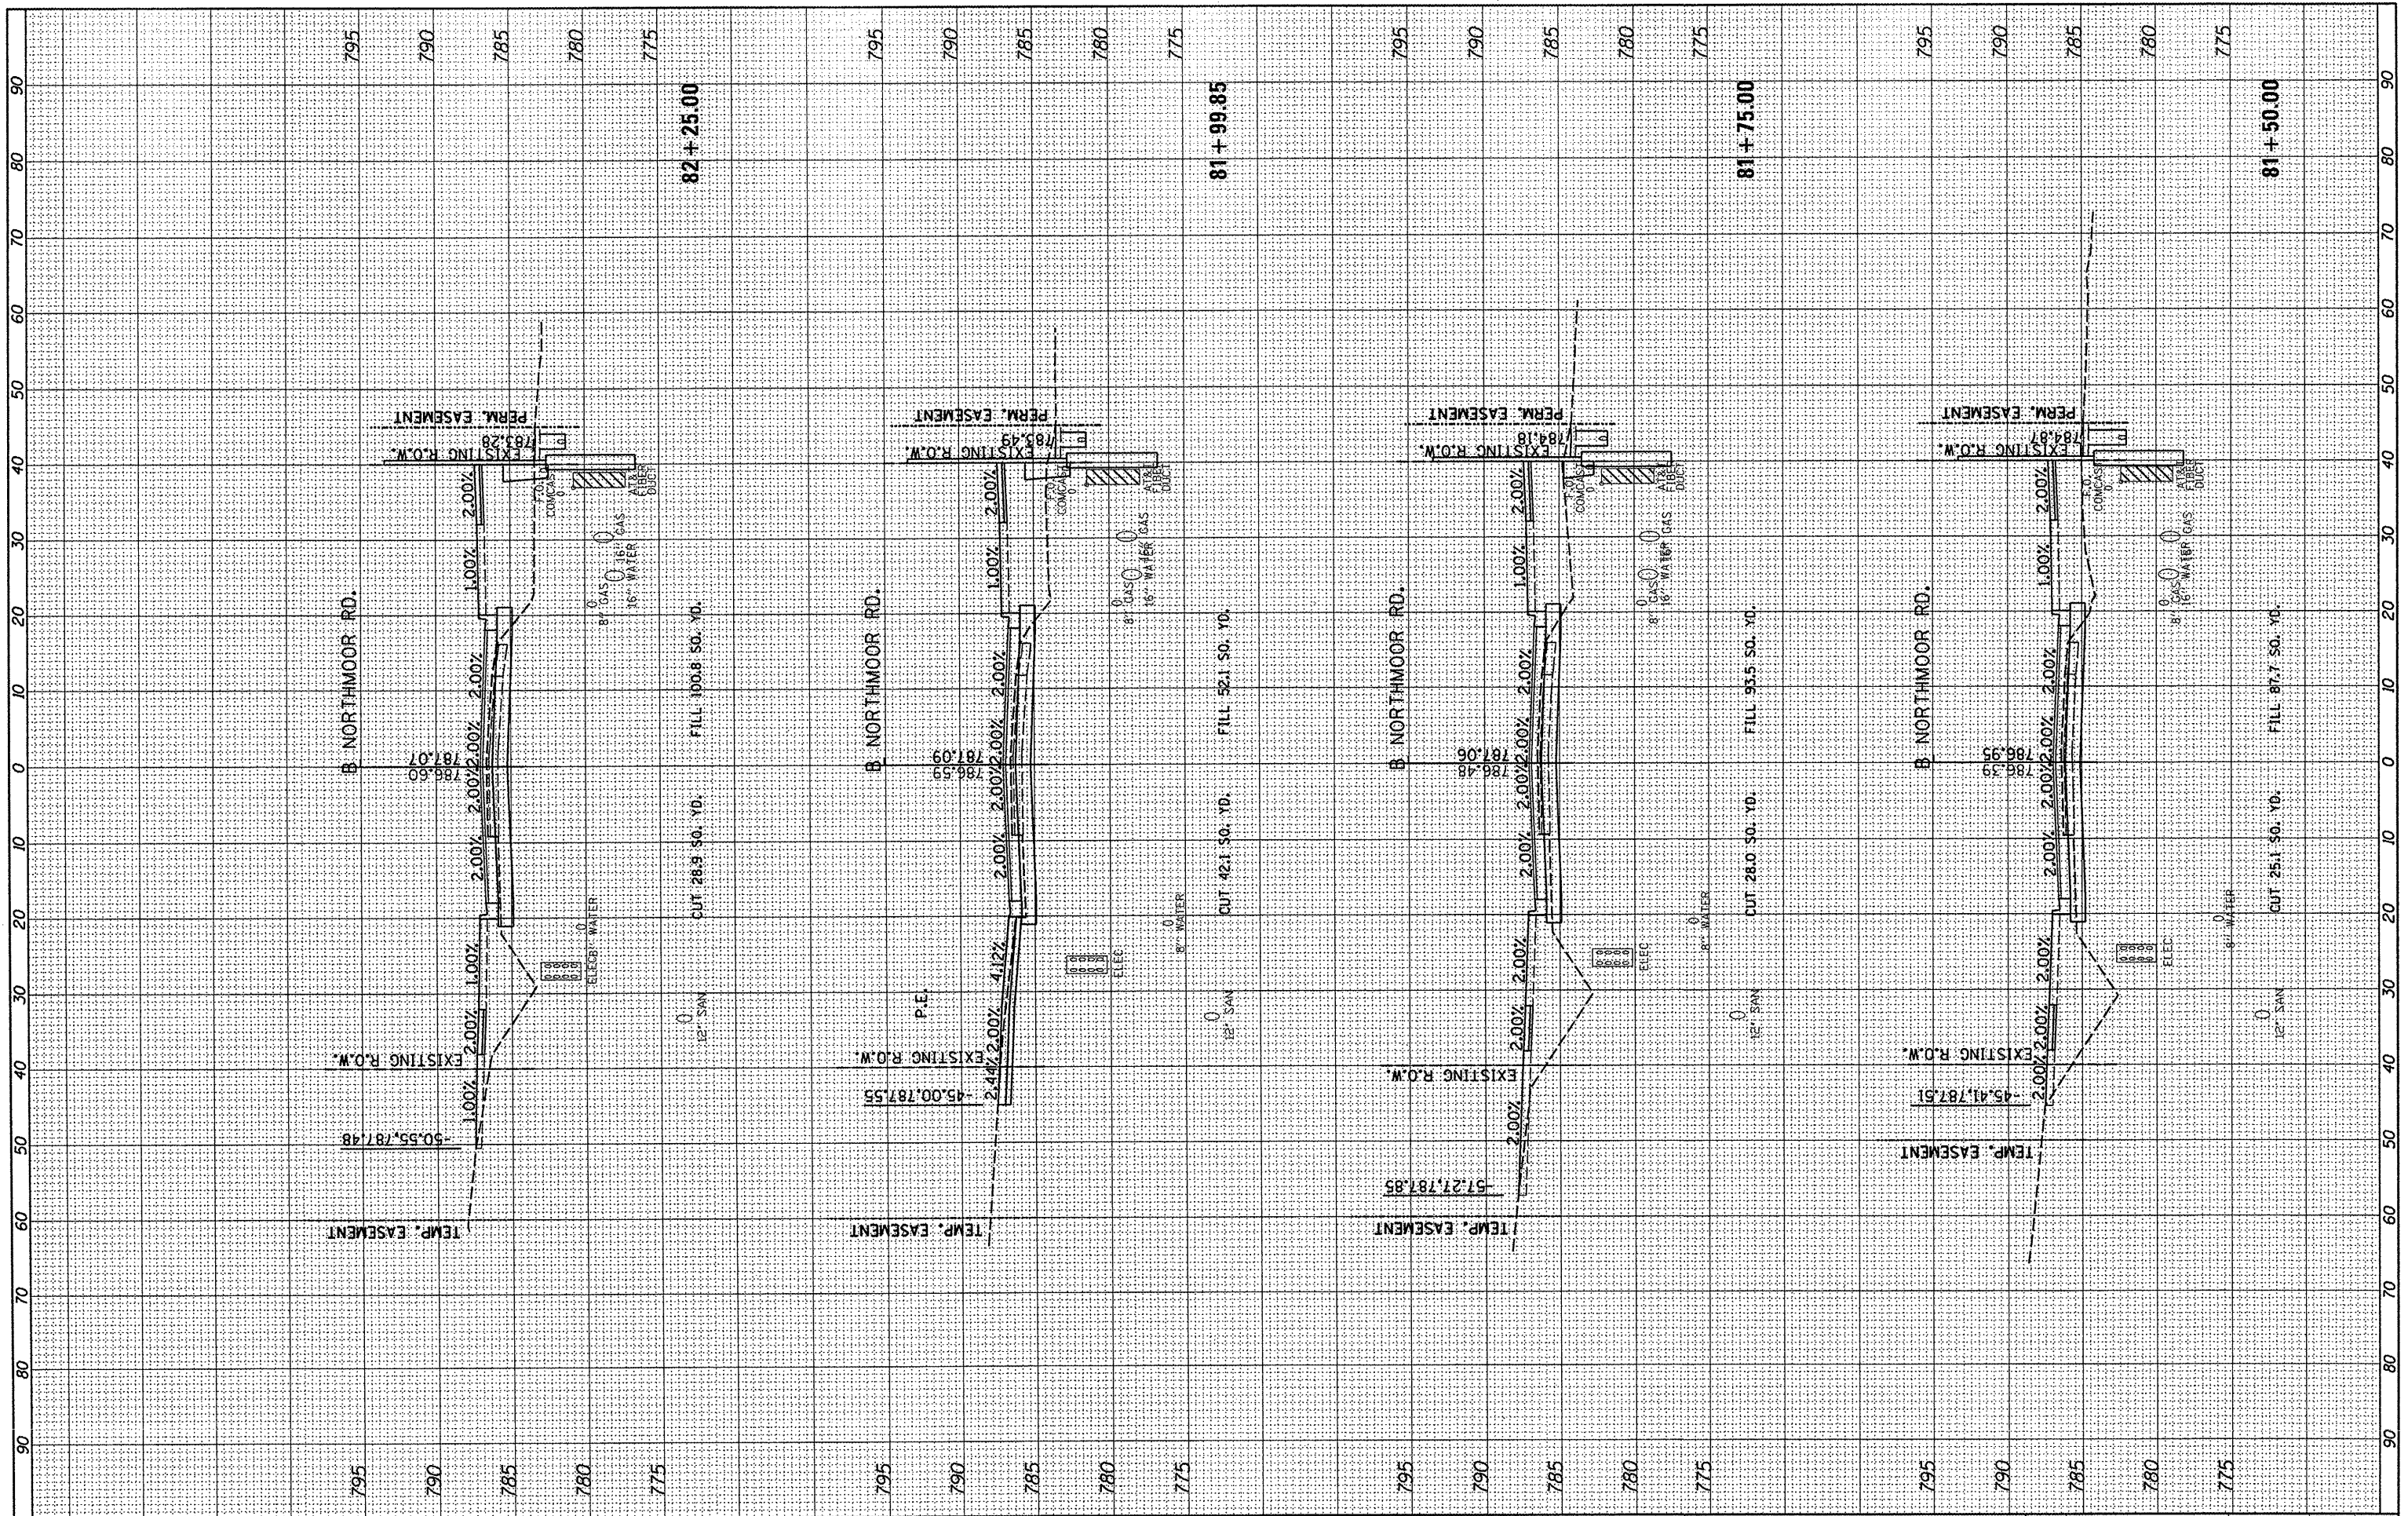

FILE NAME = I:\09\Jobs\09L0027A\CADD\Road\Sheet\c-301nor.dgn

USER NAME = dms000078
 DESIGNED - DLC
 DRAWN - DLC
 CHECKED - MGD
 DATE - 03/27/12

REVISED -
 REVISED -
 REVISED -
 REVISED -

STATE OF ILLINOIS
 DEPARTMENT OF TRANSPORTATION

NORTHMOOR ROAD STAGE 2 IMPROVEMENT
 NORTHMOOR RD - CROSS SECTIONS

SCALE: SHEET NO. OF SHEETS STA. 81+50.00 TO STA. 82+25.00

| | | | | |
|-----------|----------------|--------|--------------|---------------------------------------|
| F.A. RTE. | SECTION | COUNTY | TOTAL SHEETS | SHEET NO. |
| 6647 | 05-00302-01-PV | PEORIA | 125 | 119 |
| | 11-00047-03-PV | | | |
| | | | | CONTRACT NO. 89526 |
| | | | | ILLINOIS FED. AID PROJECT M-509303171 |