


FINAL SURVEY	DATE
SURVEYED	BY
PLOTTED	
NOTE BOOK	
AREAS CHECKED	
NO.	

ORIGINAL SURVEY	DATE
SURVEYED	BY
PLOTTED	
NOTE BOOK	
AREAS CHECKED	
NO.	

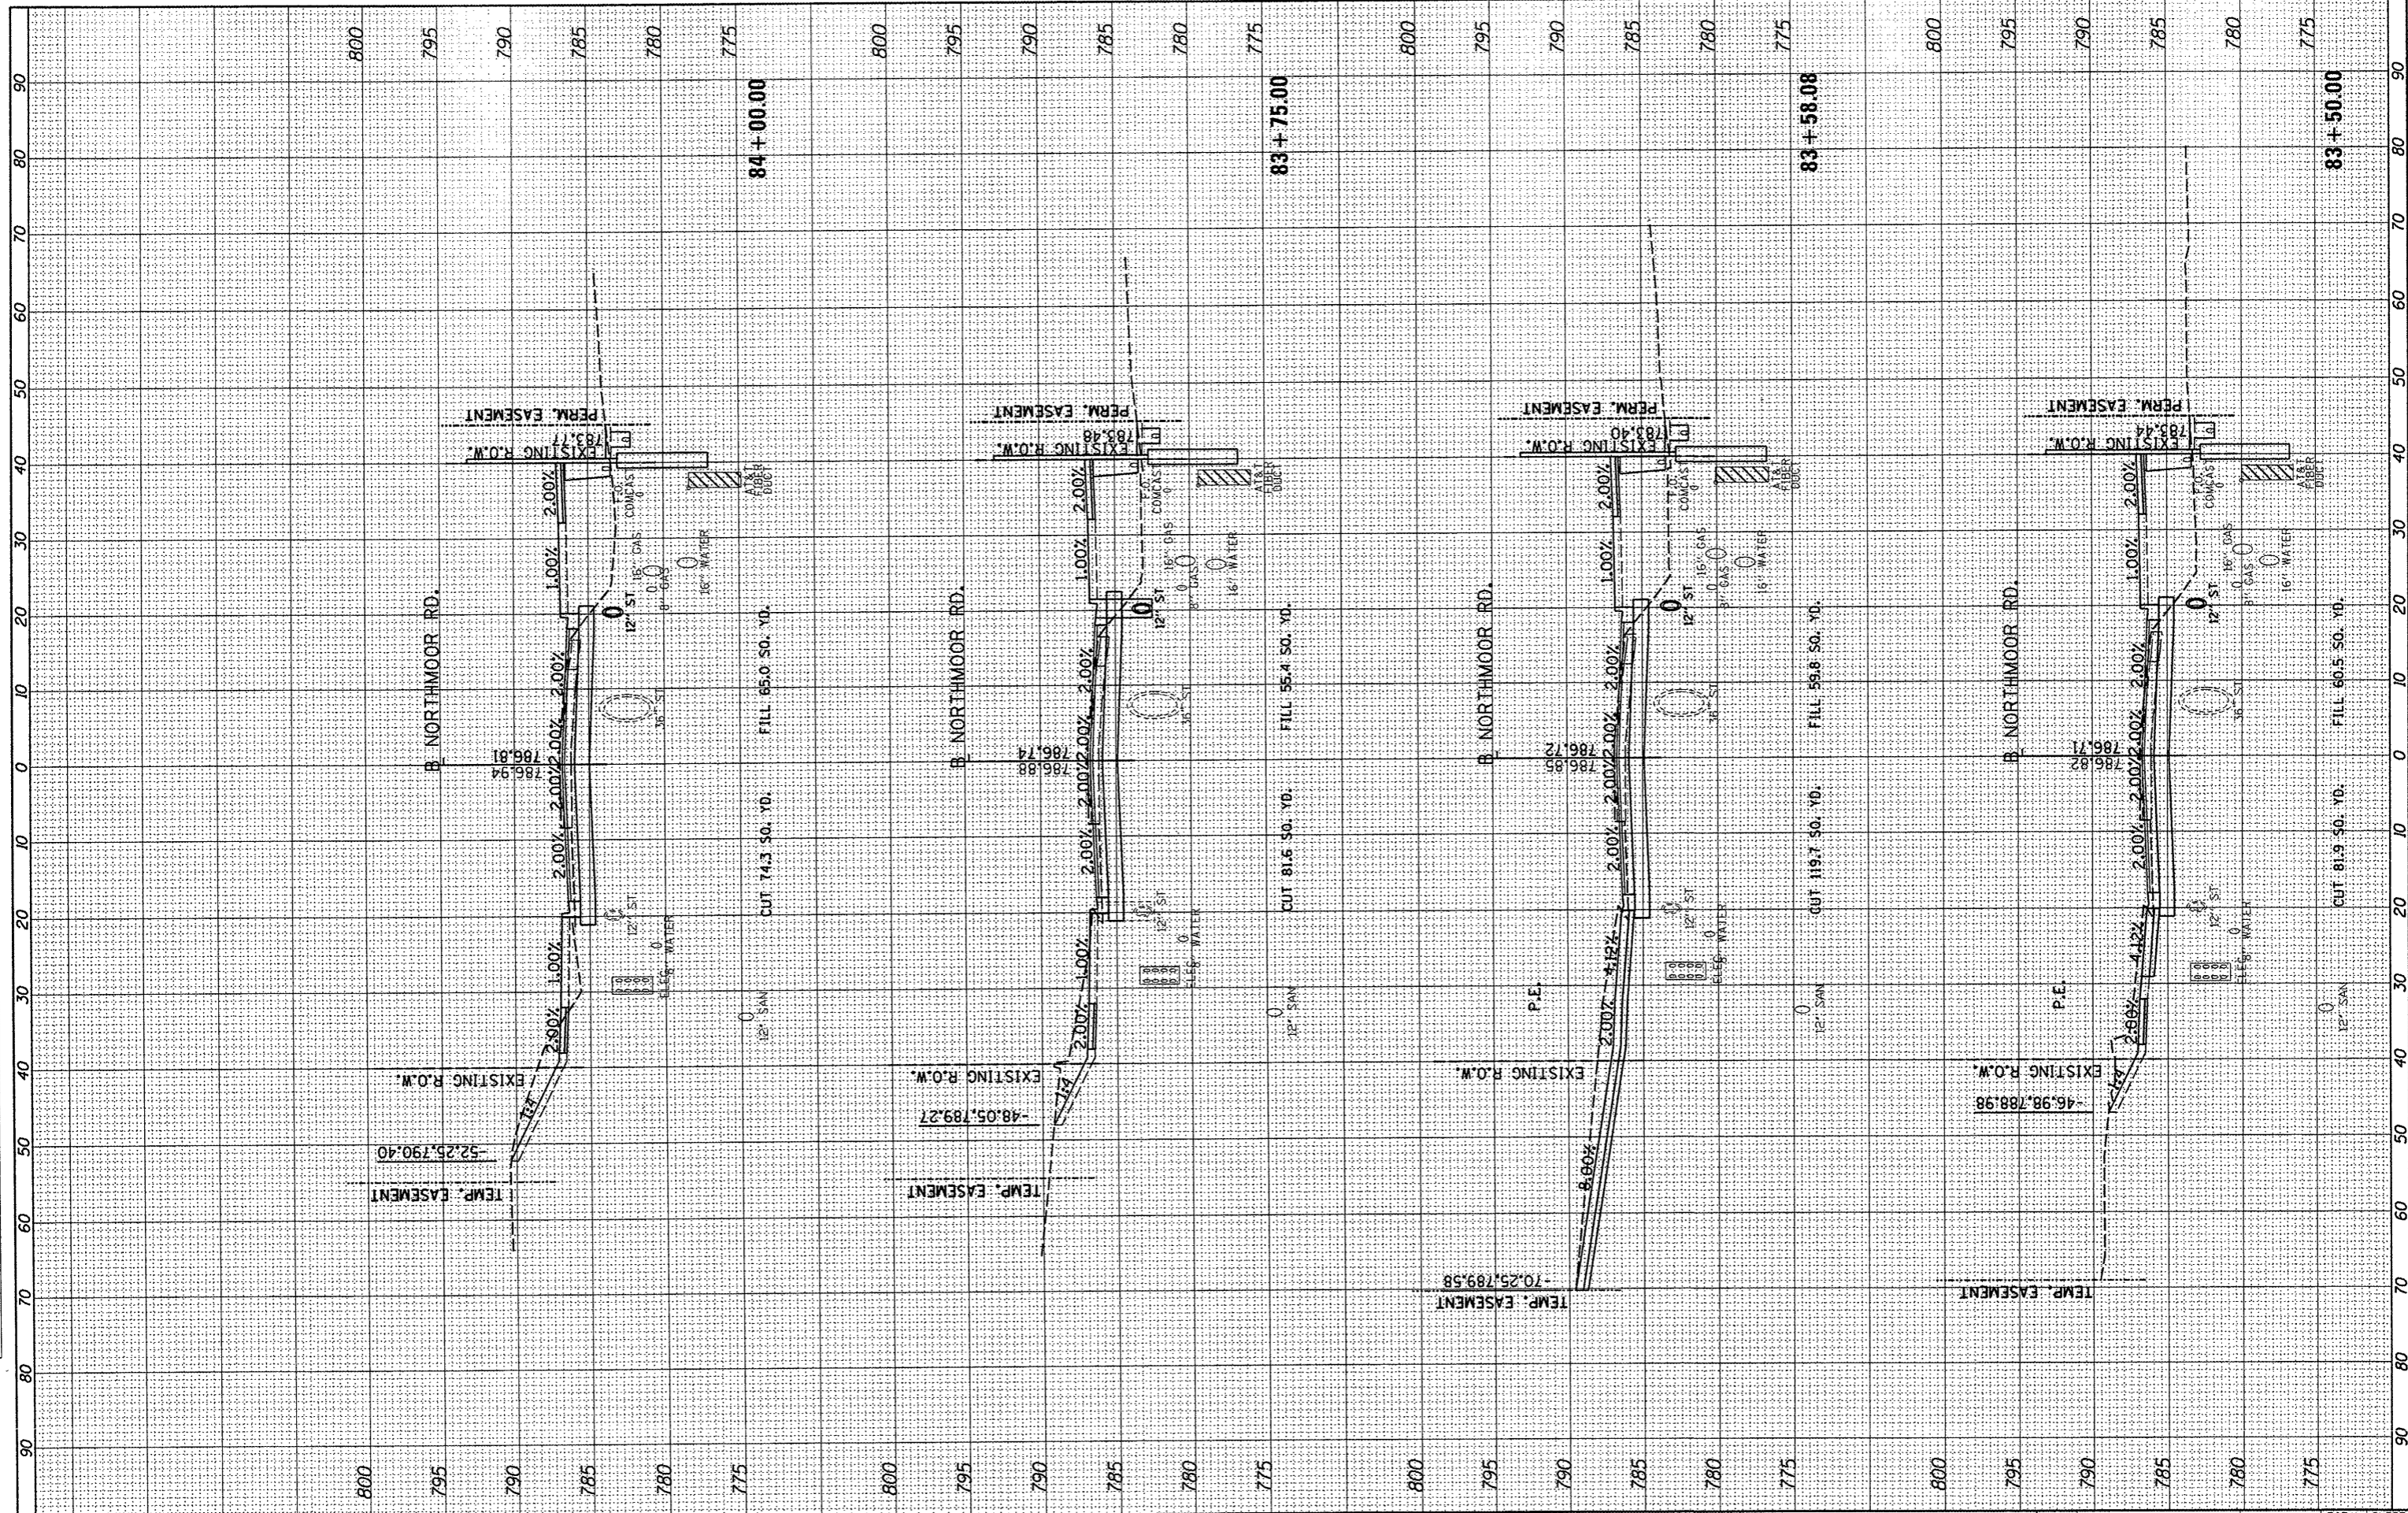

FILE NAME =	USER NAME =	DESIGNED -	REVISED -
I:\09\Jobs\09L0027A\CADD\Road\Sheet\c-30\Inr.dgn	deviso00878	DLC	-
		DRAWN -	REVISED -
		DLC	-
		CHECKED -	REVISED -
		MGD	-
		DATE -	REVISED -
		03/27/12	-

**STATE OF ILLINOIS  
DEPARTMENT OF TRANSPORTATION**

<b>NORTHMOOR ROAD STAGE 2 IMPROVEMENT</b>			
<b>NORTHMOOR RD - CROSS SECTIONS</b>			
SCALE:	SHEET NO. OF SHEETS	STA. 83+50.00 TO STA. 84+00.00	

F.A. RTE.	SECTION	COUNTY	TOTAL SHEETS	SHEET NO.
6647	05-00302-01-PV	PEORIA	125	122
	11-00047-03-PV		CONTRACT NO. 89526	
			ILLINOIS FED. AID PROJECT M-5093(137)	