


| | | |
|---------------|----|------|
| FINAL SURVEY | BY | DATE |
| PLOTTED | | |
| NOTE BOOK | | |
| AREAS CHECKED | | |
| NO. | | |

| | | |
|-----------------|----|------|
| ORIGINAL SURVEY | BY | DATE |
| PLOTTED | | |
| NOTE BOOK | | |
| AREAS CHECKED | | |
| NO. | | |

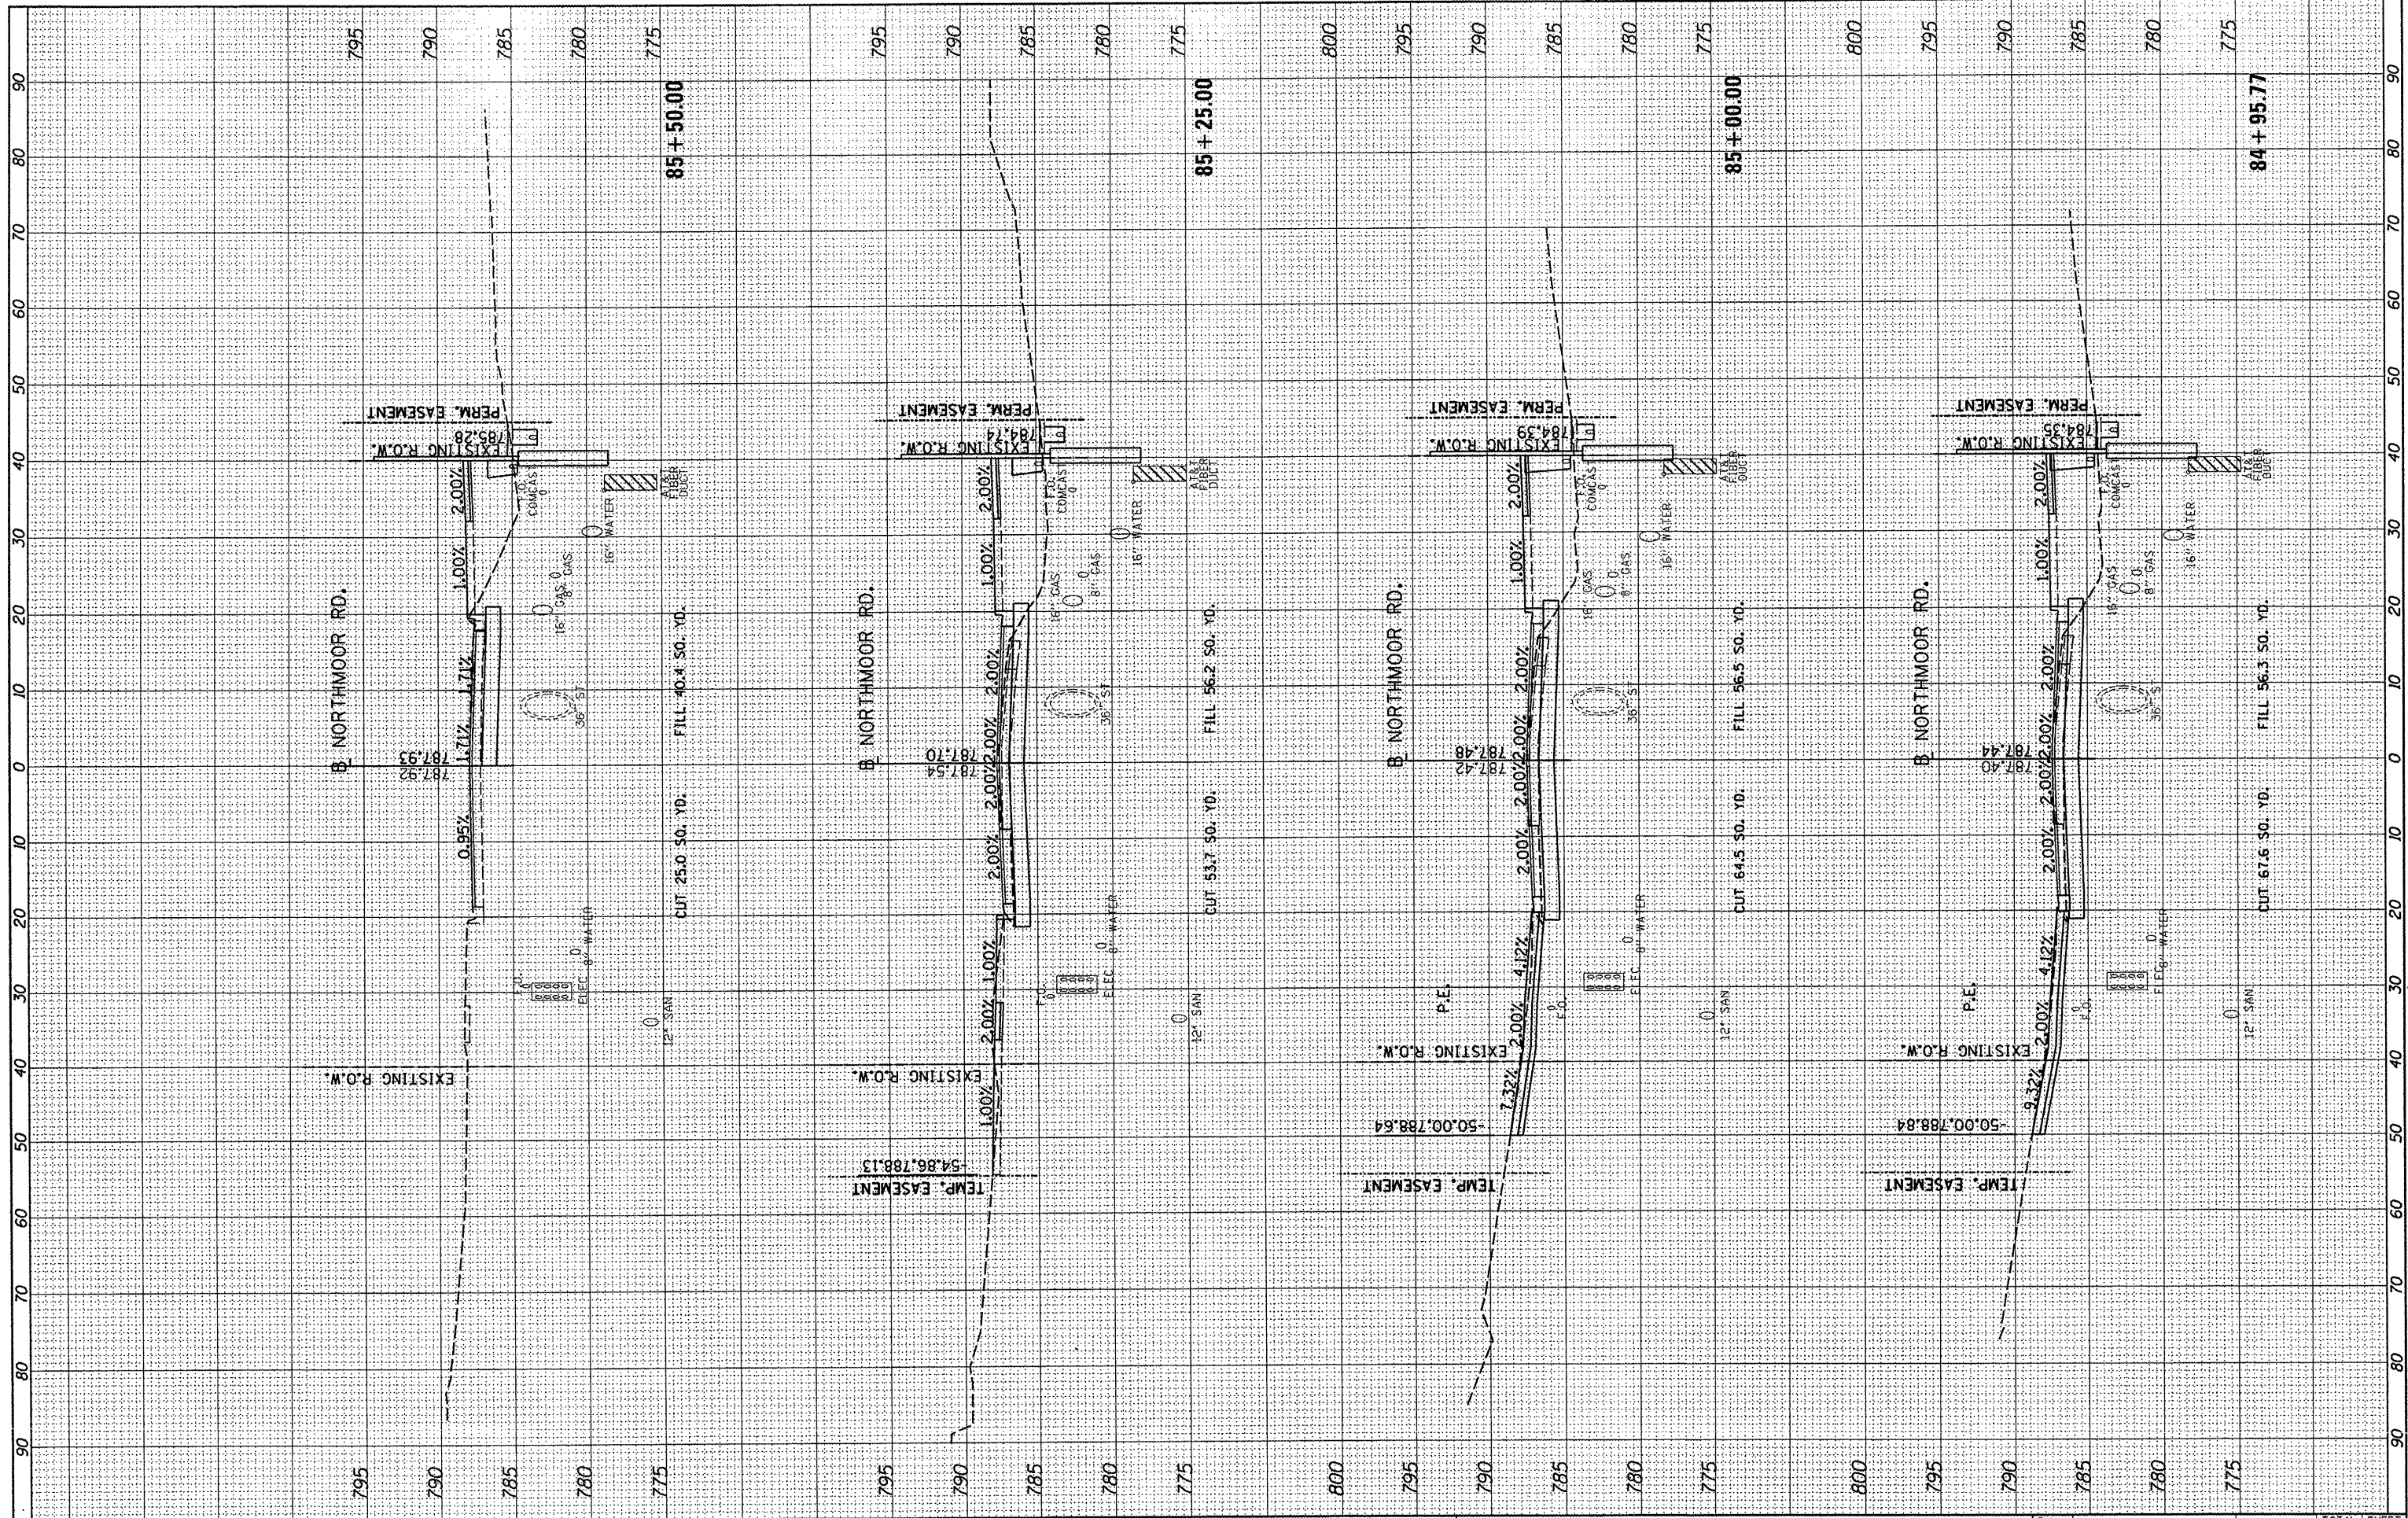

FILE NAME = I:\09Jobs\09L0027A\CADD\Road\Sheet\c-301nar.dgn
 USER NAME = davis00878
 PLLOT SCALE = 20.0000' / 1" / in.
 PLLOT DATE = 04/02/2012

| | |
|-----------------|----------|
| DESIGNED - DLC | REVISD - |
| DRAWN - DLC | REVISD - |
| CHECKED - MGD | REVISD - |
| DATE - 03/27/12 | REVISD - |

| |
|----------|
| REVISD - |
| REVISD - |
| REVISD - |
| REVISD - |

**STATE OF ILLINOIS
DEPARTMENT OF TRANSPORTATION**

**NORTHMOOR ROAD STAGE 2 IMPROVEMENT
NORTHMOOR RD - CROSS SECTIONS**

SCALE: SHEET NO. OF SHEETS STA. 84+95.77 TO STA. 85+50.00

| | | | | |
|---------------------------|------------------------|---------------|--------------------|---------------|
| F.A. RTE. 6647 | SECTION 05-00302-01-PV | COUNTY PEORIA | TOTAL SHEETS 125 | SHEET NO. 124 |
| 11-00047-03-PV | | | CONTRACT NO. 89526 | |
| ILLINOIS FED. AID PROJECT | | | M-5093(137) | |