


DATE	
BY	
SURVEYED	
TEMPLATE	
NOTE BOOK	
AREAS CHECKED	

DATE	
BY	
SURVEYED	
TEMPLATE	
NOTE BOOK	
AREAS CHECKED	

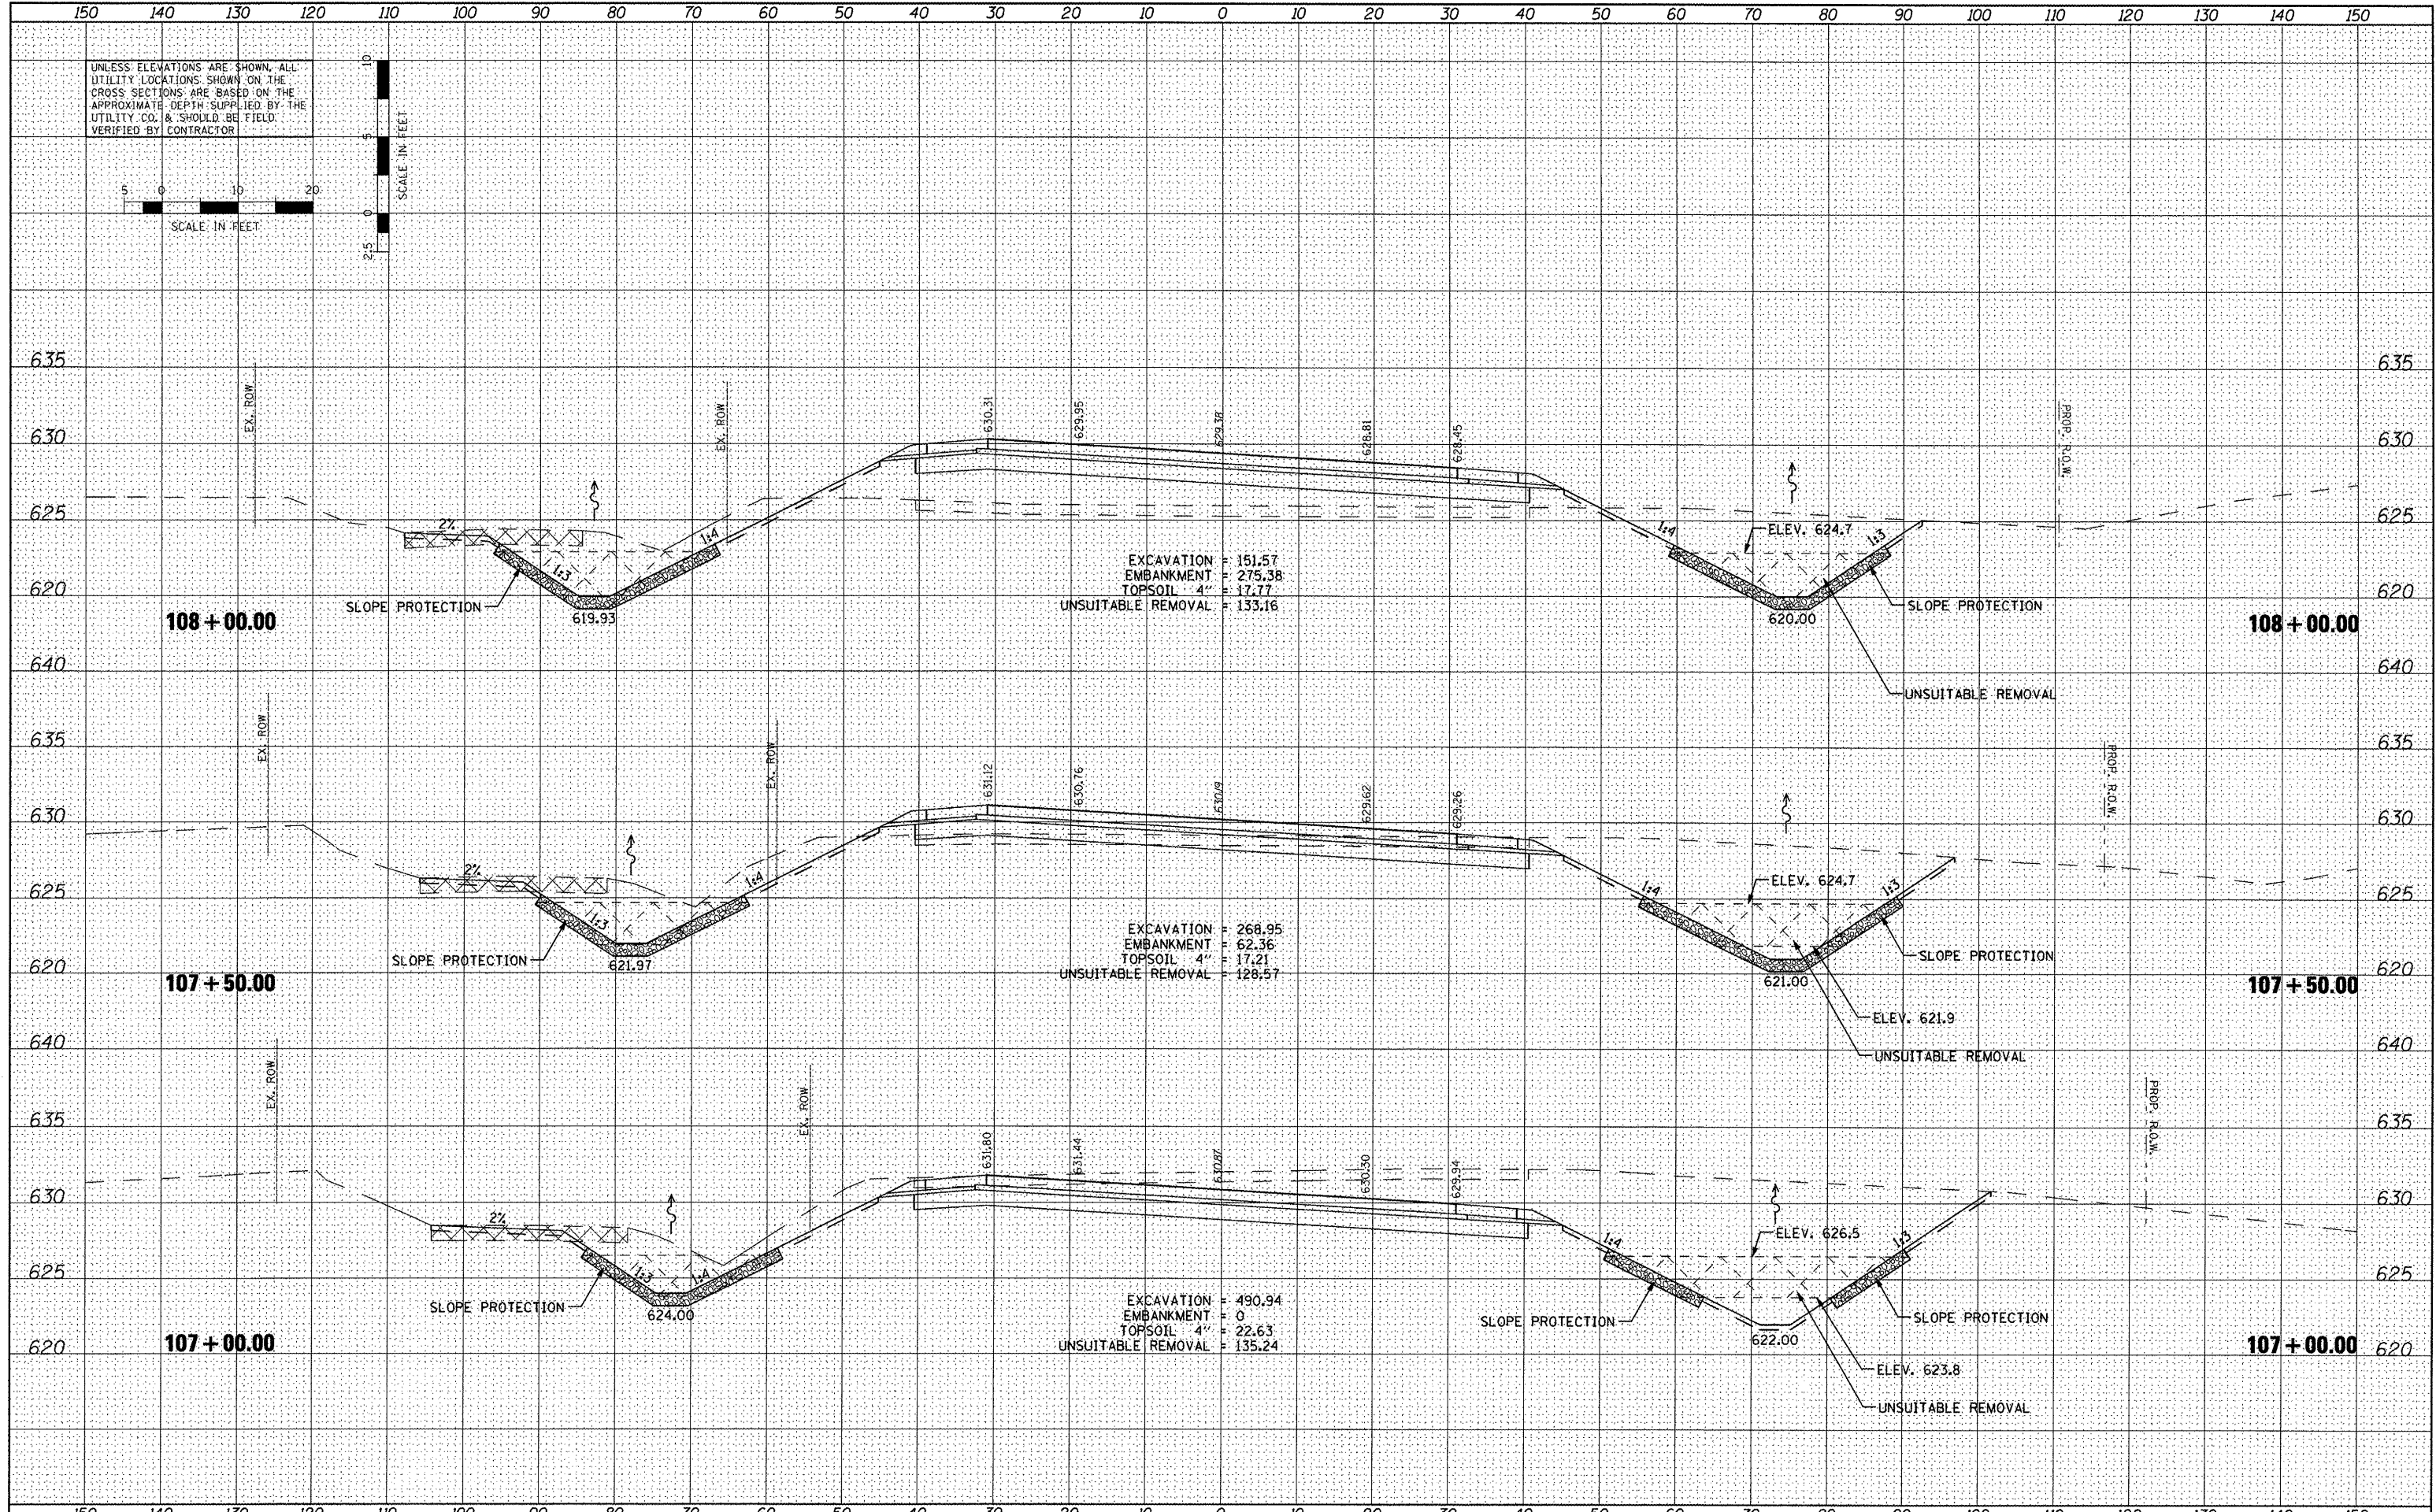

FILE NAME = x:\projects\200805025\dgn\XS-2012-Sheets.dgn

USER NAME = IDDT	DESIGNED <i>REW/KRS</i>	REVISED -
PLOT SCALE = 20.0000' / IN.	DRAWN <i>CAM</i>	REVISED -
PLOT DATE = 4/12/2012	CHECKED <i>KMC</i>	REVISED -
	DATE <i>3-21-12</i>	REVISED -

**STATE OF ILLINOIS
DEPARTMENT OF TRANSPORTATION**

CROSS SECTIONS VETERANS DRIVE			
SCALE:	SHEET NO.	OF SHEETS	STA. TO STA.

F.A.U. RTE.	SECTION	COUNTY	TOTAL SHEETS	SHEET NO.
676B	10-00169-00-RP	TAZEWELL	98	68
CONTRACT NO. 89588			ILLINOIS FED. AID PROJECT	