


DATE	
BY	
DESIGNED	
DRAWN	
CHECKED	
DATE	

DATE	
BY	
DESIGNED	
DRAWN	
CHECKED	
DATE	

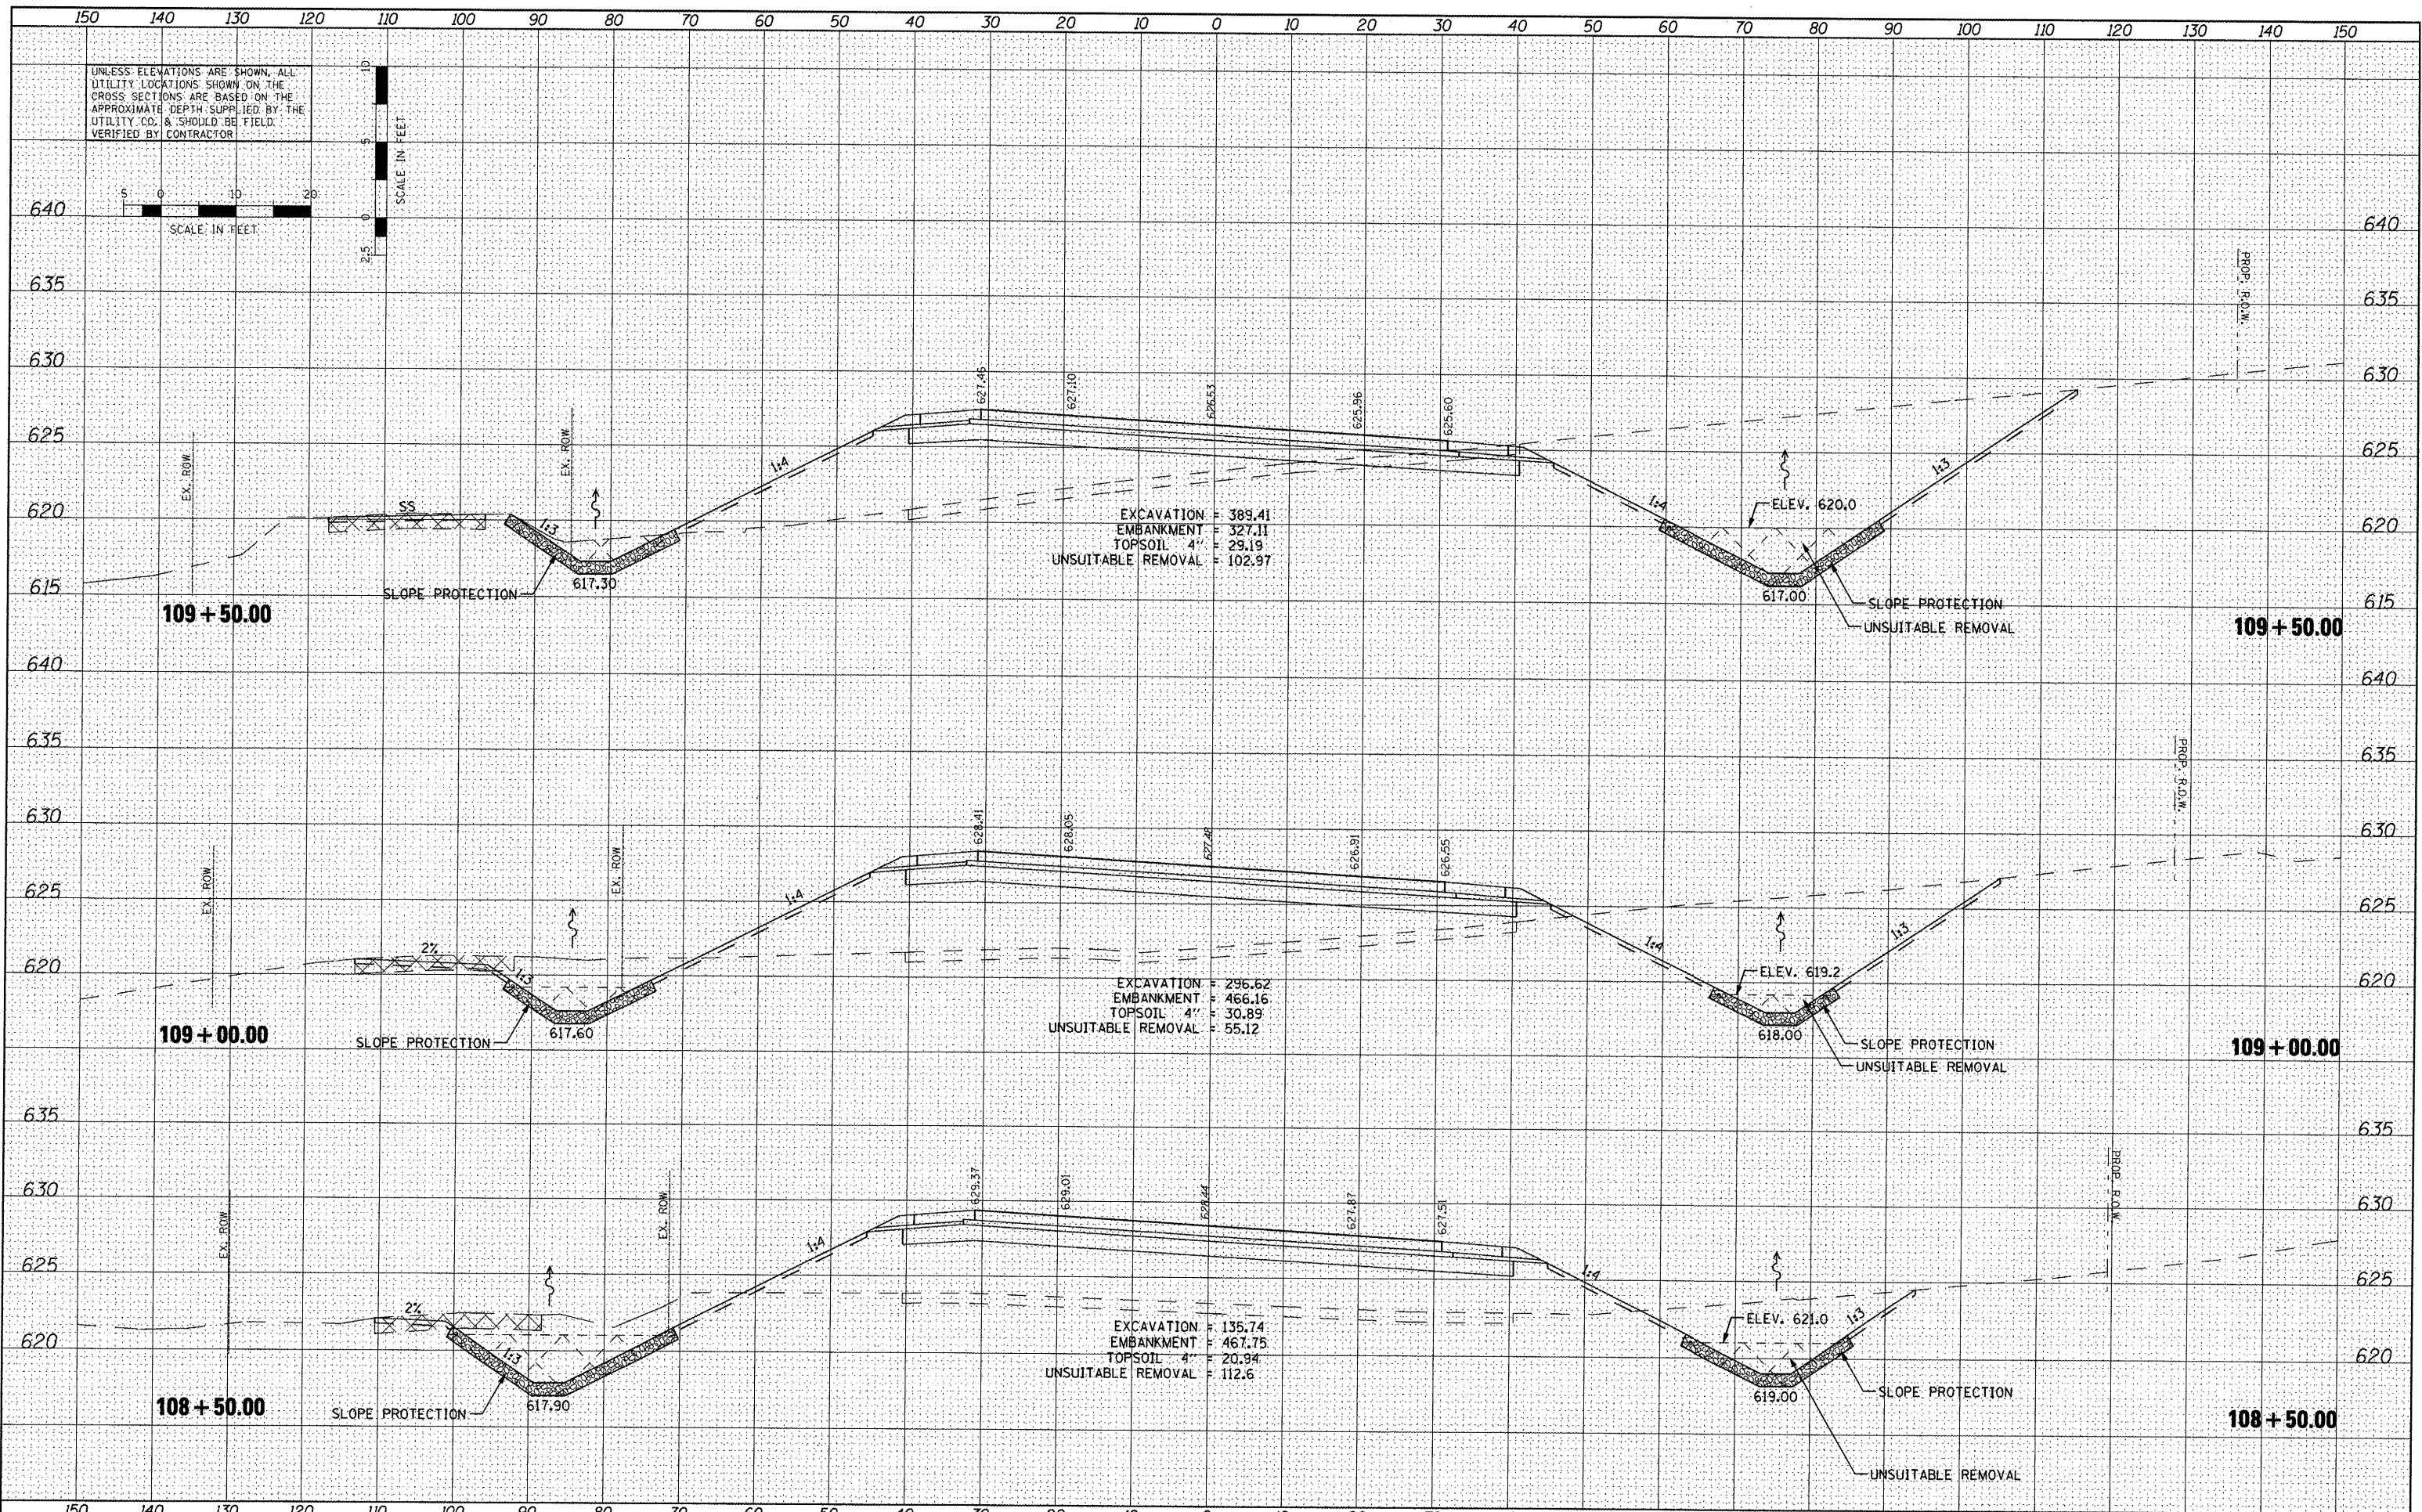

FILE NAME =	USER NAME = IDOT	DESIGNED <i>REW/KRS</i>	REVISED -	STATE OF ILLINOIS DEPARTMENT OF TRANSPORTATION	CROSS SECTIONS VETERANS DRIVE	F.A.U. RTE.	SECTION	COUNTY	TOTAL SHEETS	SHEET NO.
\\projects\200805025\dgn\XS-2012-Sheets.dgn		DRAWN <i>CAM</i>	REVISED -			6768	10-00169-00-RP	TAZEWELL	98	69
PLOT SCALE = 26.0000' / IN.		CHECKED <i>KMC</i>	REVISED -			CONTRACT NO. 89588				
PLOT DATE = 4/12/2012		DATE <i>3-21-12</i>	REVISED -			ILLINOIS FED. AID PROJECT				
SCALE: SHEET NO. OF SHEETS STA. TO STA.										