


DATE	
BY	
SURVEYED	
PLOTTED	
TEMPLATE	
NOTE BOOK	
AREAS CHECKED	
NO.	

DATE	
BY	
SURVEYED	
PLOTTED	
TEMPLATE	
NOTE BOOK	
AREAS CHECKED	
NO.	

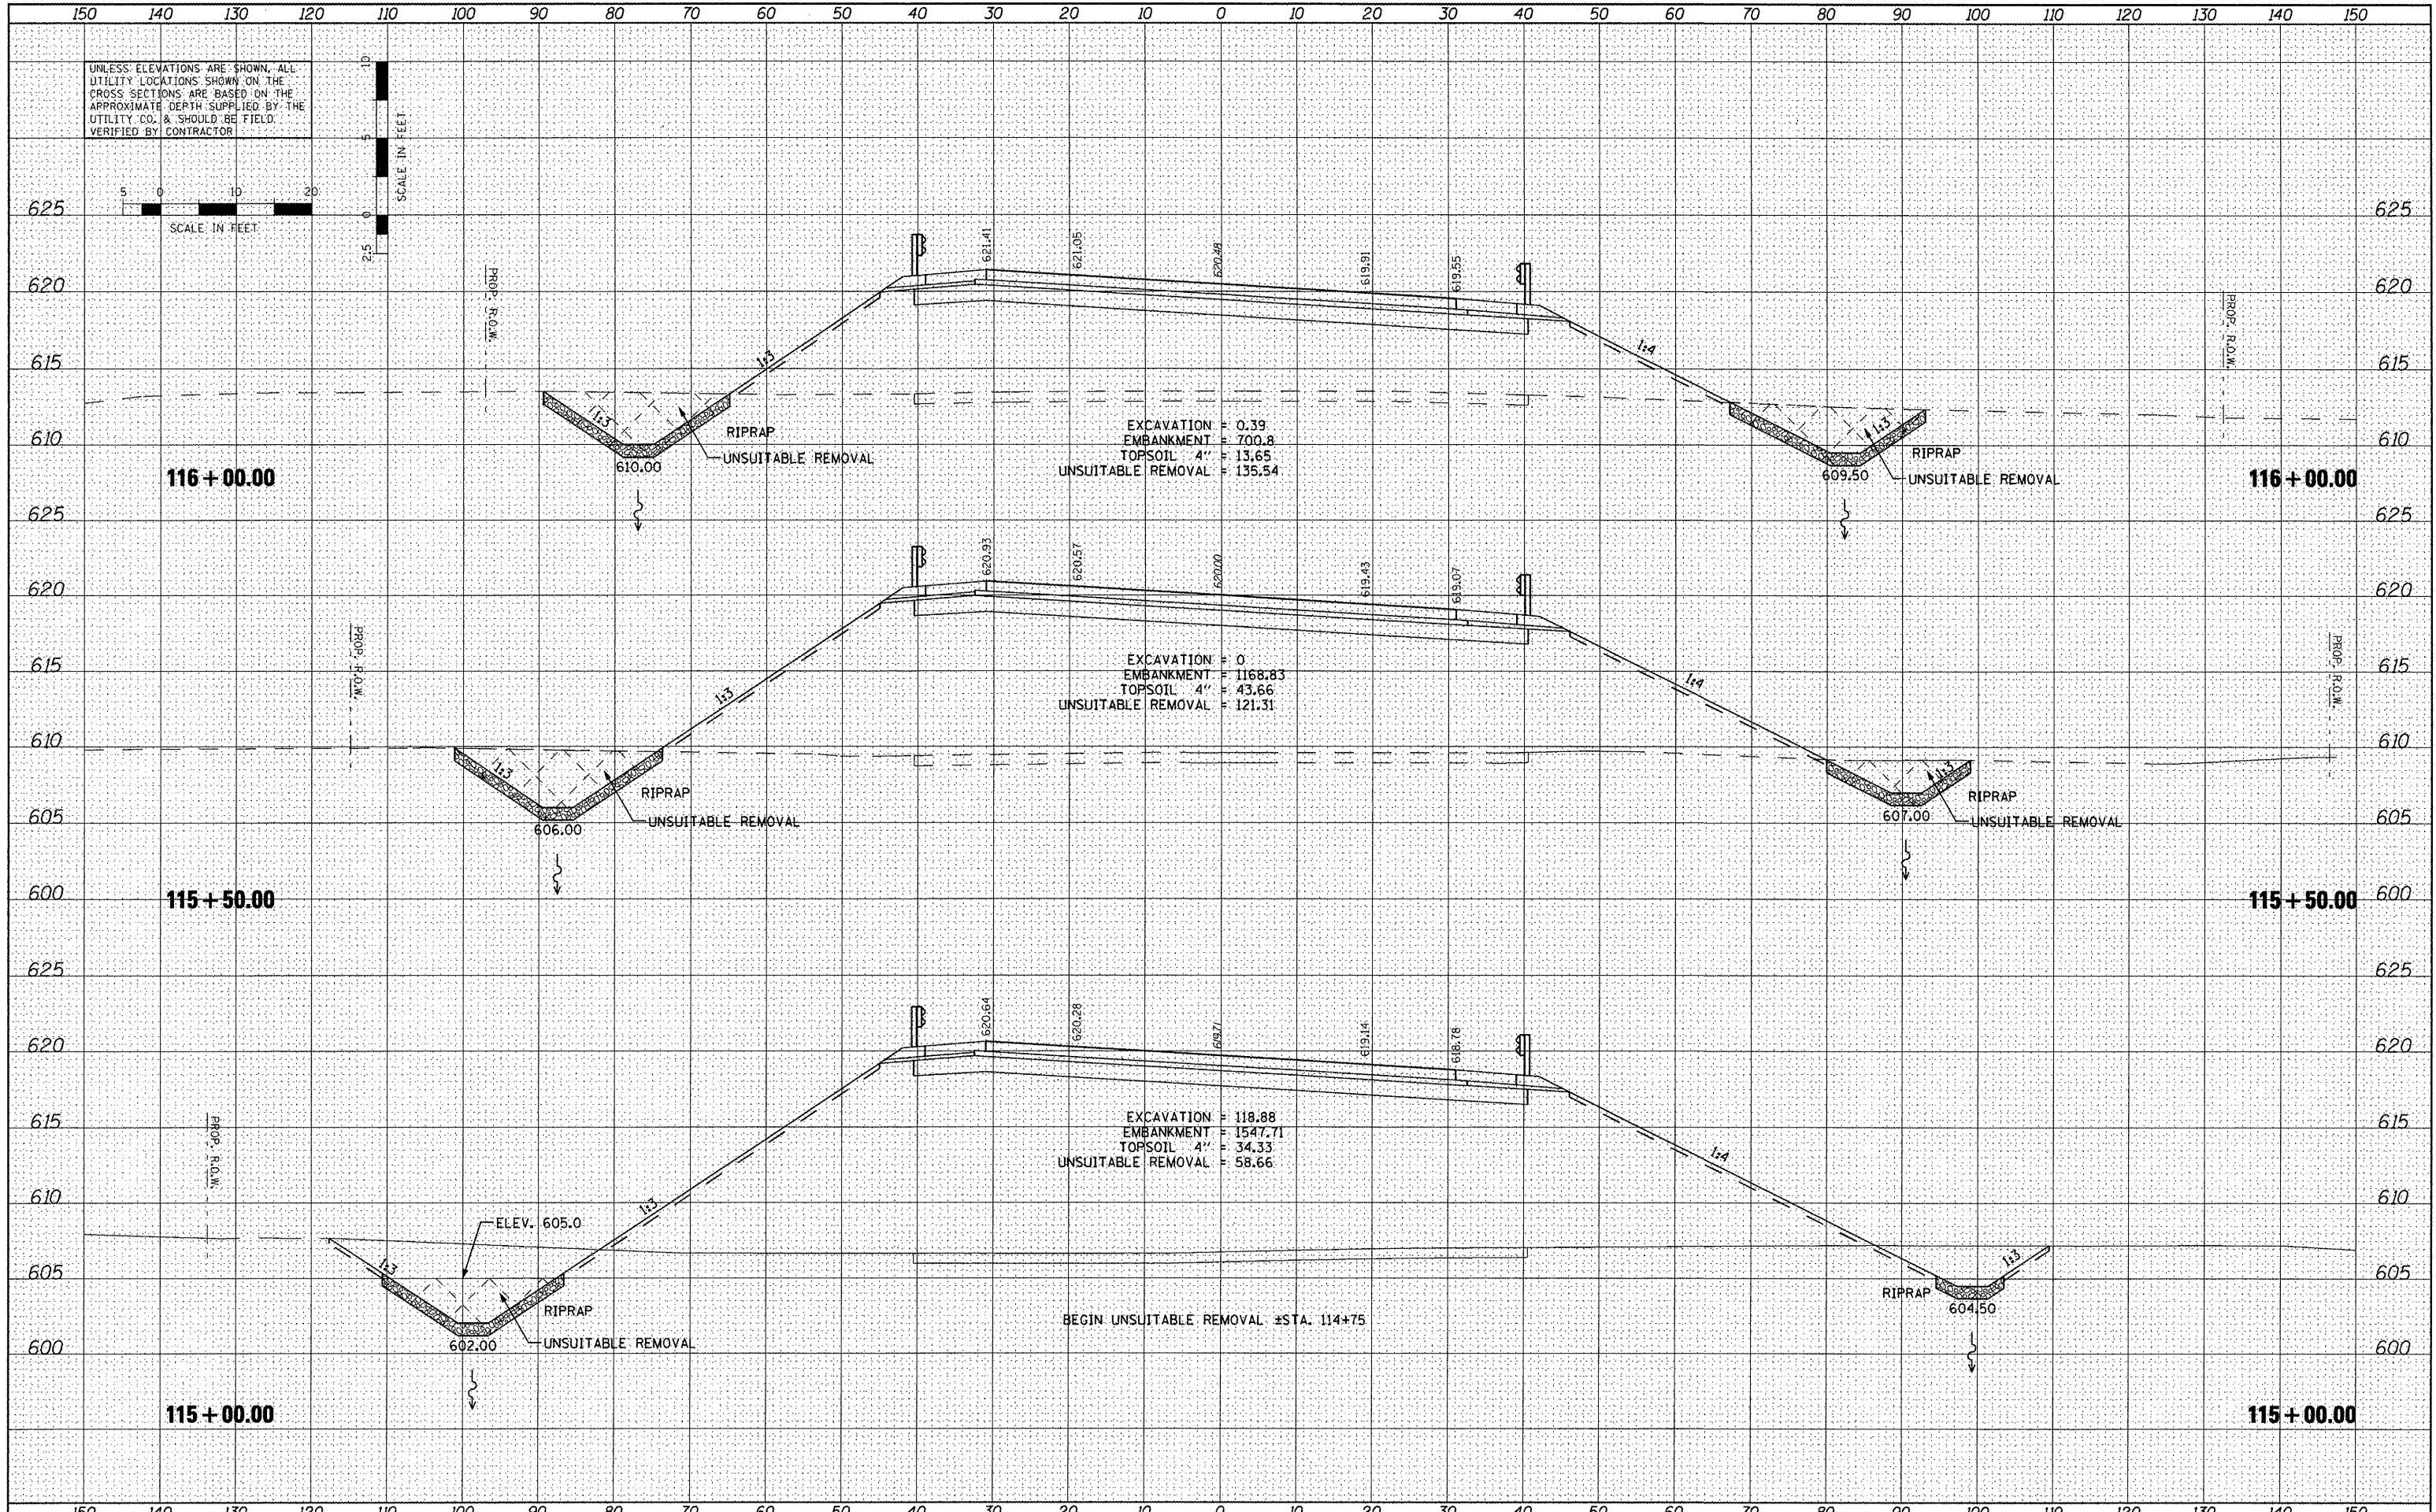

FILE NAME = x:\projects\200805025\dgn\XS-2012-Sheets.dgn
 USER NAME = IDDT
 DESIGNED REW/KRS
 DRAWN CAM
 CHECKED KMC
 PLOT DATE = 4/12/2012

REVISIONS
 REVISED -
 REVISED -
 REVISED -
 REVISED -
 DATE 3-21-12

STATE OF ILLINOIS
 DEPARTMENT OF TRANSPORTATION

CROSS SECTIONS
 VETERANS DRIVE
 SCALE: SHEET NO. OF SHEETS STA. TO STA.

F.A.U. RTE.	SECTION	COUNTY	TOTAL SHEETS	SHEET NO.
6768	10-00169-00-RP	TAZEWELL	98	74
CONTRACT NO. 89588			ILLINOIS FED. AID PROJECT	