

150 140 130 120 110 100 90 80 70 60 50 40 30 20 10 0 10 20 30 40 50 60 70 80 90 100 110 120 130 140 150


UNLESS ELEVATIONS ARE SHOWN, ALL UTILITY LOCATIONS SHOWN ON THE CROSS SECTIONS ARE BASED ON THE APPROXIMATE DEPTH SUPPLIED BY THE UTILITY CO. & SHOULD BE FIELD VERIFIED BY CONTRACTOR

SCALE IN FEET  
10  
5  
0  
-5  
-10

SCALE IN FEET  
5 0 10 20

DATE	
BY	
DESIGNED	
DRAWN	
CHECKED	
DATE	
NO.	

DATE	
BY	
DESIGNED	
DRAWN	
CHECKED	
DATE	
NO.	

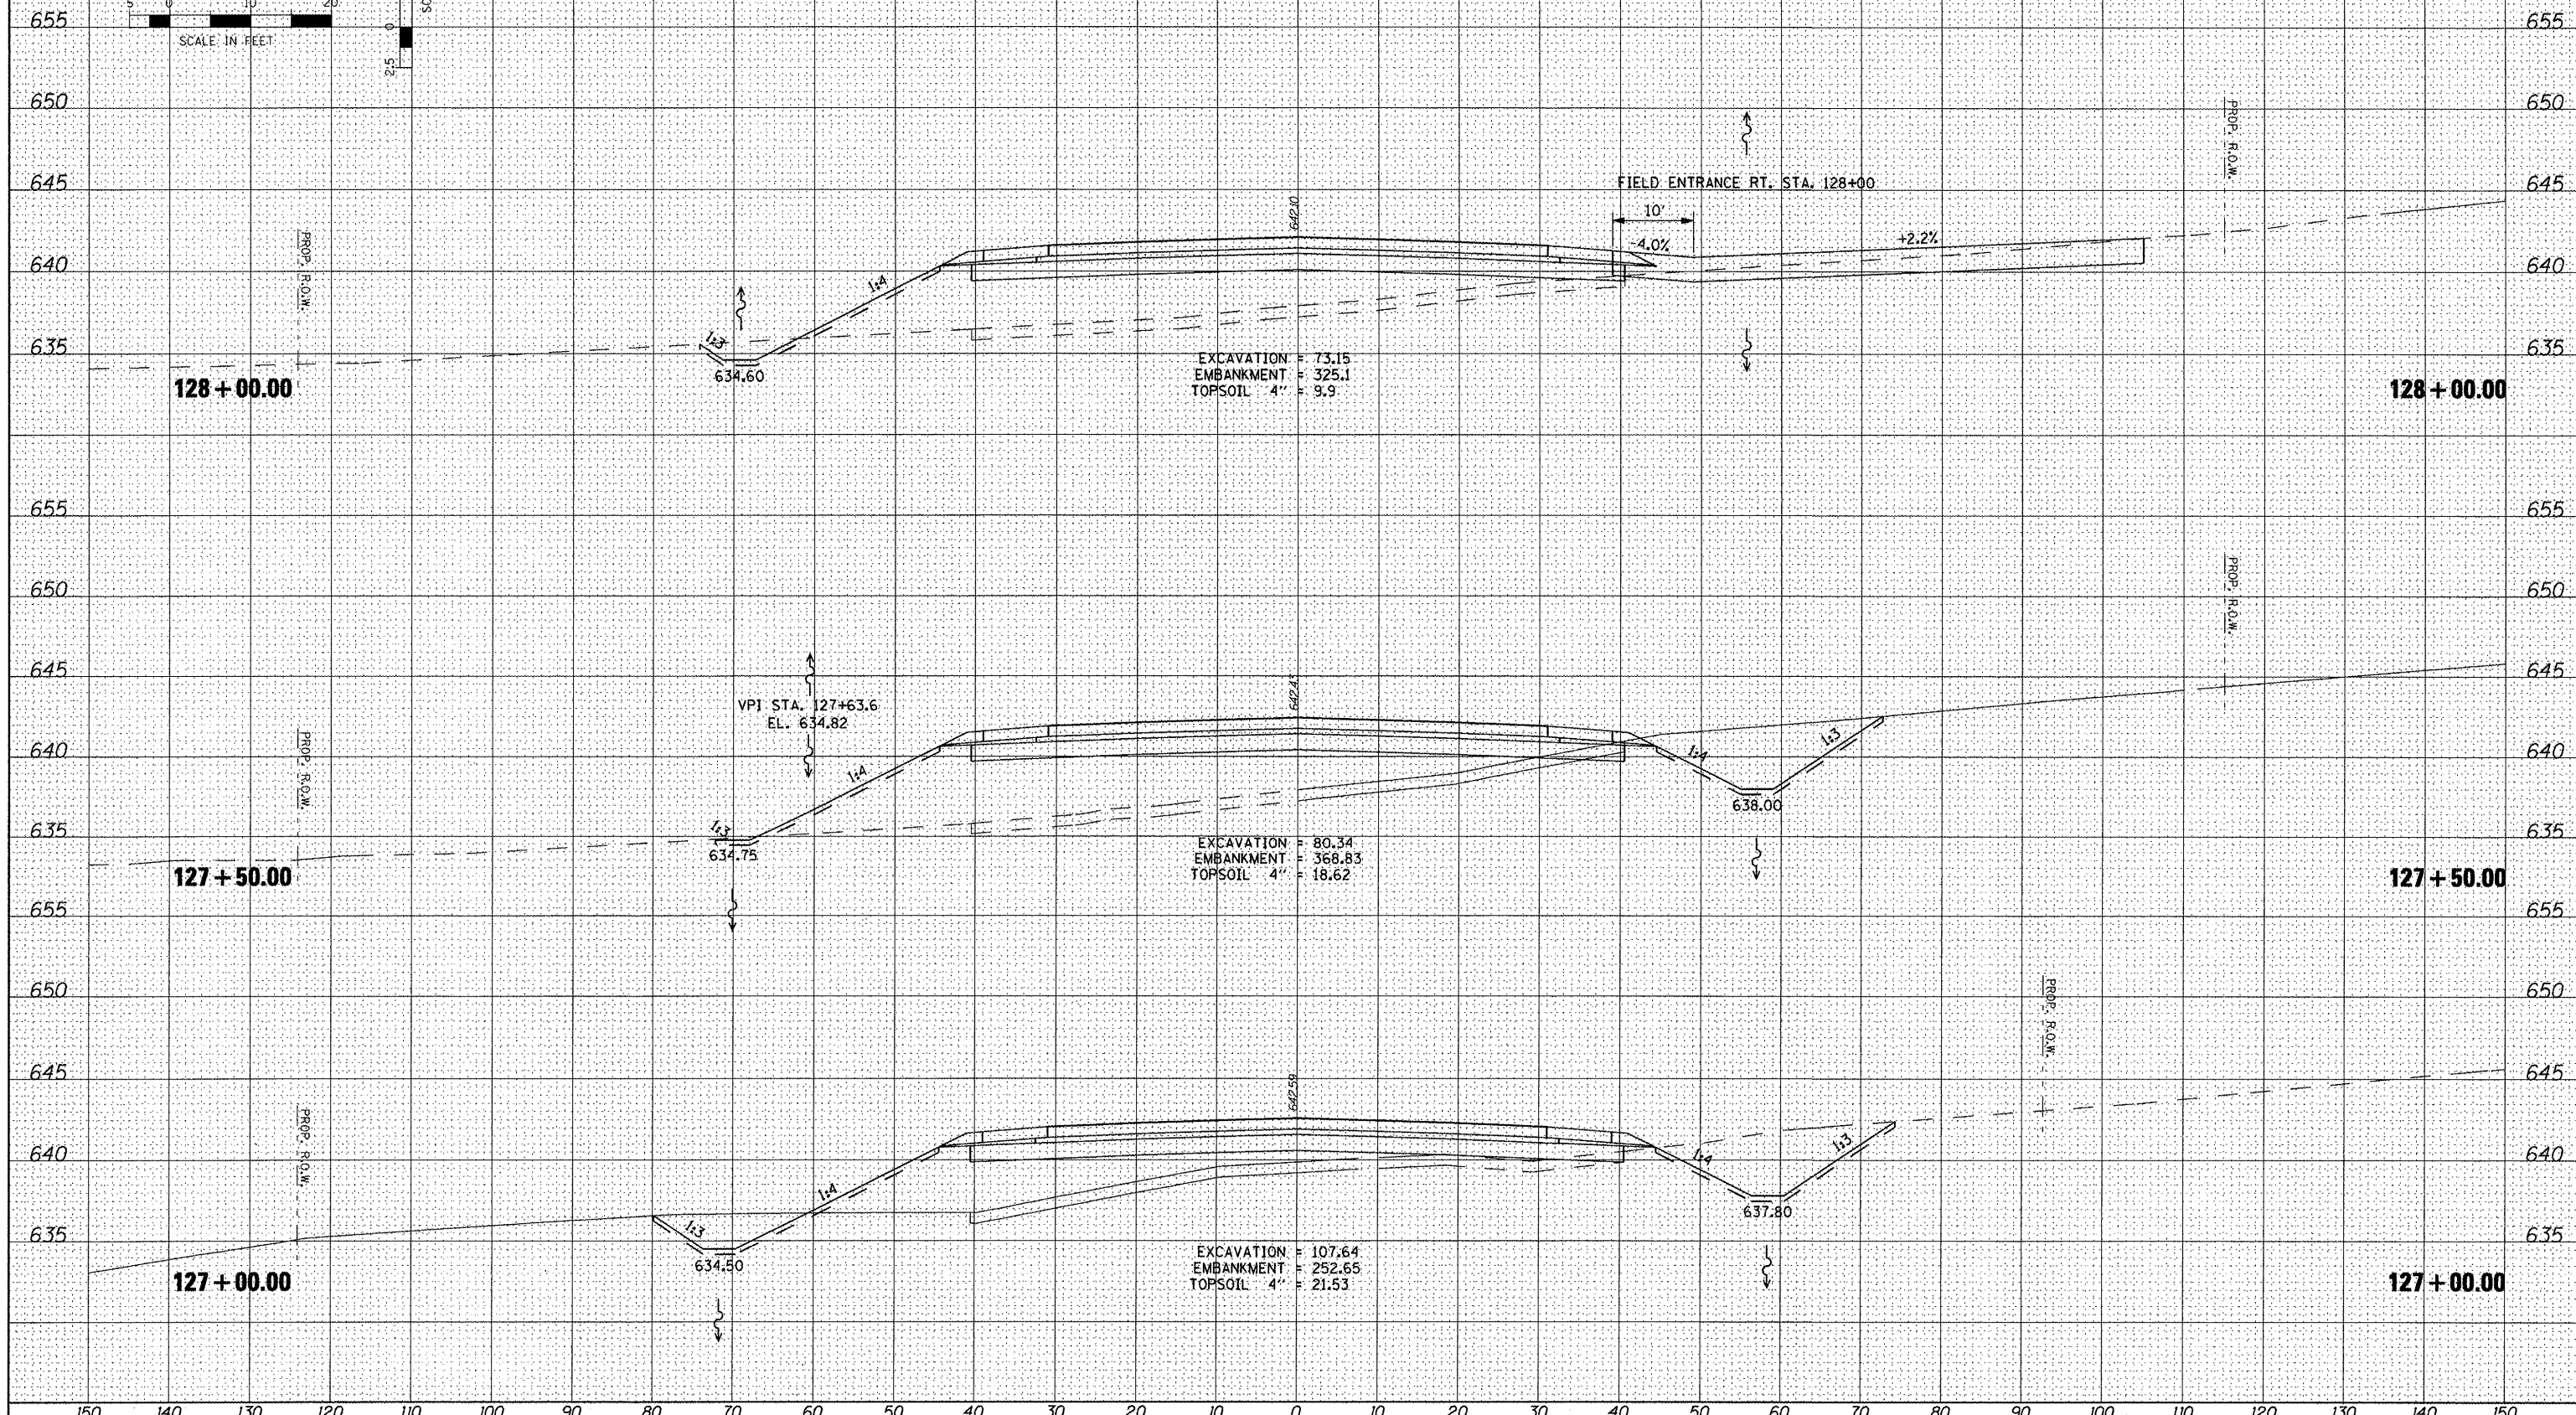

FILE NAME = x:\projects\200805025\dgn\XS-2012-Sheets.dgn  
 USER NAME = IDDT  
 DESIGNED REW/KRS  
 DRAWN CAM  
 CHECKED KMC  
 PLOT SCALE = 20.0000' / IN.  
 PLOT DATE = 4/12/2012

DATE 3-21-12  
 REVISIONS  
 REVISED -  
 REVISED -  
 REVISED -  
 REVISED -

STATE OF ILLINOIS  
 DEPARTMENT OF TRANSPORTATION

CROSS SECTIONS  
 VETERANS DRIVE  
 SCALE: SHEET NO. OF SHEETS STA. TO STA.

F.A.U. RTE.	SECTION	COUNTY	TOTAL SHEETS	SHEET NO.
6768	10-00169-00-RP	TAZEWELL	98	82
				CONTRACT NO. 89588
ILLINOIS FED. AID PROJECT				