


DATE	
BY	
SURVEYED	
PLANNED	
TEMPLATE	
NOTE BOOK	
AREAS CHECKED	

DATE	
BY	
SURVEYED	
PLANNED	
TEMPLATE	
NOTE BOOK	
AREAS CHECKED	

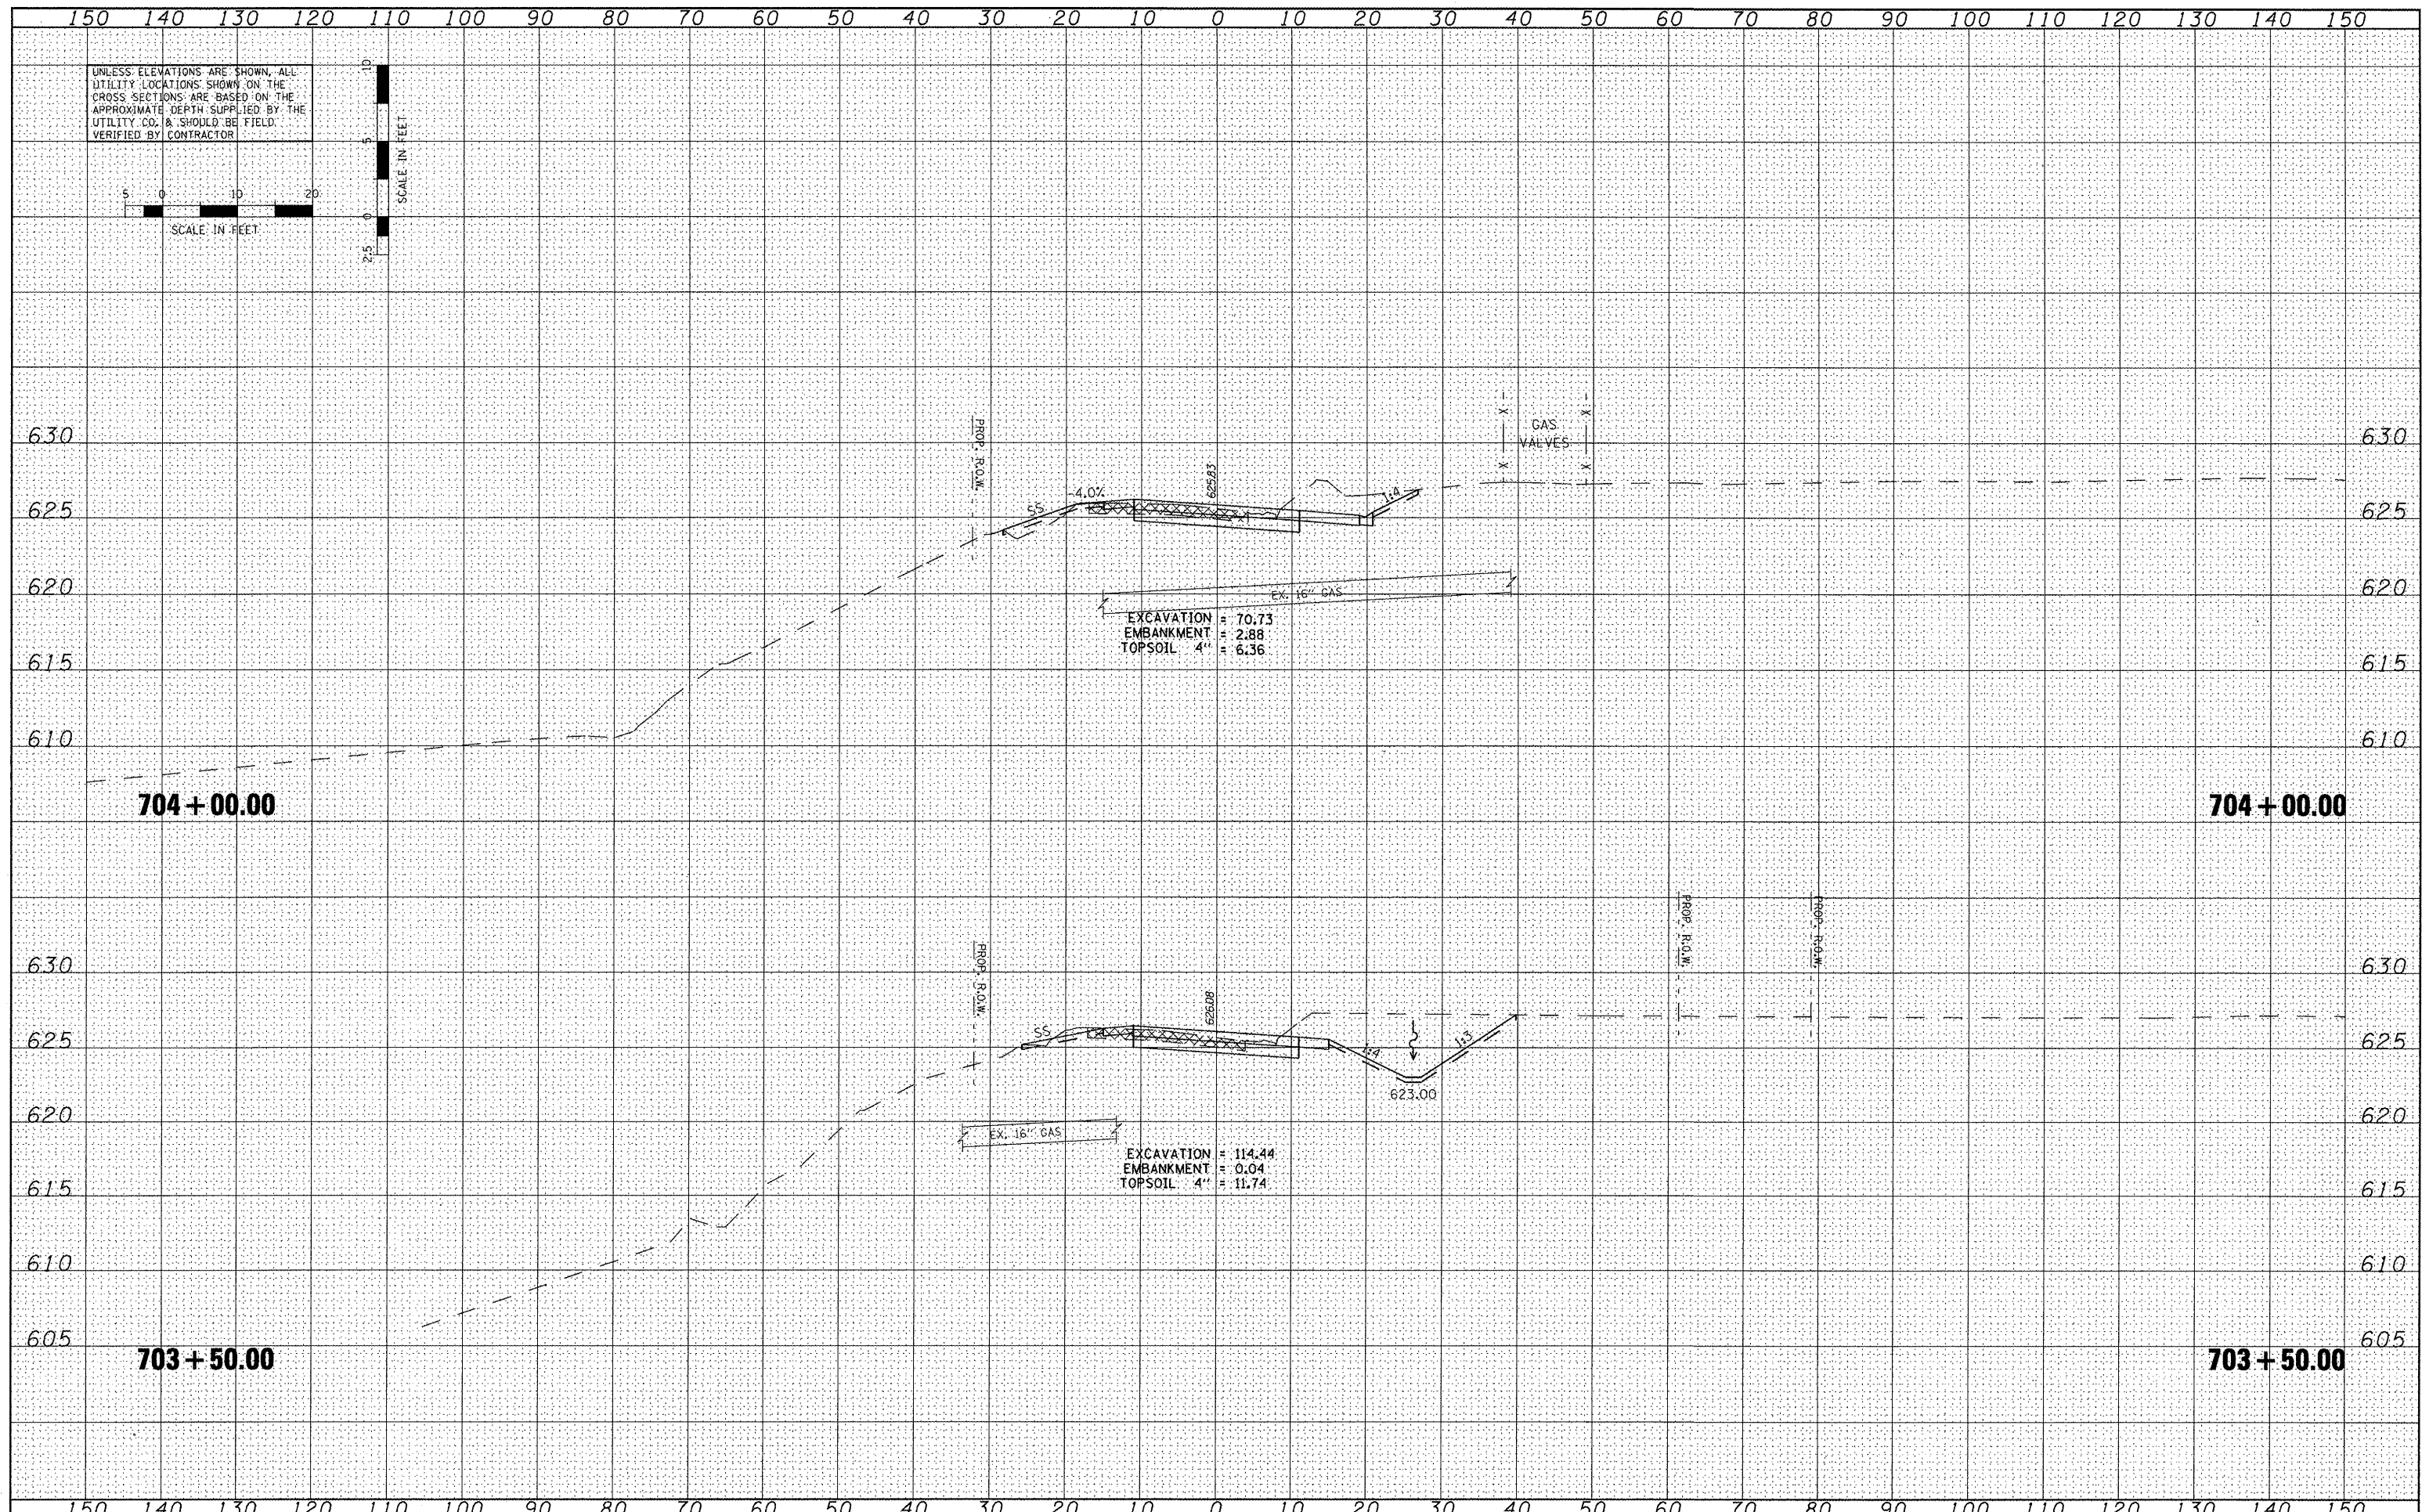

UNLESS ELEVATIONS ARE SHOWN, ALL UTILITY LOCATIONS SHOWN ON THE CROSS SECTIONS ARE BASED ON THE APPROXIMATE DEPTH SUPPLIED BY THE UTILITY CO. & SHOULD BE FIELD VERIFIED BY CONTRACTOR

SCALE IN FEET

SCALE IN FEET

FILE NAME =  
 x:\projects\20080825\dn\X5-SHER1a-sheets.dgn

USER NAME = IDOT	DESIGNED <i>REW/KRS</i>	REVISED -
PLLOT SCALE = 20.0000' / IN.	DRAWN <i>CAM</i>	REVISED -
PLLOT DATE = 4/12/2012	CHECKED <i>KMC</i>	REVISED -
	DATE <i>3-21-12</i>	REVISED -

**STATE OF ILLINOIS  
DEPARTMENT OF TRANSPORTATION**

CROSS SECTIONS			
SHERIDAN ROAD			
SCALE:	SHEET NO.	OF SHEETS	STA. TO STA.

F.A.U. RTE. 6768	SECTION 10-00169-00-RP	COUNTY TAZEWELL	TOTAL SHEETS 98	SHEET NO. 95
CONTRACT NO. 89588				
ILLINOIS FED. AID PROJECT				