


DATE	
BY	
FINAL SURVEY	
SURVEY	
NOTE BOOK	
NO.	
TEMPLATES	
AREAS CHECKED	

DATE	
BY	
ORIGINAL SURVEY	
SURVEY	
NOTE BOOK	
NO.	
TEMPLATES	
AREAS CHECKED	

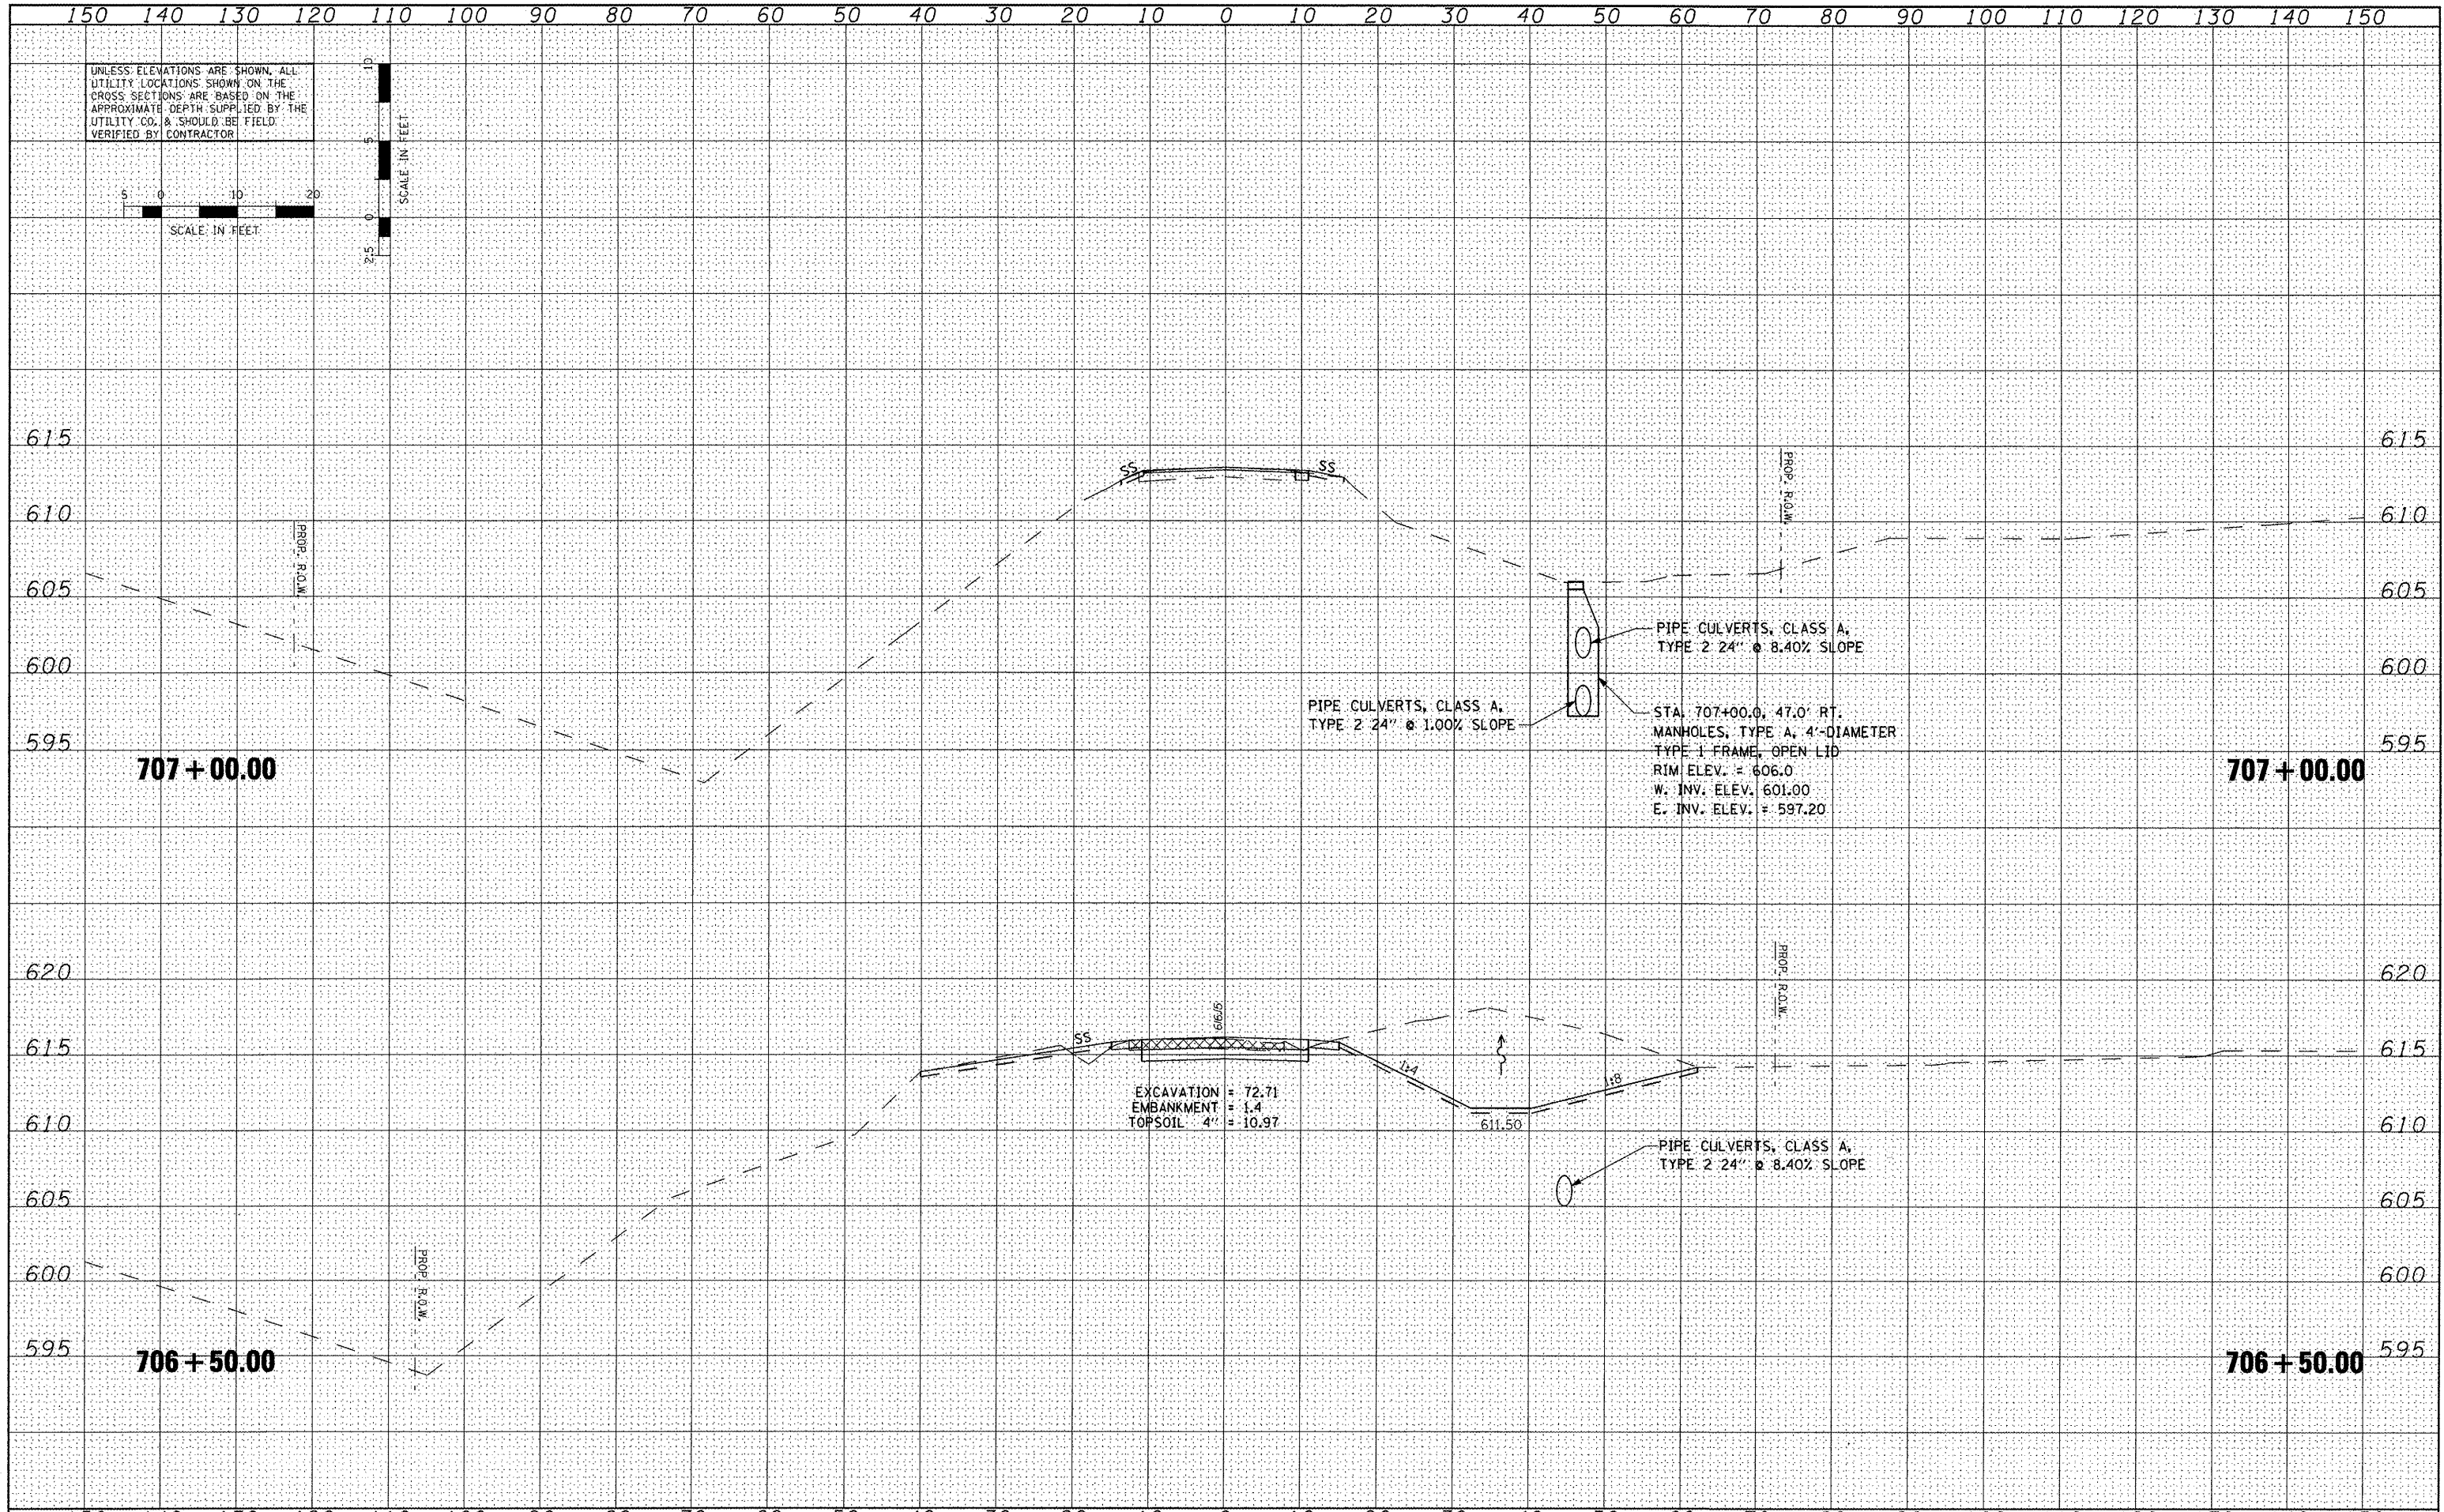

UNLESS ELEVATIONS ARE SHOWN, ALL UTILITY LOCATIONS SHOWN ON THE CROSS SECTIONS ARE BASED ON THE APPROXIMATE DEPTH SUPPLIED BY THE UTILITY CO. & SHOULD BE FIELD VERIFIED BY CONTRACTOR

SCALE IN FEET

SCALE IN FEET

FILE NAME =  
 x:\projects\200805025\dgn\X5-SHER1a-sheets.dgn

USER NAME = IDOT  
 DESIGNED REW/KRS  
 DRAWN CAM  
 CHECKED KMC  
 PLOT SCALE = 20.0000' / IN.  
 PLOT DATE = 4/12/2012  
 DATE 3-21-12

REVISED -  
 REVISED -  
 REVISED -  
 REVISED -

STATE OF ILLINOIS  
 DEPARTMENT OF TRANSPORTATION

CROSS SECTIONS  
 SHERIDAN ROAD  
 SCALE: SHEET NO. OF SHEETS STA. TO STA.

F.A.U. RTE.	SECTION	COUNTY	TOTAL SHEETS	SHEET NO.
6768	10-00169-00-RP	TAZEWELL	98	98
				CONTRACT NO. 89588
ILLINOIS FED. AID PROJECT				