


DATE	
BY	
FINAL SURVEY	
SLAWEYED PLOTTED	
NOTE BOOK	
AREAS CHECKED	

DATE	
BY	
ORIGINAL SURVEY	
SLAWEYED PLOTTED	
NOTE BOOK	
AREAS CHECKED	

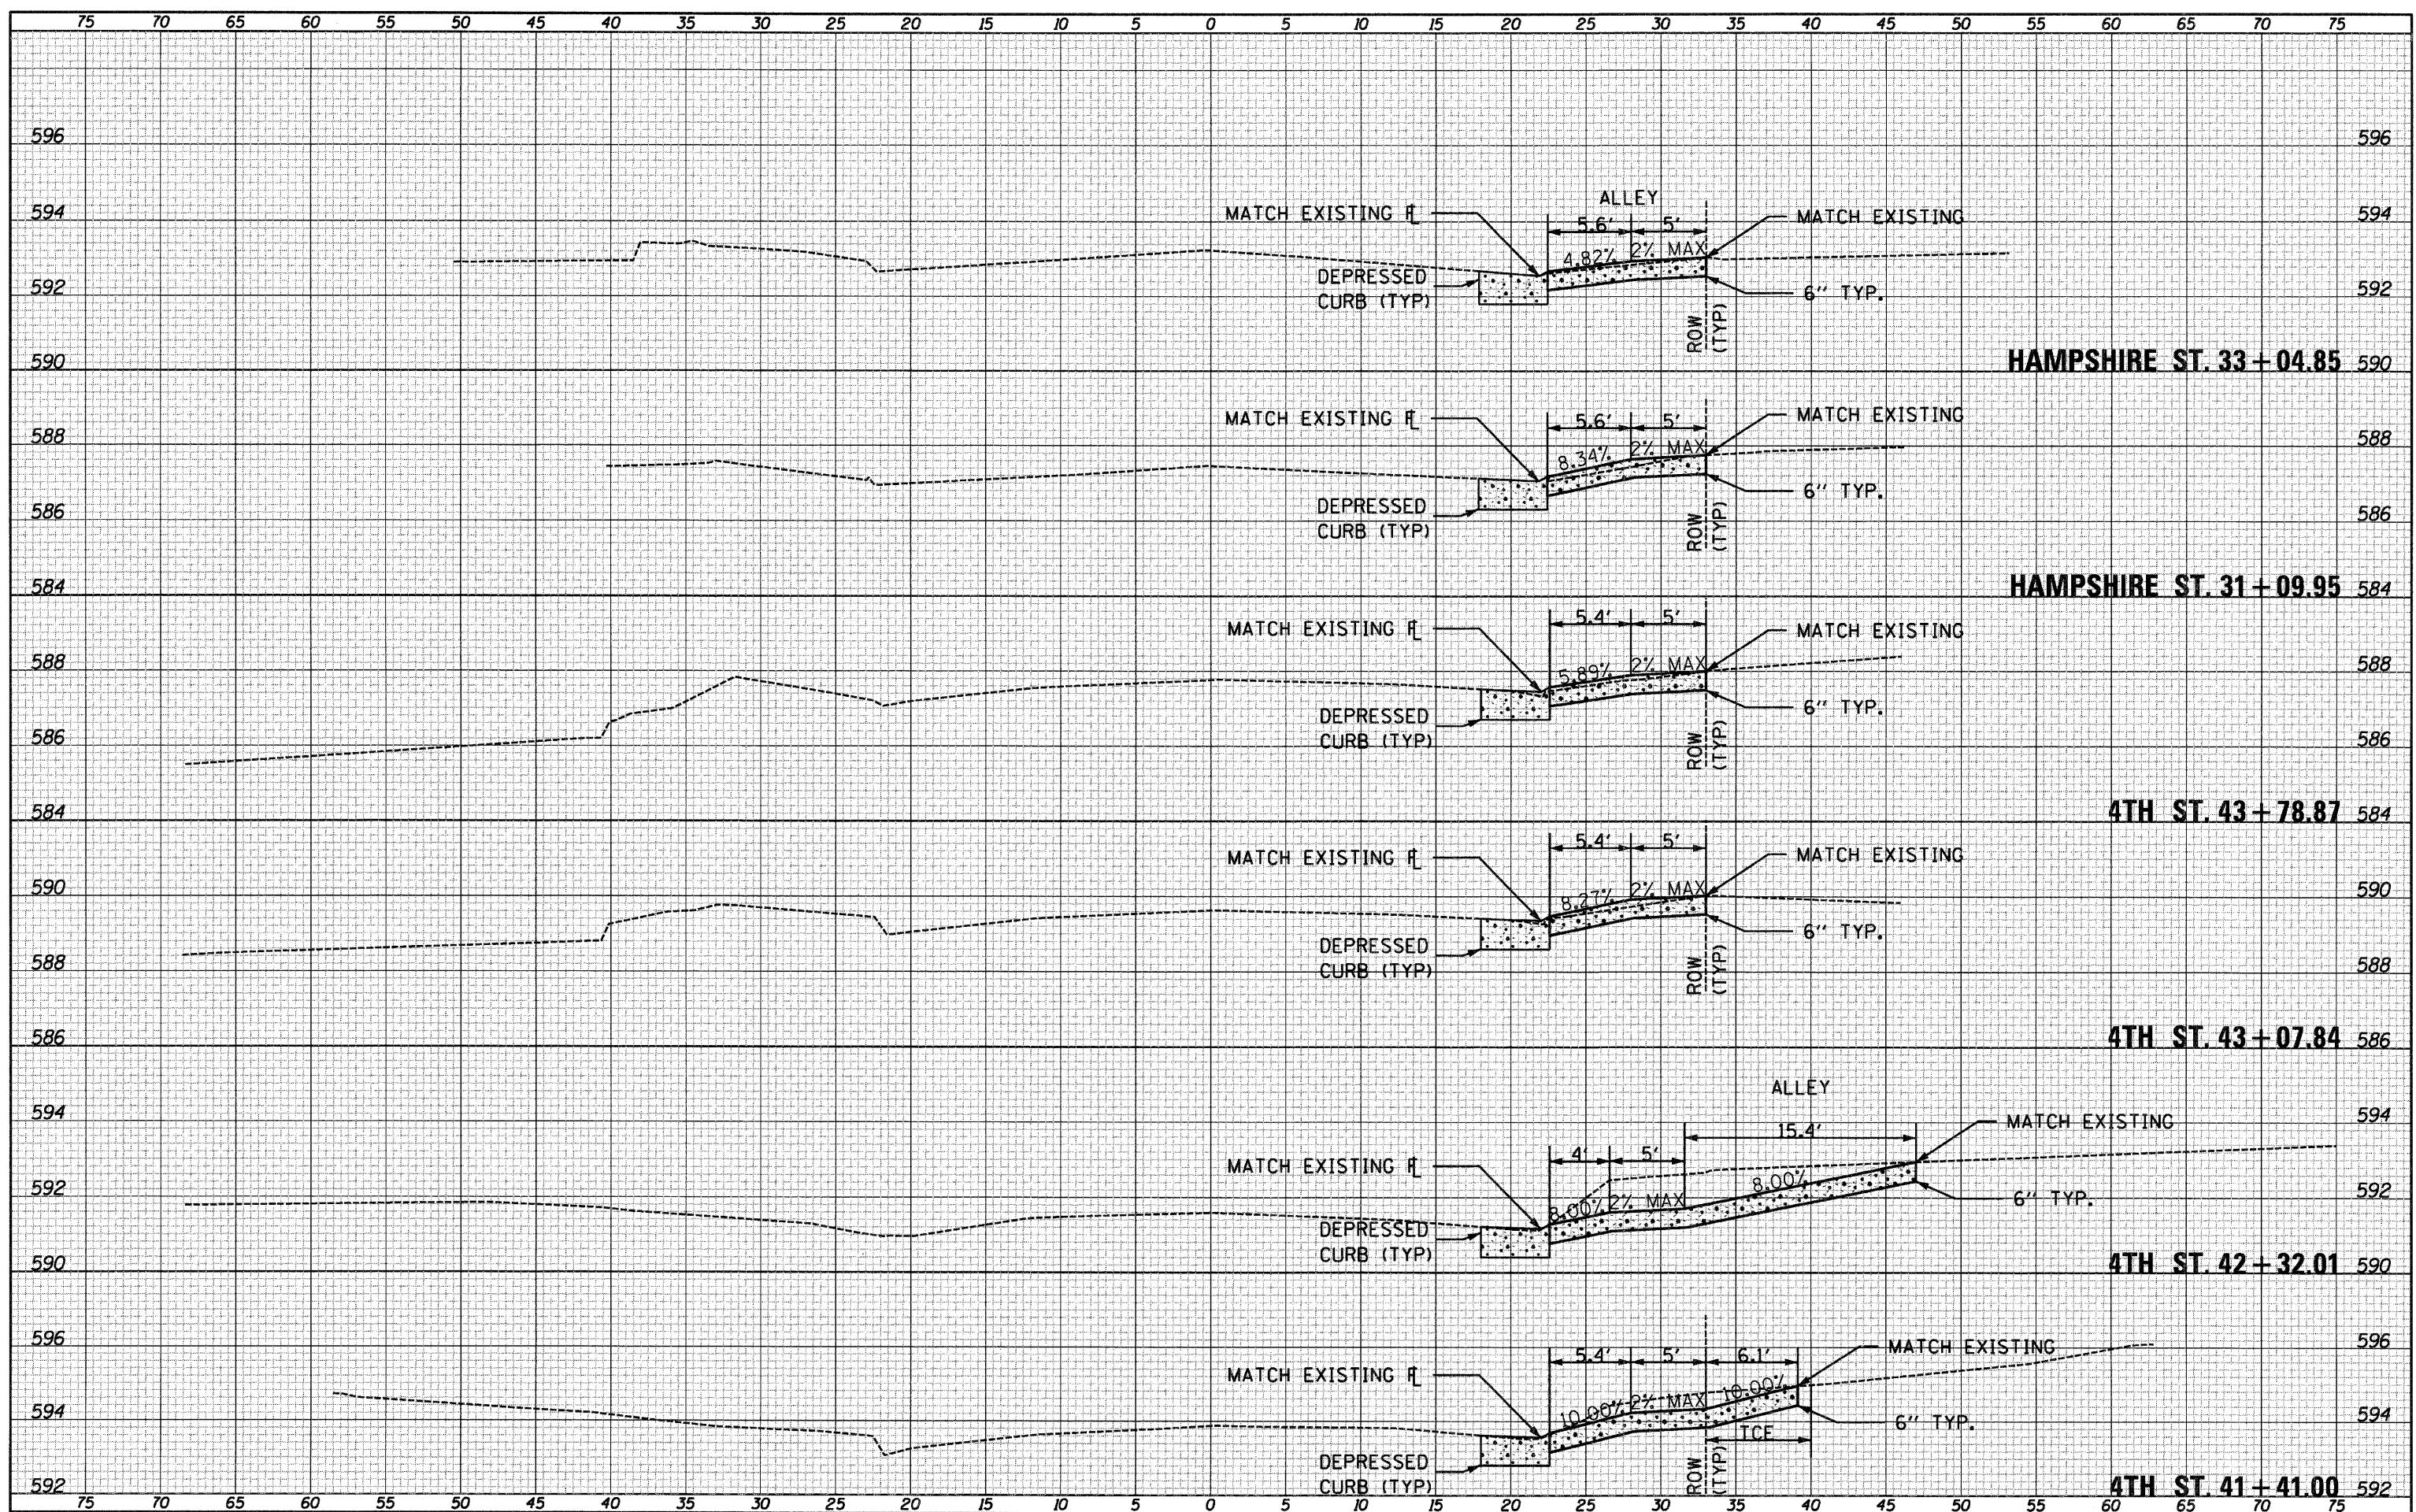

FILE NAME = D6XXX-sh-19-Pr-f-4thentrances	USER NAME = MDL	DESIGNED -	REVISED -	STATE OF ILLINOIS DEPARTMENT OF TRANSPORTATION	4TH STREET & HAMPSHIRE STREET ENTRANCES			F.A.R.T.E. 63	SECTION 09-00309-00-LS	COUNTY ADAMS	TOTAL SHEETS 39	SHEET NO. 19
	PLOT SCALE = 1" = 10'	DRAWN -	REVISED -		SCALE: 1" = 5'	SHEET NO. 1 OF 1 SHEETS	STA. 41+41.00 TO STA. 43+78.87	CONTRACT NO. 93578				
	PLOT DATE = *DATE*	CHECKED -	REVISED -		ILLINOIS FED. AID PROJECT							
		DATE -	REVISED -									