


DATE	
BY	
FINAL SURVEY	
SURVEYED	
PLOTTED	
NOTE BOOK	
AREAS CHECKED	
NO.	

DATE	
BY	
ORIGINAL SURVEY	
SURVEYED	
PLOTTED	
NOTE BOOK	
AREAS CHECKED	
NO.	

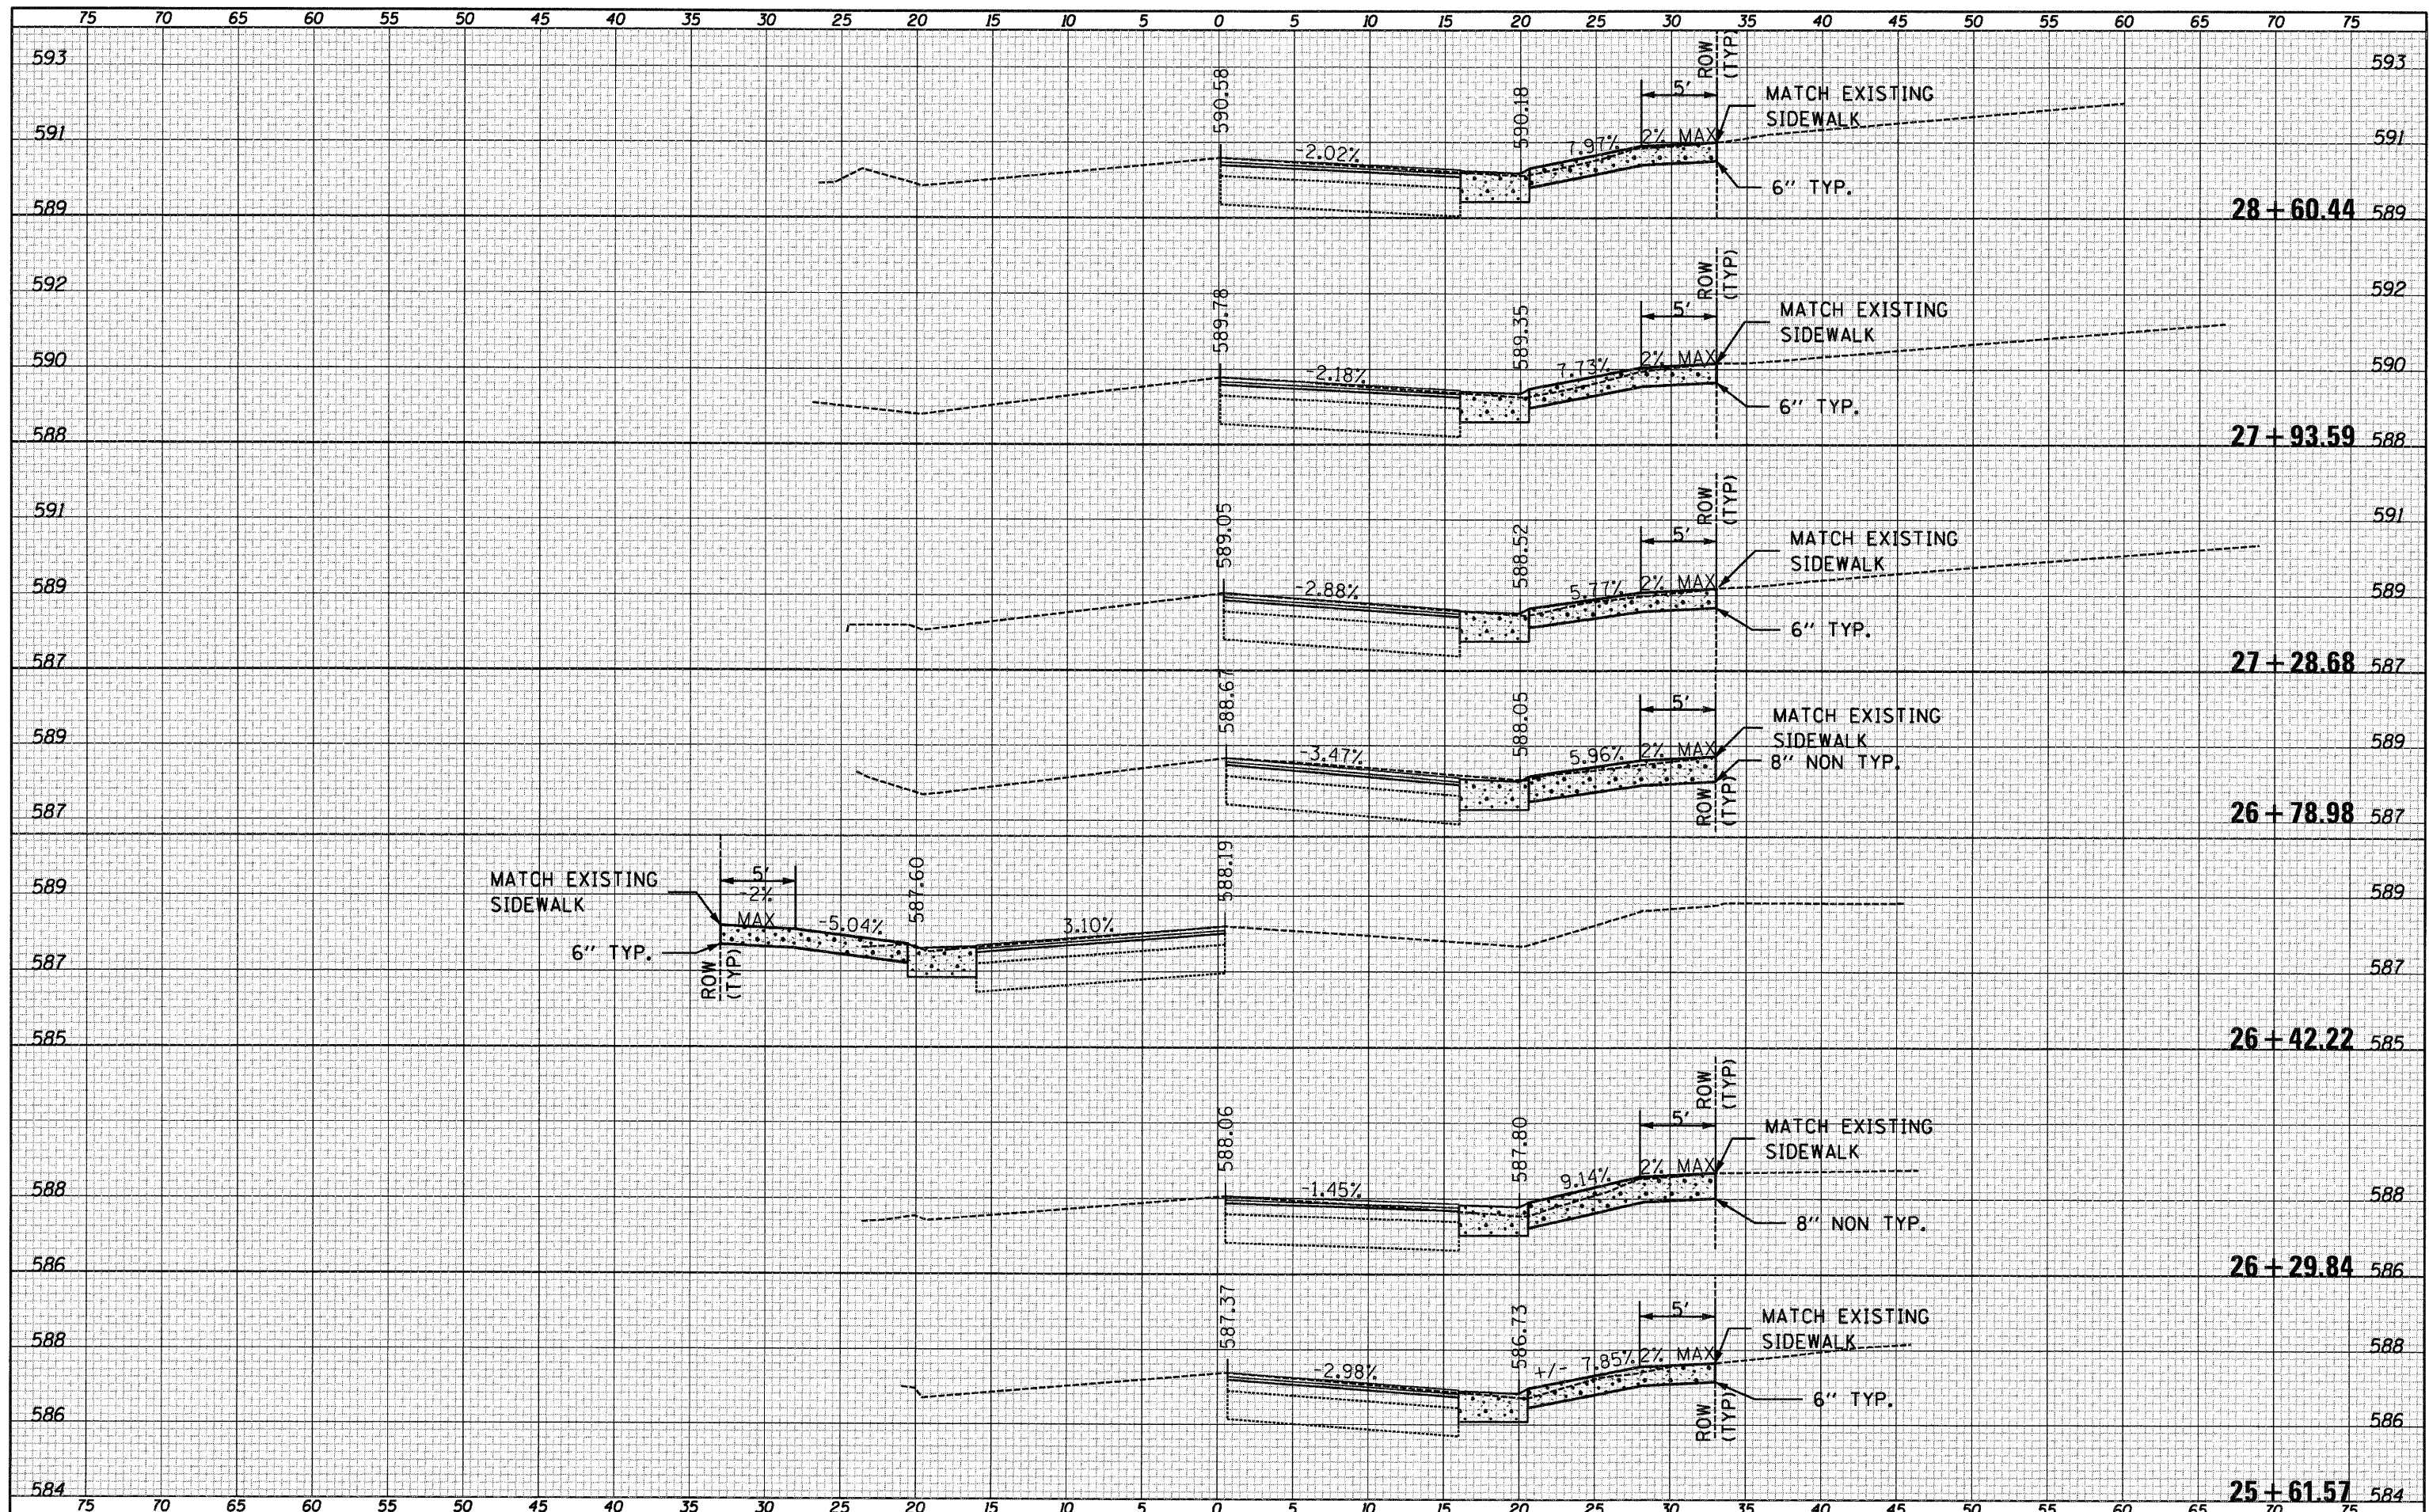

FILE NAME = DBXXXX-shr-20-Pr-f-VermontEntrances	USER NAME = MDL	DESIGNED -	REVISED -	STATE OF ILLINOIS DEPARTMENT OF TRANSPORTATION	VERMONT STREET ENTRANCES		F.A. RTE. 63	SECTION 09-00309-00-LS	COUNTY ADAMS	TOTAL SHEETS 39	SHEET NO. 20	
PLOT SCALE = 1" = 10'	PLOT DATE = #DATE#	DRAWN -	REVISED -		SCALE: 1" = 5'	SHEET NO. 1 OF 1 SHEETS	STA. 25+61.57 TO STA. 27+93.59	CONTRACT NO. 93578				
		CHECKED -	REVISED -		ILLINOIS FED. AID PROJECT							
		DATE -	REVISED -									