


MATCHLINE 43+20.45
SHEET 22

BRENDA SCHAWITSCH
234 NORTH 4TH STREET

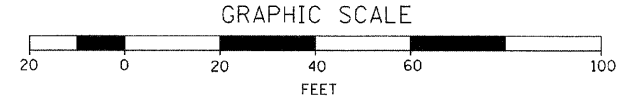


BLOCK 8
ORIGINAL TOWN OF QUINCY

THIS SHEET: PARKING
STALLS BY OTHERS

CRESCENT REALTY CORPORATION
301 HAMPSHIRE STREET

ADAMS COUNTY HEALTH DEPARTMENT
330 VERMONT STREET

4TH STREET (U.S. RTE. 24)

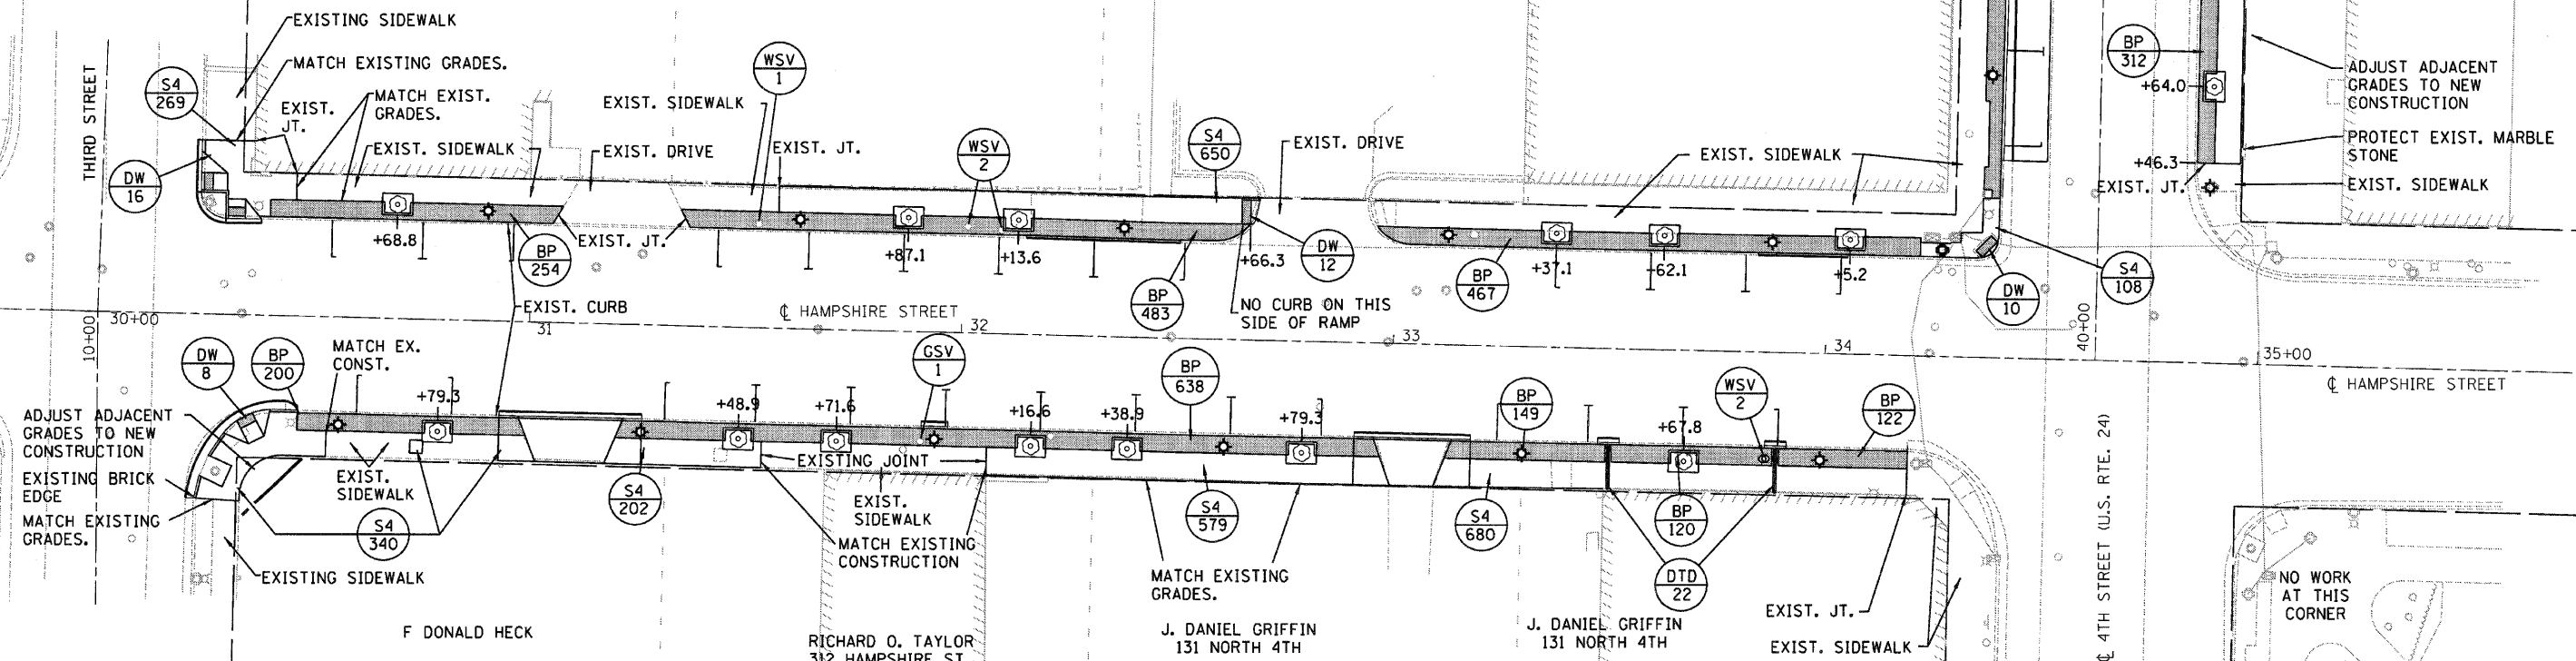

ADJUST ADJACENT
GRADES TO NEW
CONSTRUCTION
EXISTING BRICK
EDGE
MATCH EXISTING
GRADES.

NO WORK
AT THIS
CORNER

FILE NAME = DBXXXX-sh-21-Plan	USER NAME = MDL	DESIGNED -	REVISED -
		DRAWN -	REVISED -
		CHECKED -	REVISED -
		DATE -	REVISED -

STATE OF ILLINOIS
DEPARTMENT OF TRANSPORTATION

PLAN SHEETS

SCALE: 1" = 20' SHEET NO. 1 OF 3 SHEETS STA. _____ TO STA. _____

F.A.P. RTE.	SECTION	COUNTY	TOTAL SHEETS	SHEET NO.
63	09-00309-00-LS	ADAMS	39	21
CONTRACT NO. 93578				

ILLINOIS FED. AID PROJECT