


PRINTED DATE: 2/21/2012
 C:\p02\projects\10666_00_12\p02\dwg\12_282_282.XS.dwg

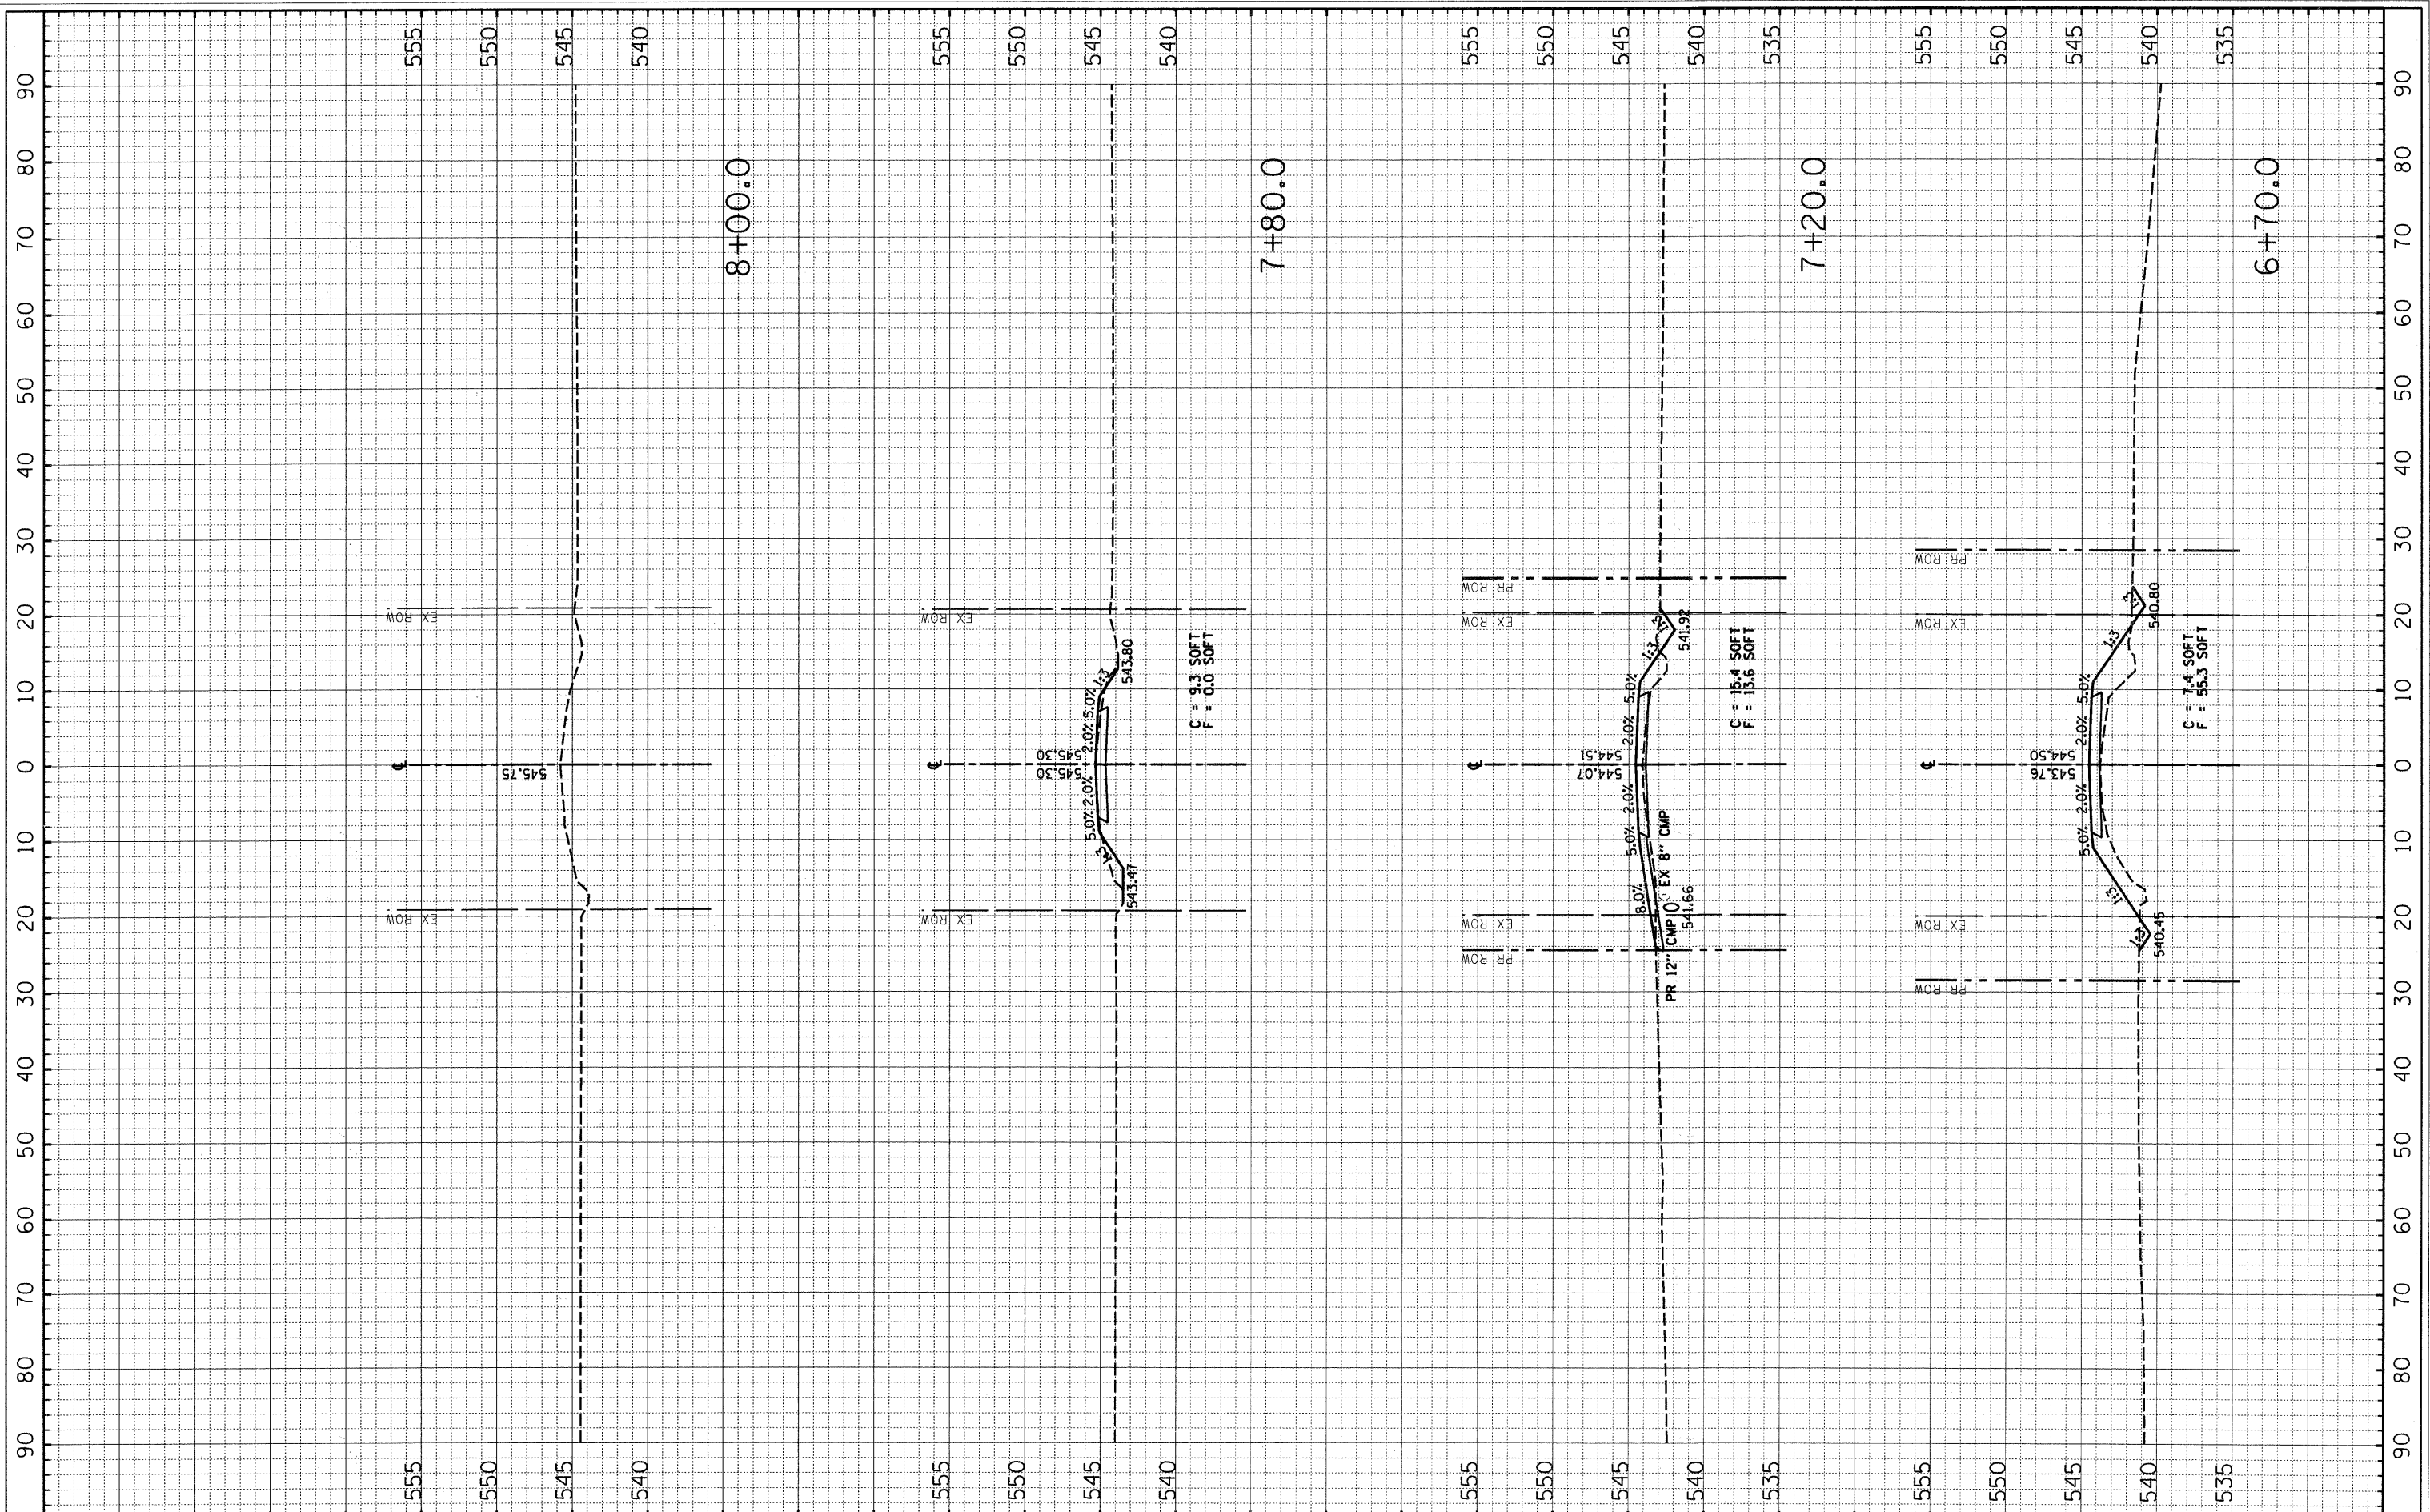

ESI CONSULTANTS, LTD
 763 WINDSOR ROAD
 CHARLESTON, IL 61820
 (217) 548-1500
 WWW.ESICONSULTANTS.LTD.COM
 ILLINOIS DEPARTMENT OF PROFESSIONAL REGULATION REGISTRATION #184-003663

COLES COUNTY
 HIGHWAY DEPARTMENT

NO.	DATE	DESCRIPTION OF REVISIONS	NO.	DATE	DESCRIPTION OF REVISIONS

ESI PROJECT NO: 10.355
 ENGR: ADG
 FILE: 12_TR 282.XS
 DRAWN BY: ADG
 DATE: 02-21-2012
 QCQA:

TR 282
 COLES COUNTY

STA 6+70.0 TO STA 8+00.0

CROSS SECTIONS

SHEET 2 OF 2
 DRAWING NO
13
 OF 13