


FINAL SURVEY	DATE
SUBMITTED	BY
PLOTTED	
TEMPLATE	
AREAS	
CHECKED	
NO.	

ORIGINAL SURVEY	DATE
SUBMITTED	BY
PLOTTED	
TEMPLATE	
AREAS	
CHECKED	
NO.	

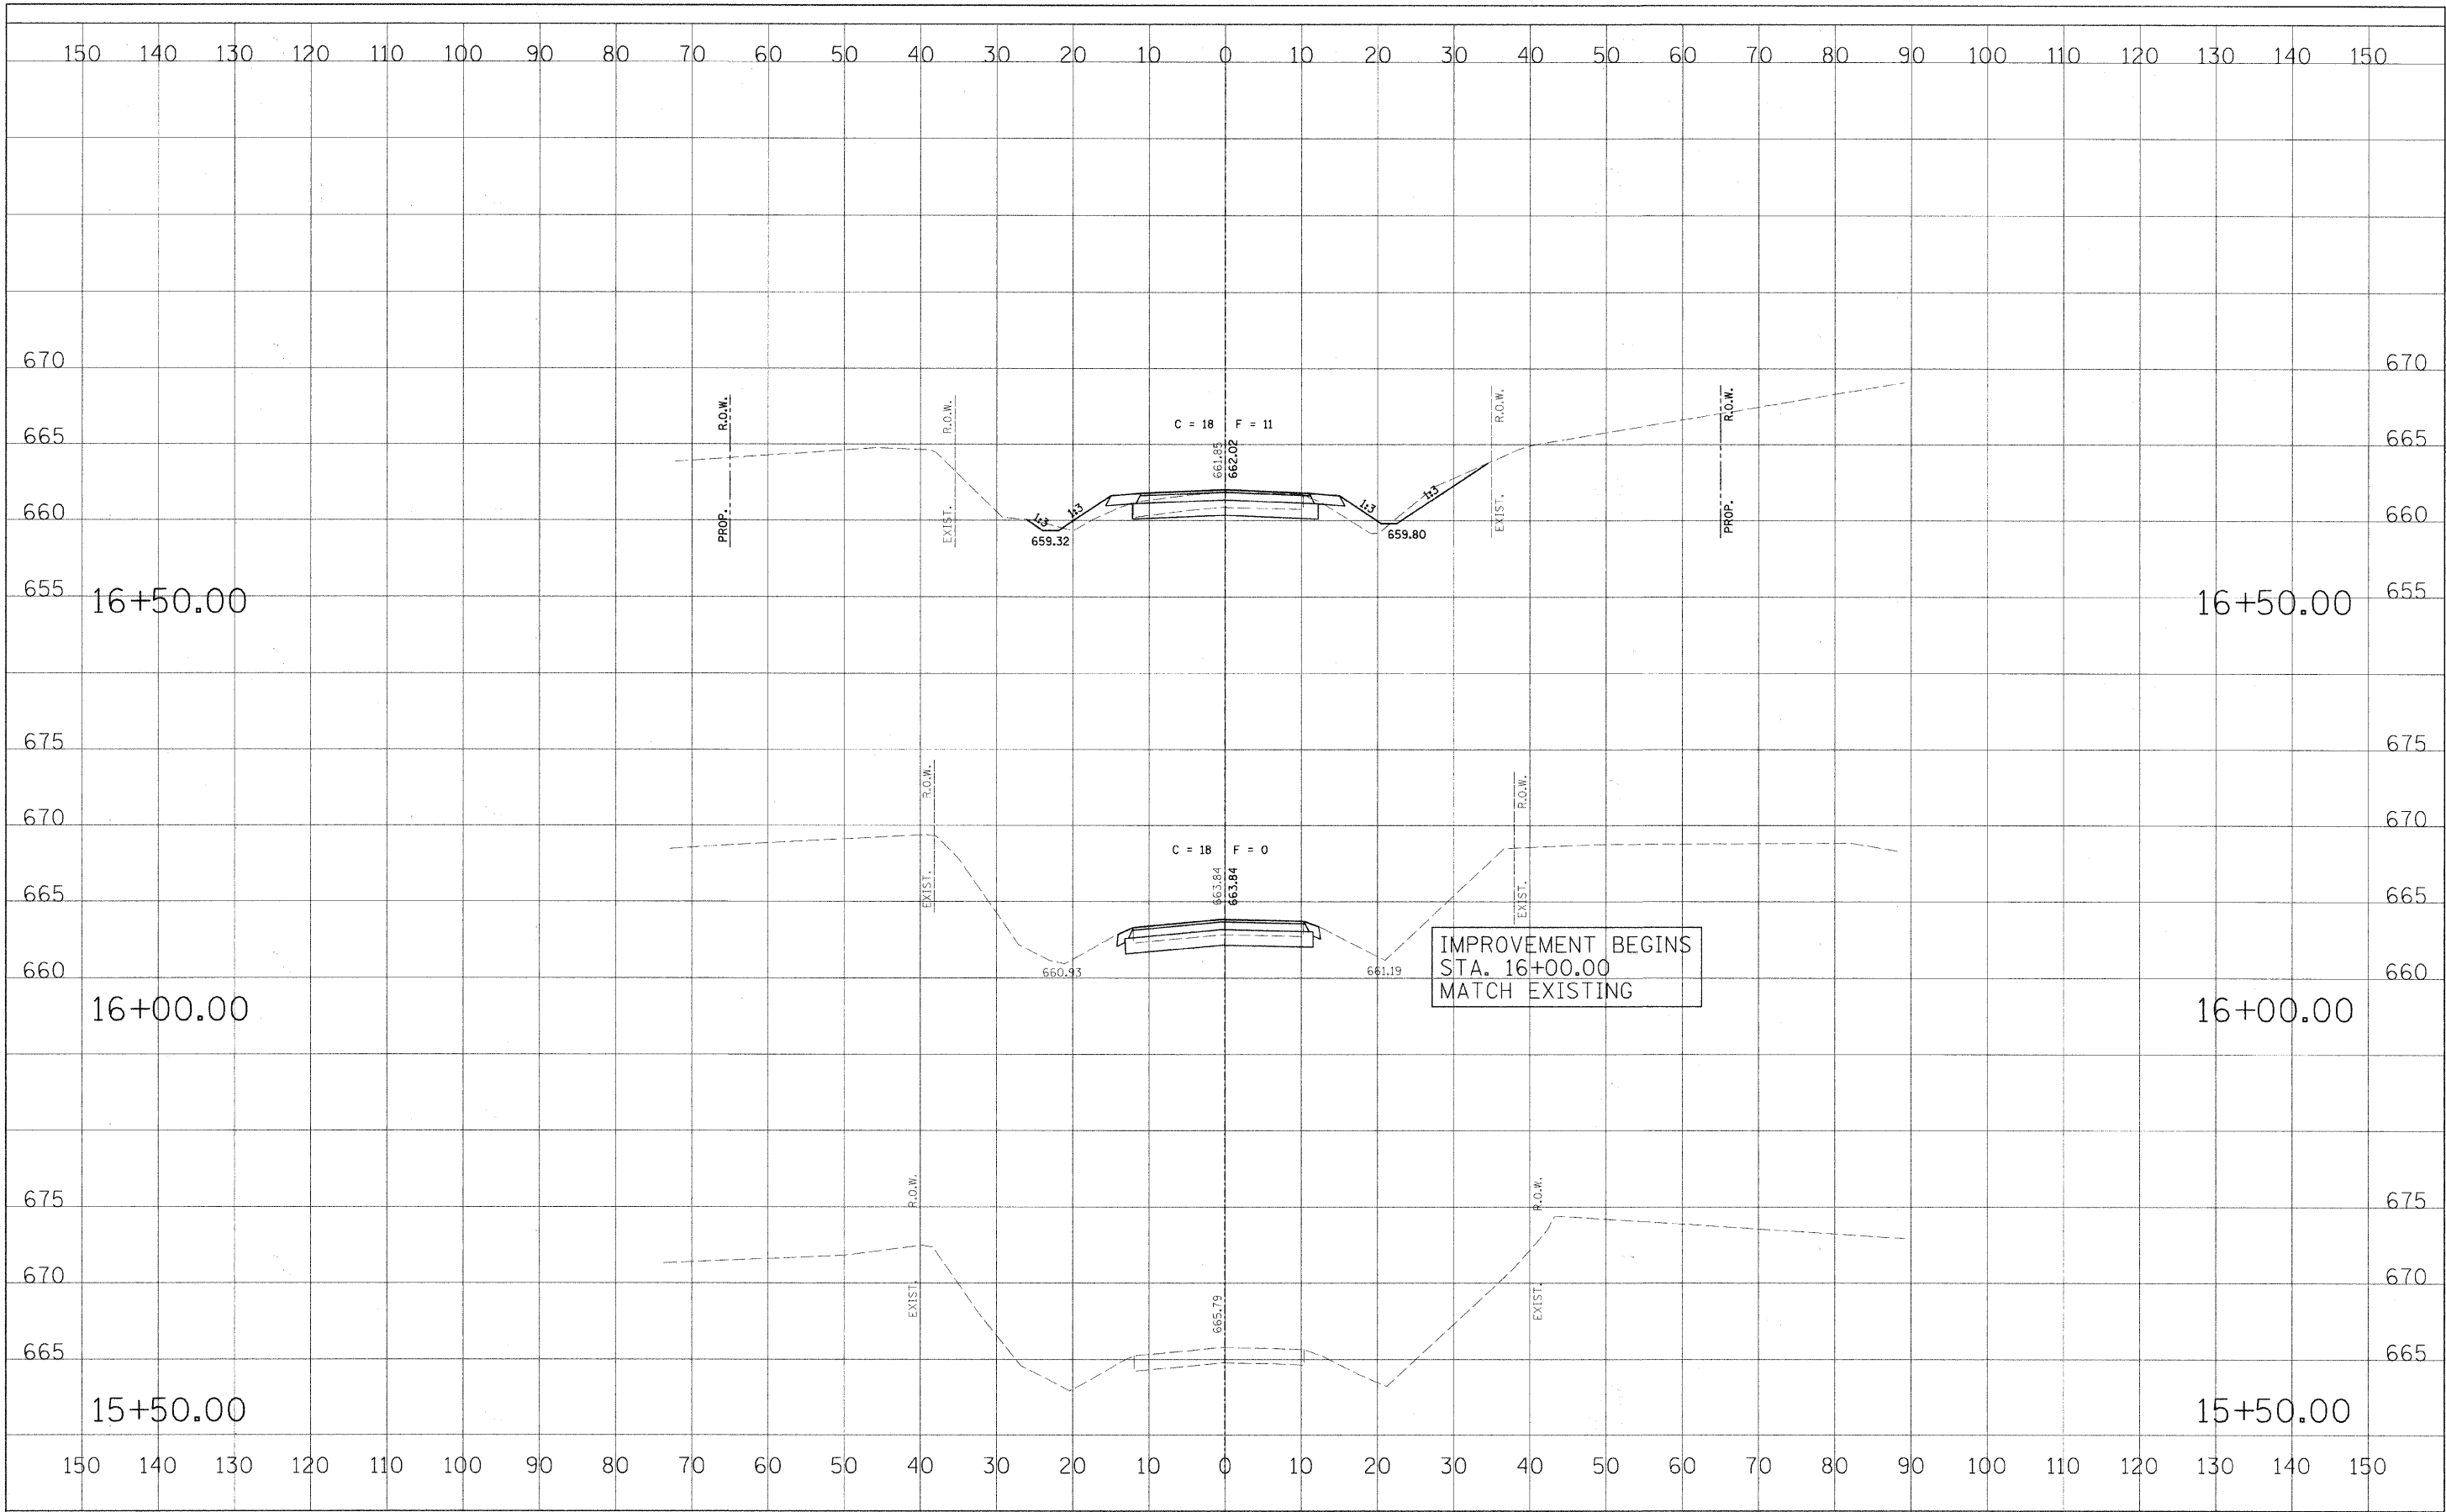

FILE NAME =	USER NAME = #USER#	DESIGNED - MJP	REVISED -	STATE OF ILLINOIS DEPARTMENT OF TRANSPORTATION	CROSS SECTIONS	RTE.	SECTION	COUNTY	TOTAL SHEETS	SHEET NO.	
#FILEL#	PLOT SCALE = #SCALE#	DRAWN - REZ	REVISED -			CH 25	06-00213-00-BR	MACON	19	5	
	PLOT DATE = #DATE#	CHECKED - KWB	REVISED -			CONTRACT NO. 95680					
		DATE -	REVISED -			FED. ROAD DIST. NO. [ILLINOIS] FED. AID PROJECT: BR5-05441(104)					
					SCALE: AS SHOWN	SHEET NO. 1 OF 7 SHEETS		STA. 15+50.00 TO STA. 16+50.00			