


FINAL	DATE
SURVEY	BY
NOTE BOOK	
AREAS CHECKED	
NO.	

ORIGINAL	DATE
SURVEY	BY
NOTE BOOK	
AREAS CHECKED	
NO.	

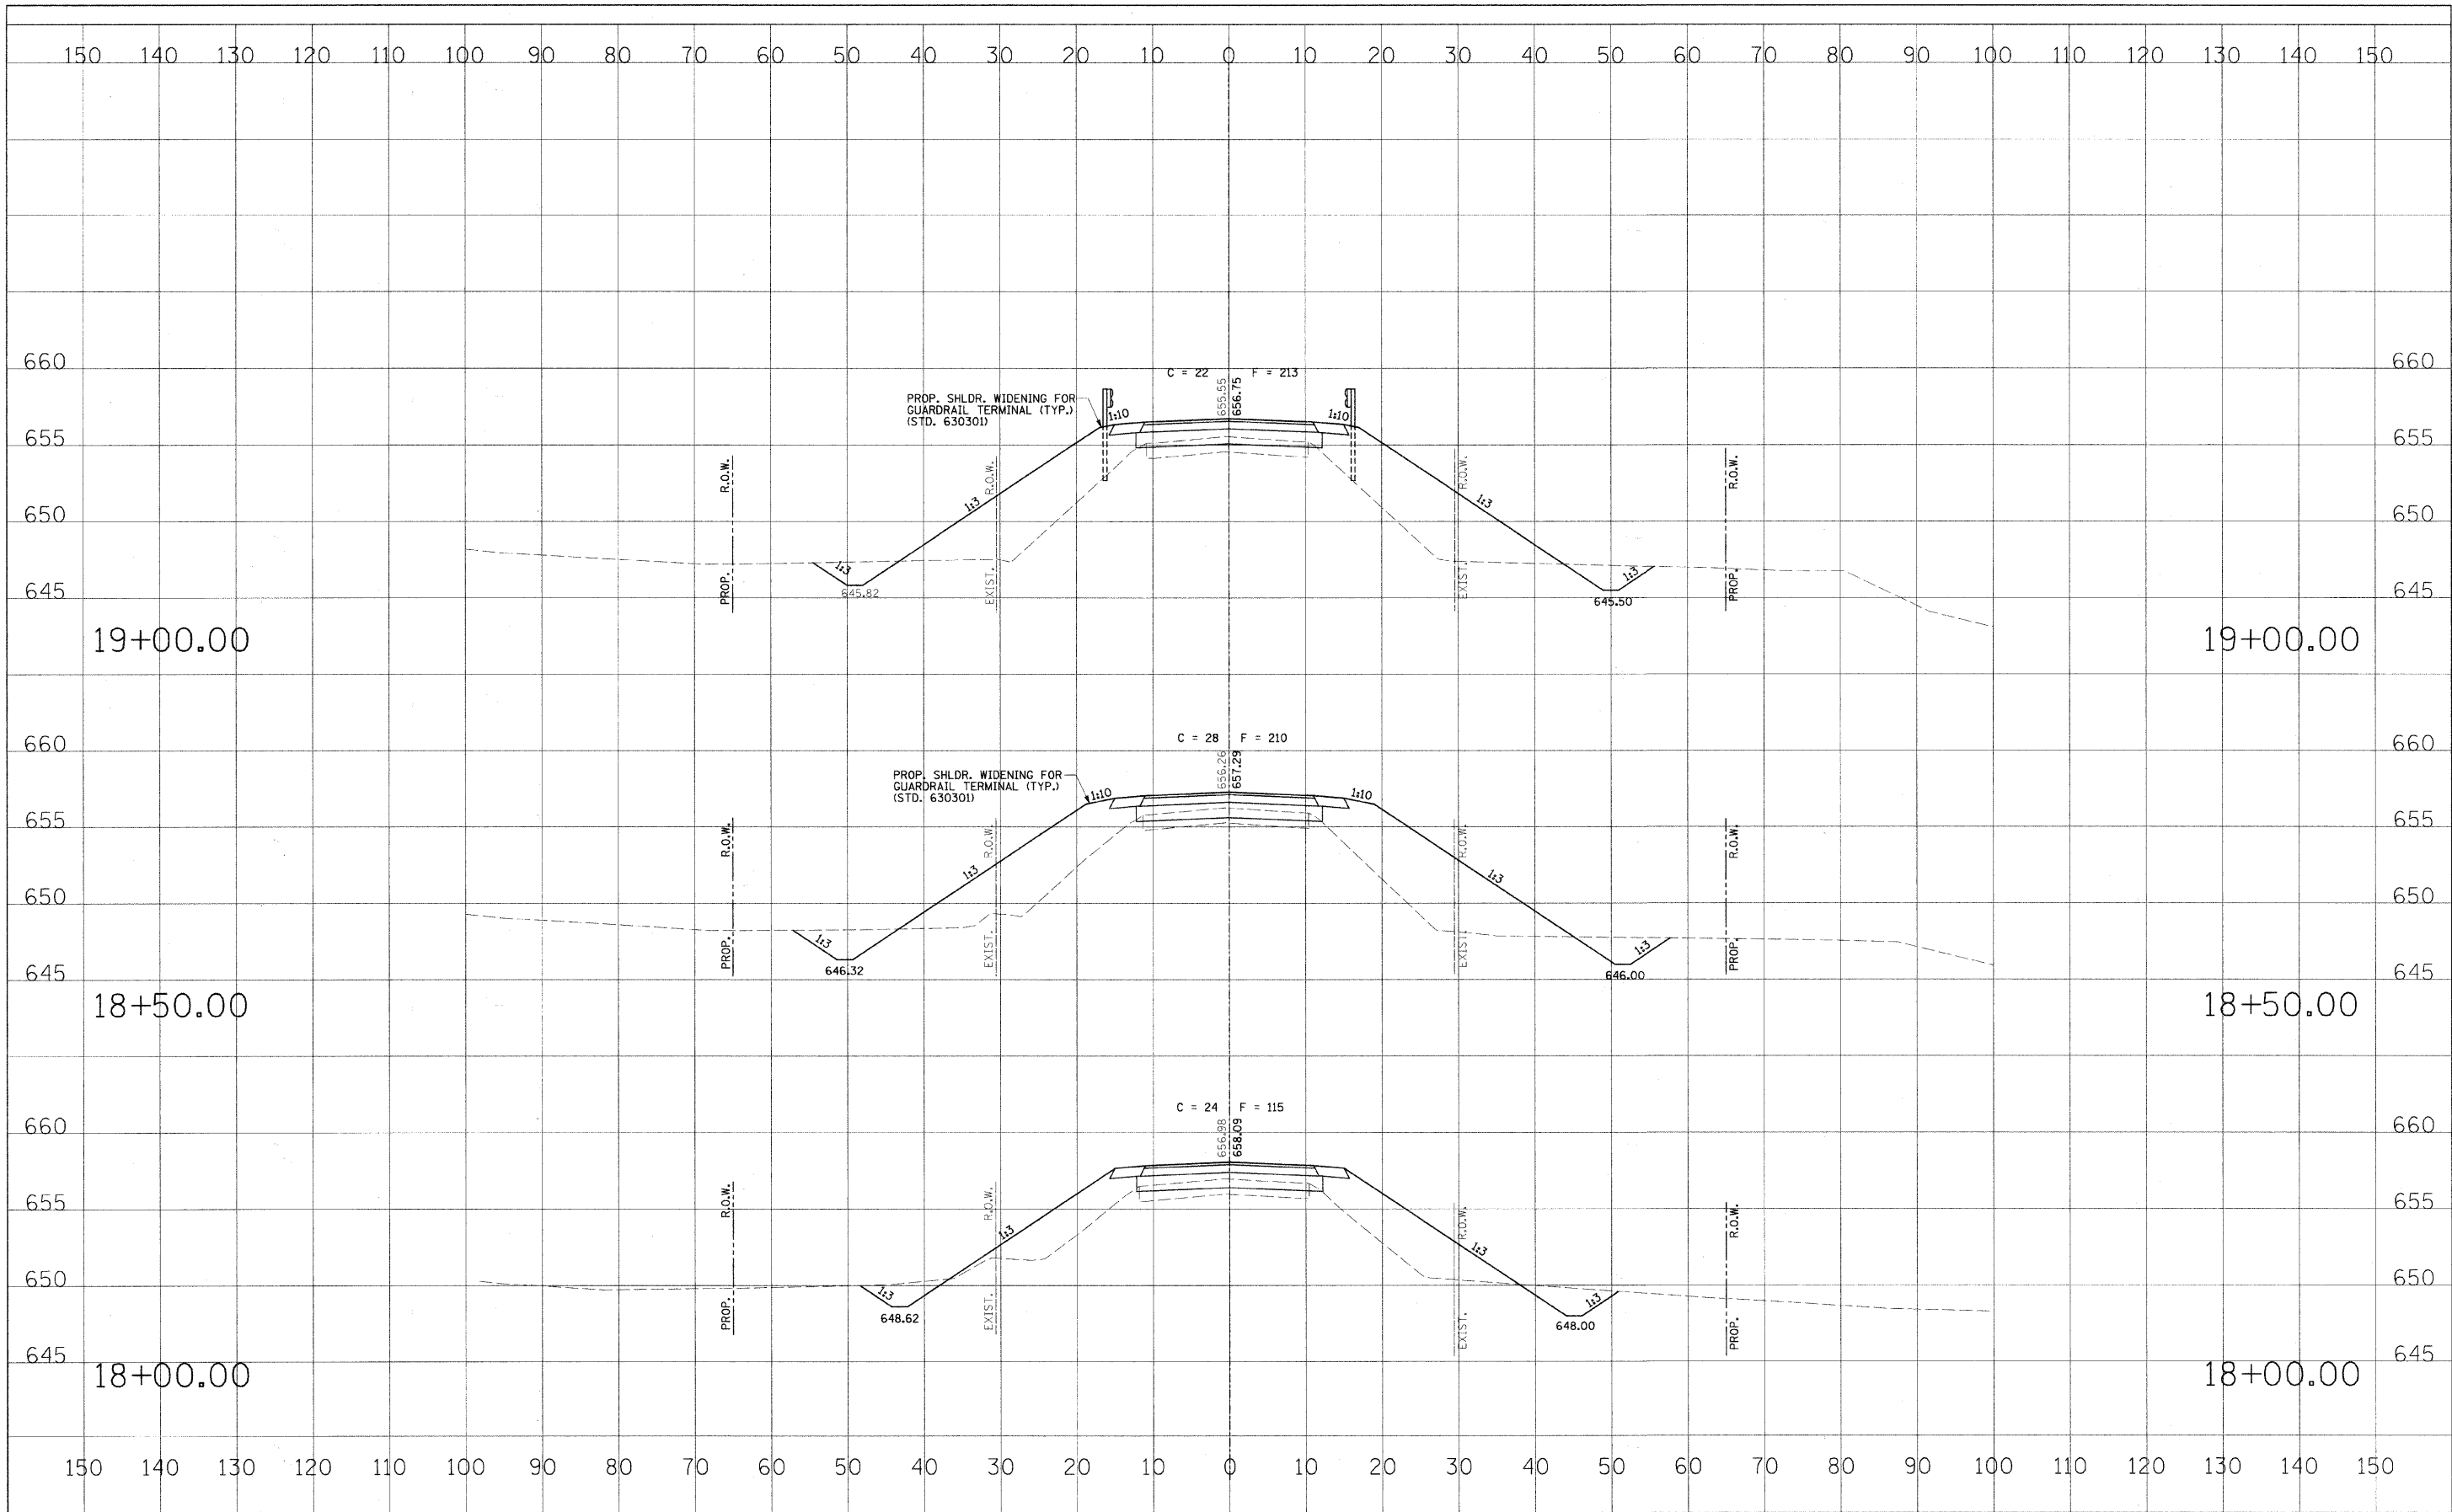

FILE NAME =	USER NAME = #USER#	DESIGNED - MJP	REVISED - ---	STATE OF ILLINOIS DEPARTMENT OF TRANSPORTATION	CROSS SECTIONS	RTEL	SECTION	COUNTY	TOTAL SHEETS	SHEET NO.	
#FILEL#		DRAWN - REZ	REVISED - ---			CH 25	06-00213-00-BR	MACON	19	7	
		CHECKED - KWB	REVISED - ---			CONTRACT NO. 95680					
		DATE - -----	REVISED - ---			FED. ROAD DIST. NO. - [ILLINOIS] FED. AID PROJECT: BRS-0544(104)					
				SCALE: AS SHOWN		SHEET NO. 3 OF 7 SHEETS		STA. 18+00.00 TO STA. 19+00.00			